


Plan
Scale 1:2500

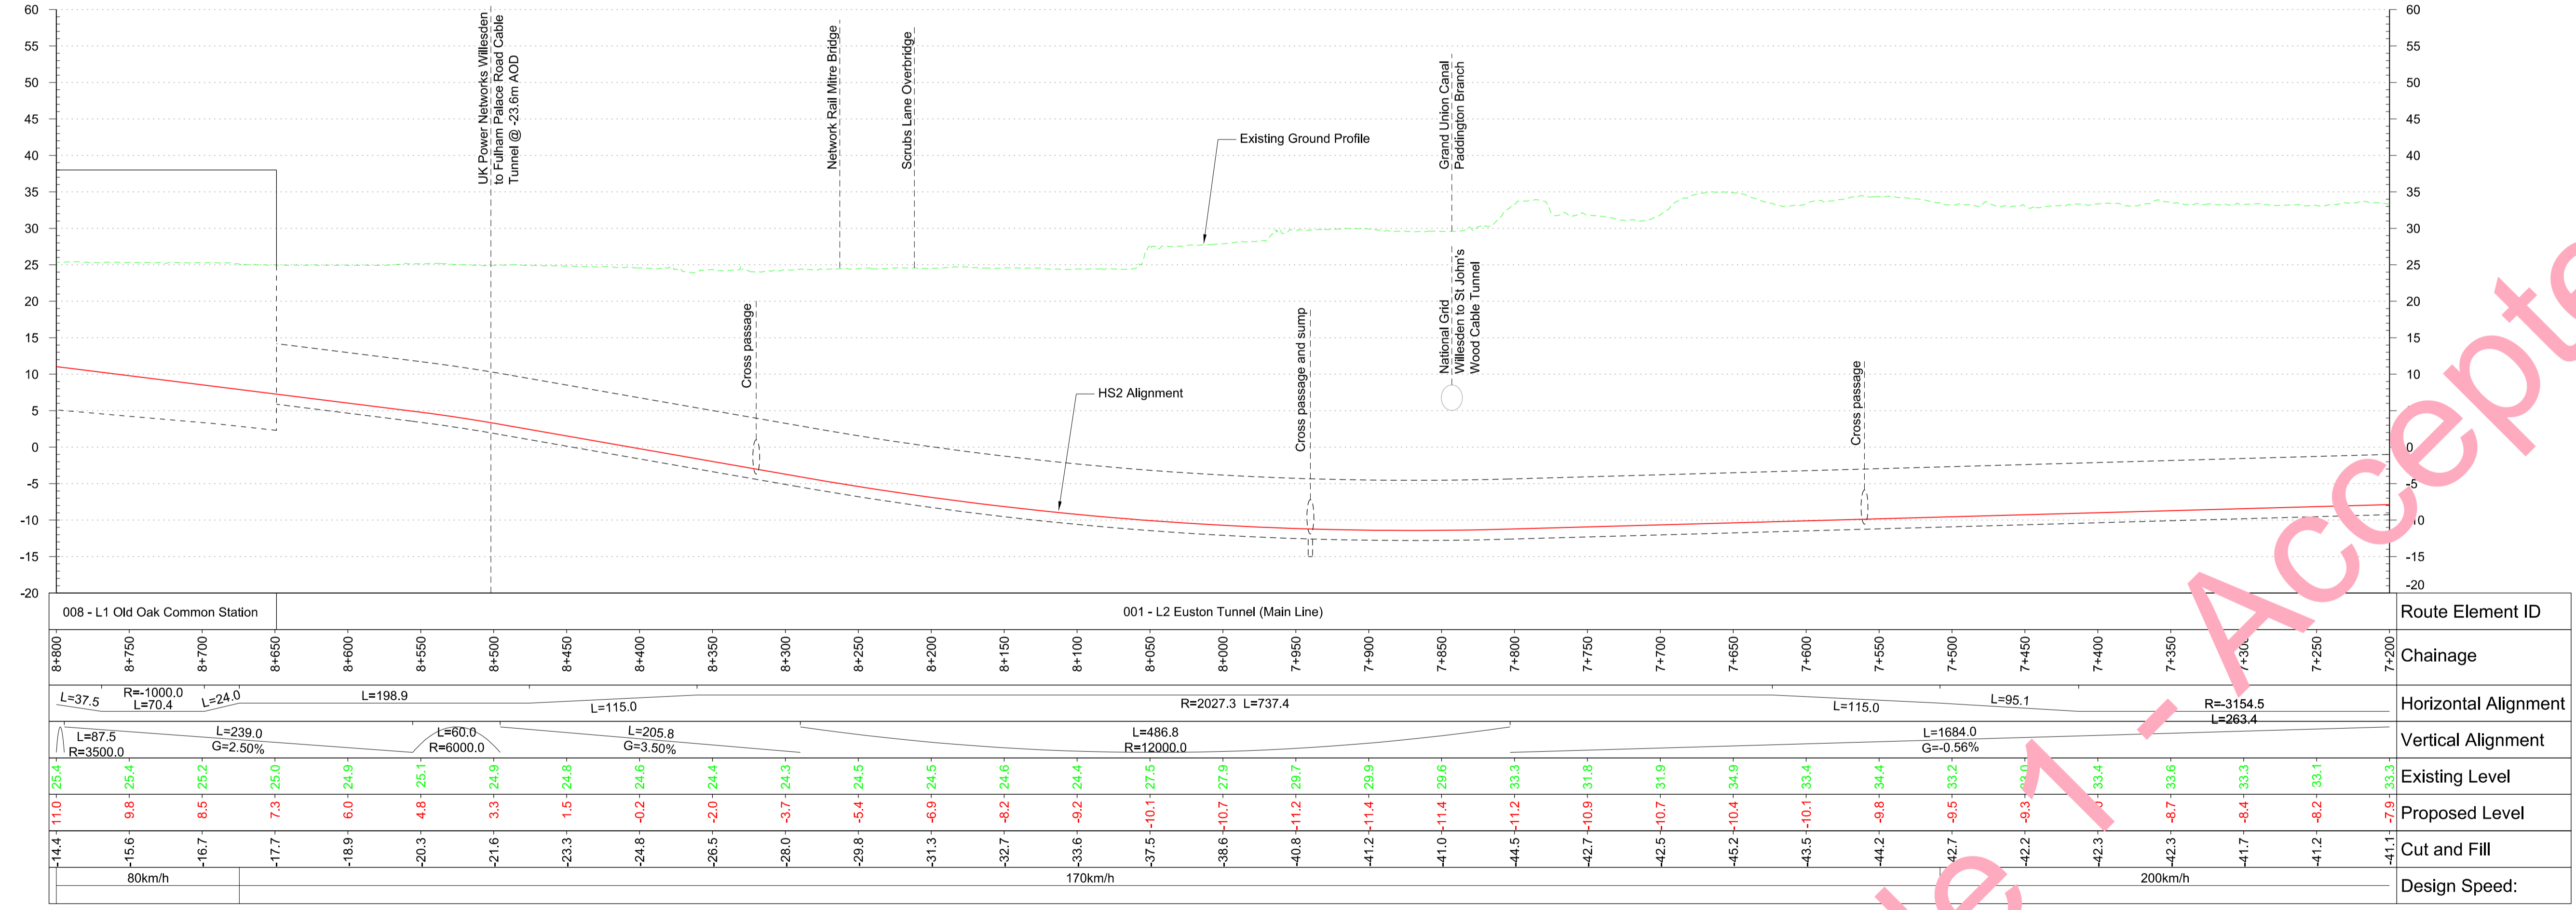

Profile
Scale H 1:2500 V 1:500

© Mott MacDonald
This document is issued for the party which commissioned it and for specific purposes connected with the captioned project only. It should not be relied upon by any other party or used for any other purpose. We accept no responsibility for the consequences of this document being relied upon by any other party, or being used for any other purpose, or containing any error or omission which is due to an error or omission in data supplied to us by other parties.

Final issue	MF	KR	MP
09/03/16	09/03/16	09/03/16	09/03/16

Baseline HB Nov 2013. Copied, renumbered and changed for FPD.	LH	DH	MP
08/01/16	08/01/16	08/01/16	08/01/16

Rev	Description	Drawn	Checked	Con App	HS2 App

HS2 accepts no responsibility for any circumstances which arise from the reproduction of this document after alteration, amendment or abbreviation or if it is issued in part or issued incompletely in any way.

© Crown Copyright and database right 2015. All rights reserved. Ordnance Survey Licence number 100049190

© Crown Copyright material is reproduced with the permission of Land Registry under delegated authority from the Controller of HMSO. This material was last updated on 2015 and may not be copied, distributed, sold or published without the formal permission of Land Registry. Only an official copy of a title plan or register obtained from the Land Registry may be used for legal or other official purposes.

Scale with caution as distortion can occur.

Legends/Notes:

Depot, station, headhouse or portal building	Replacement floodplain storage	Public realm
Tunnel portal	Woodland habitat creation	Engineering earthworks
Electricity substation	Wetland habitat creation	Landscape earthworks
Land drainage area	Grassland habitat creation	Rail alignment formation
Ecological mitigation pond	Landscape mitigation planting (scrub / woodland)	Returned to suitable development use
Balancing pond	Grassed areas	County boundary
	Sustainable placement	Borough / District boundary
		Community forum boundary
		Watercourse diversion
		Existing watercourse
		Rail alignment
		Ditches - new
		Hedgerow habitat creation
		Main utility works
		Existing public right of way (PRoW)
		New, diverted or realigned PRoW
		Stopped-up PRoW
		Tunnels external extent
		HS2 Access road
		Noise fence barrier
		Chainage (e.g. 10+000)

Registered in England
Registration No. 06791686
Registered office:
One Canada Square,
London, E14 5AB

Creator/Originator
Mott MacDonald

Zone
London Metropolitan

Project/Contract
London Metropolitan Area Design

Design Stage
FINAL PRELIMINARY DESIGN

Drawing Title
Main Line
Sheet 8
Chainage 7+200 to 8+800

Discipline/Function	Civil		
Drawn	LH	Checked	DH
Approved	MP	Date	07/01/2016
Scale	AS SHOWN	Size	A1
Drawing No.	C221-MMD-CV-DPP-010-201500-FPD		
Rev.	P02		

Fit for Acceptance