


Plan
Scale 1:2500

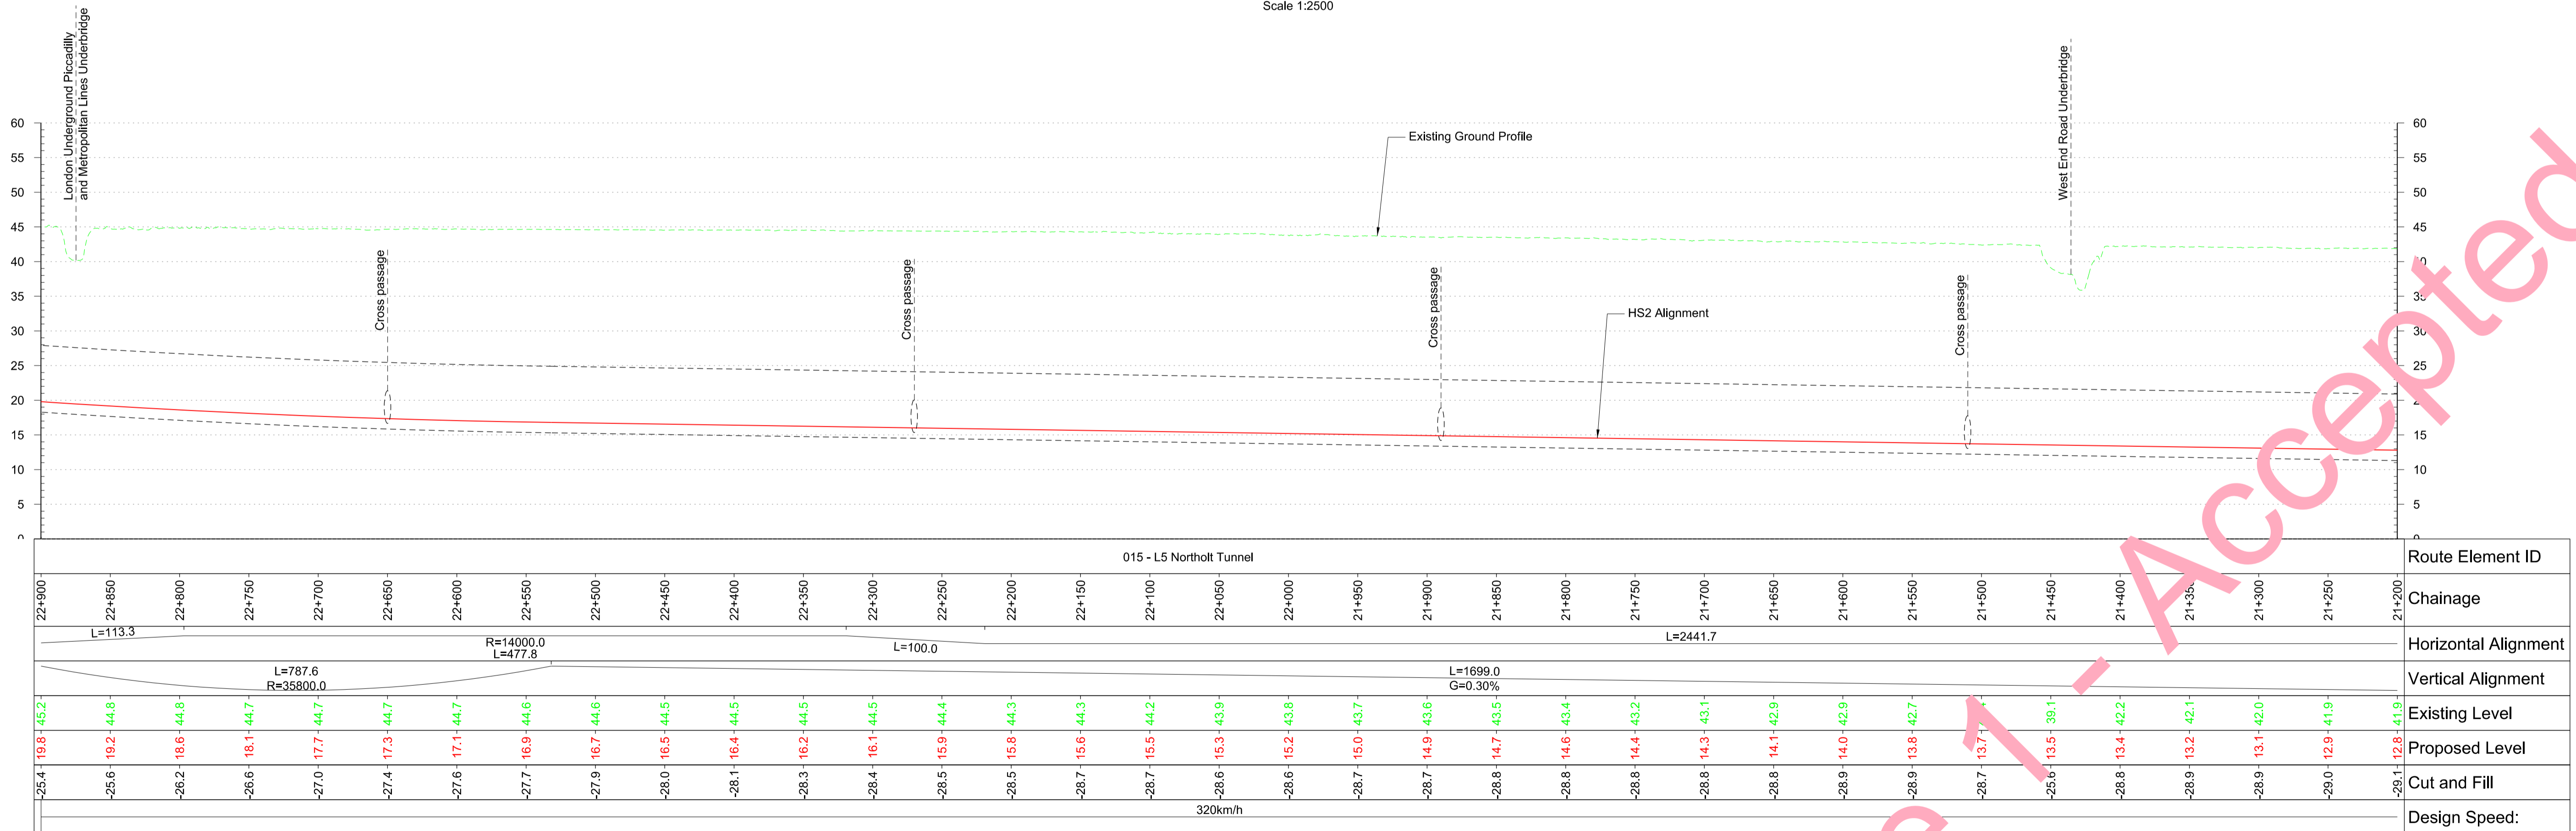

Profile
Scale H 1:2500 V 1:500

© Mott MacDonald
This document is issued for the party which commissioned it and for specific purposes connected with the captioned project only. It should not be relied upon by any other party or used for any other purpose. We accept no responsibility for the consequences of this document being relied upon by any other party, or being used for any other purpose, or containing any error or omission which is due to an error or omission in data supplied to us by other parties.

HS2 accepts no responsibility for any circumstances which arise from the reproduction of this document after alteration, amendment or abbreviation or if it is issued in part or issued incompletely in any way.

© Crown Copyright and database right 2015. All rights reserved. Ordnance Survey Licence number 100049190

© Crown Copyright material is reproduced with the permission of Land Registry under delegated authority from the Controller of HMSO. This material was last updated on 2015 and may not be copied, distributed, sold or published without the formal permission of Land Registry. Only an official copy of a title plan or register obtained from the Land Registry may be used for legal or other official purposes.

Scale with caution as distortion can occur.

Legends/Notes:

- Depot, station, headhouse or portal building
- Tunnel portal
- Electricity substation
- Land drainage area
- Ecological mitigation pond
- Balancing pond
- Replacement floodplain storage
- Woodland habitat creation
- Wetland habitat creation
- Grassland habitat creation
- Landscape mitigation planting (scrub / woodland)
- Grassed areas
- Sustainable placement
- Public realm
- Engineering earthworks
- Landscape earthworks
- Rail alignment formation
- Returned to suitable development use
- County boundary
- Borough / District boundary
- Community forum boundary
- Watercourse diversion
- Existing watercourse
- Ditches - new
- Hedgerow habitat creation
- Main utility works
- Existing public right of way (PRoW)
- New, diverted or realigned PRoW
- Stopped-up PRoW
- Tunnels external extent
- Rail alignment
- HS2 Access road
- Noise fence barrier
- Chainage (e.g. 10+000)

Rev	Description	Drawn	Checked	Con App	HS2 App
P02	Final issue	MF 08/03/16	KR 09/03/16	MP 09/03/16	
P01	Baseline HB Nov 2013. Copied and renumbered for FPD.	LH 08/01/16	DH 08/01/16	MP 08/01/16	

Zone	Project/Contract		
London Metropolitan	London Metropolitan Area Design		
Design Stage	Discipline/Function		
FINAL PRELIMINARY DESIGN	Civil		
Drawing Title	Drawn	Checked	Approved
Main Line Sheet 17 Chainage 21+200 to 22+900	LH	DH	MP
Creator/Originator	Date	Scale	Size
Mott MacDonald	07/01/2016	AS SHOWN	A1
Drawing No.	Rev.		
C221-MMD-CV-DPP-010-203300-FPD	P02		

Registered in England
Registration No. 06791686
Registered office:
One Canada Square,
London, E14 5AB

Creator/Originator
Mott MacDonald

Fit for Acceptance