



Plan  
Scale 1:10000

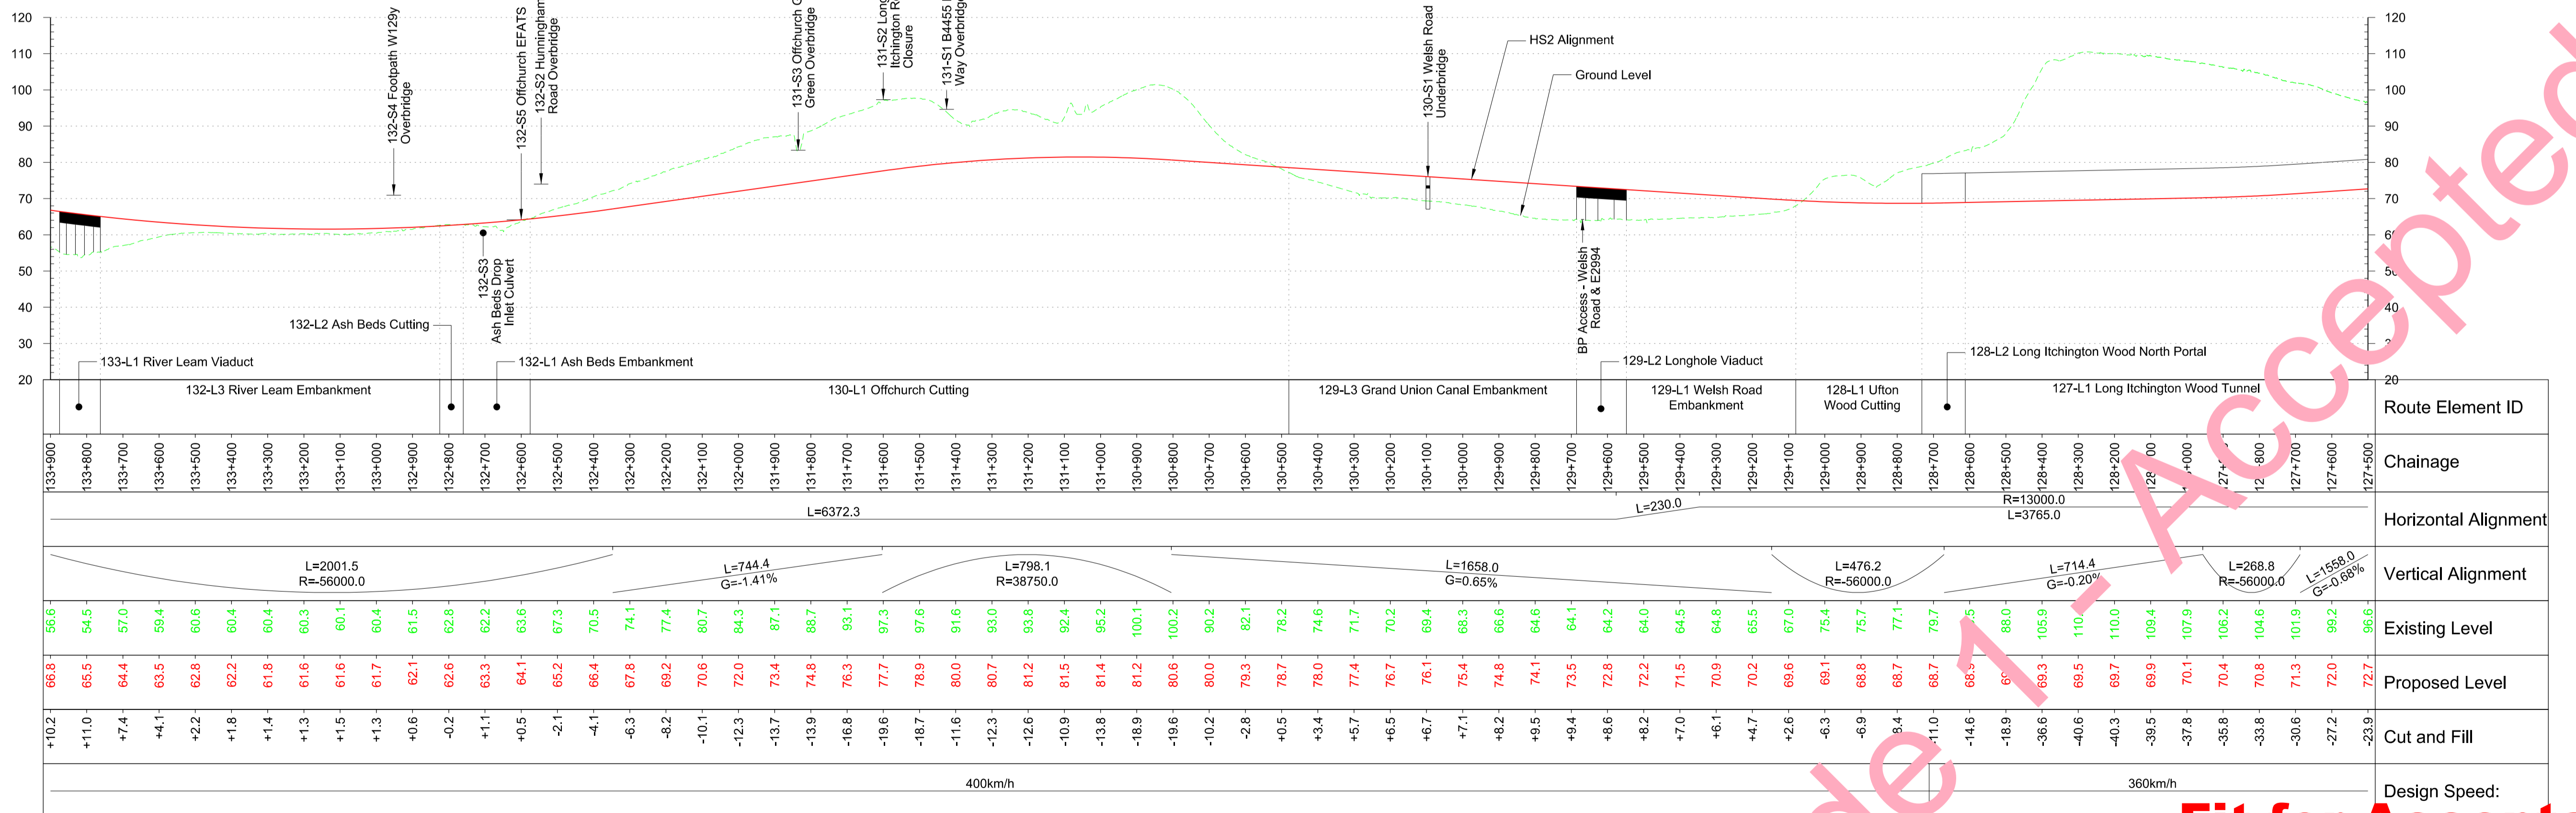

**Fit for Acceptance**

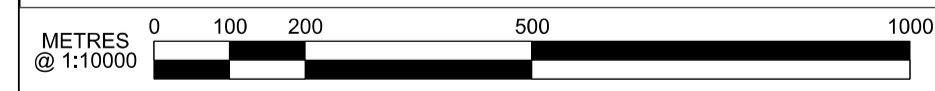

Note:  
Bridge Profiles indicated at FRL to HS2 track

Profile  
Scale H 1:10000 V 1:1000

P01	Issued for Condition B Final Preliminary Design	NOR 22/01/16	GW 22/01/16	AH 10/10/15	
Rev	Description	Drawn	Checked	Con App	HS2 App

HS2 accepts no responsibility for any circumstances which arise from the reproduction of this document after alteration, amendment or abbreviation or if it is issued in part or issued incompletely in any way.

© Crown Copyright and database right 2015. All rights reserved. Ordnance Survey Licence number 100049190

© Crown Copyright material is reproduced with the permission of Land Registry under delegated authority from the Controller of HMSO. This material was last updated on 2015 and may not be copied, distributed, sold or published without the formal permission of Land Registry. Only an official copy of a title plan or register obtained from the Land Registry may be used for legal or other official purposes.

Scale with caution as distortion can occur.

Legends/Notes:

Depot, station, headhouse or portal building	Woodland habitat creation	Public realm	Community forum boundary	Stopped-up PRoW
Tunnel portal	Wetland habitat creation	Engineering earthworks	Watercourse diversion	Tunnels external extent
Electricity substation	Grassland habitat creation	Landscape earthworks	Existing watercourse	Rail alignment
Land drainage area	Landscape mitigation planting (scrub / woodland)	Rail alignment formation	Ditches - new	HS2 Access road
Ecological mitigation pond	Grassed areas	Returned to suitable development use	Hedgerow habitat creation	Noise fence barrier
Balancing pond	Sustainable placement	County boundary	Main utility works	Chainage (e.g. 10+000)
		Borough / District boundary	Existing public right of way (PRoW)	
			New, diverted or realigned PRoW	

Registered in England  
Registration No. 06791686  
Registered office:  
One Canada Square,  
London, E14 5AB

Creator/Oriinator  
Capita Symonds Ineco JV

Zone  
Country North

Project/Contract  
Country North Design

Design Stage  
FINAL PRELIMINARY DESIGN

Drawing Title  
Main Line  
Sheet 36  
Chainage 127+500 to 133+900

Discipline/Function	Civil		
Drawn	Checked	Approved	
NOR	NOR	AH	
Date	Scale	Size	
12/01/2015	1:10000	A1	
Drawing No.	Rev.		
C223-CVI-DPP-030-000003-FPD	P01		