

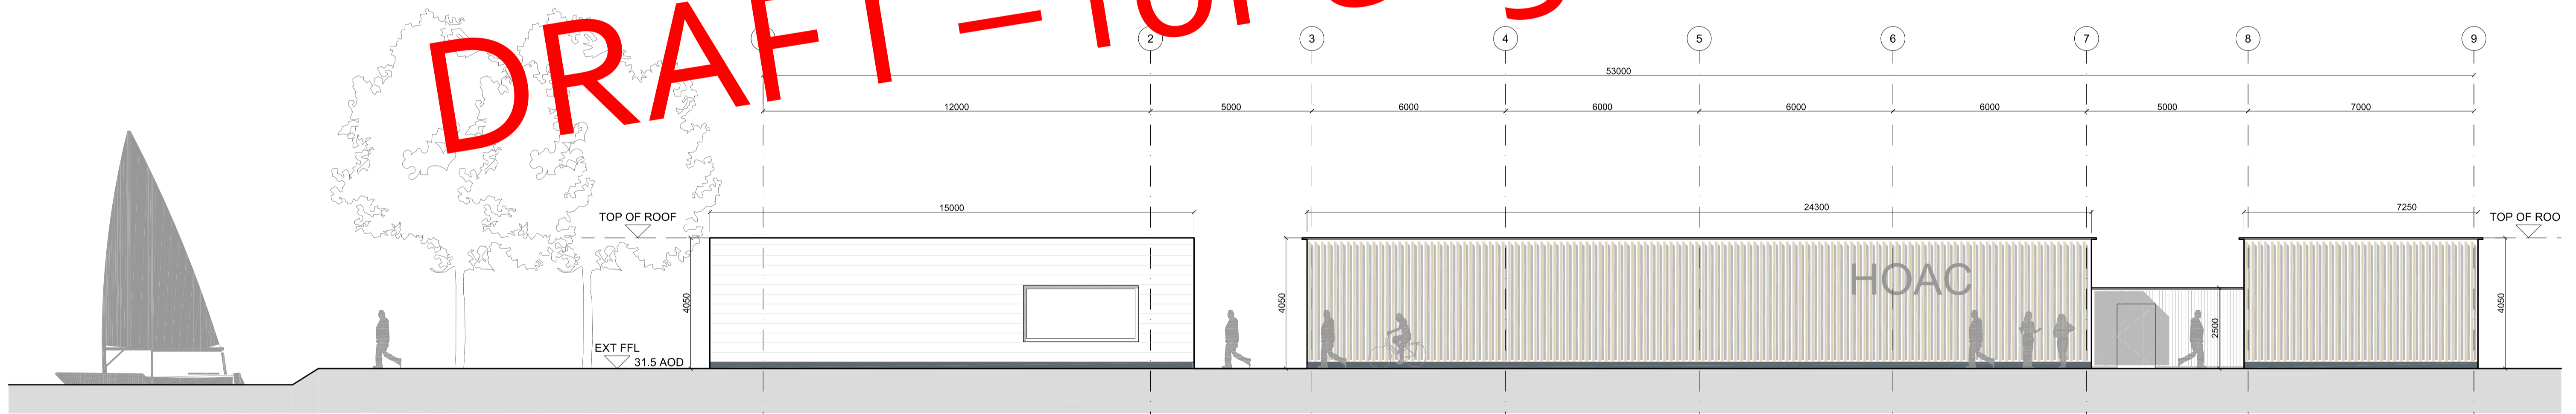


01 Elevation A  
SCALE 1: 100

**DRAFT – for engagement**

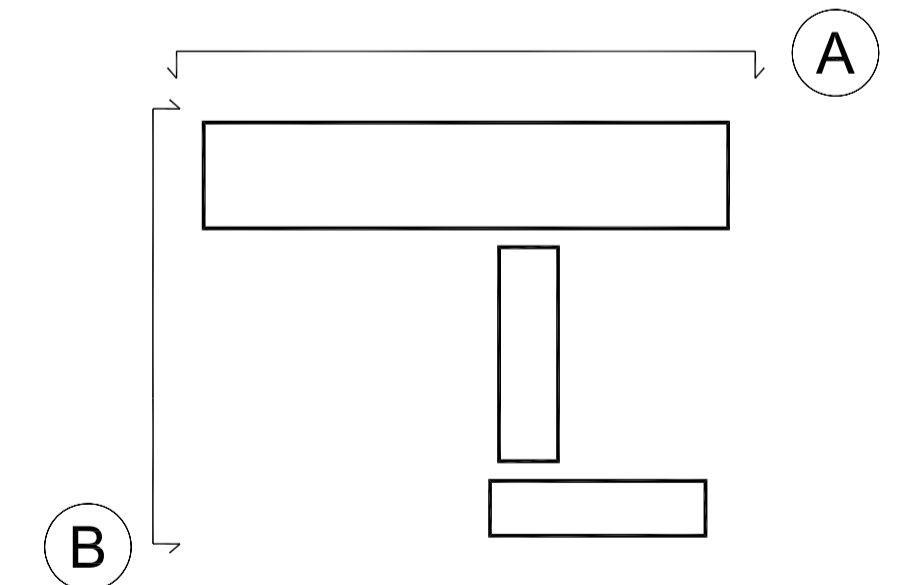

02 Elevation B  
SCALE 1: 100

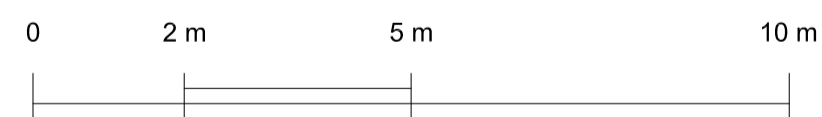

**DRAFT**

Drawing Status: **FOR INFORMATION ONLY**

Suitability: **SO**

Project Title: **HILLINGDON OUTDOOR ACTIVITIES CENTRE**

**ATKINS**

Woodcote Grove  
Ashley Road  
Epsom  
Surrey  
KT18 5BW  
Tel: +44 (0)1372 726140  
Fax: +44 (0)1372 740055  
www.atkinsglobal.com

Drawing Title: **CLUB HOUSE  
PROPOSED ELEVATIONS**

Copyright © Atkins Limited (2013)

Client: **hs2**

Scale	Designed	Drawn	Checked	Authorised
1:100	MM	MM	MM	FB
Original Size	Date	Date	Date	Date
A1	10/02/2016	10/02/2016	10/02/2016	10/02/2016

Rev.	Date	Description	By	Chkd	App'd
P1	17/02/2016	—	EP	MM	FB

Drawing Number: **HOAC-ATK-XX-DR-A-1101**      P1