


Plan  
Scale 1:2500

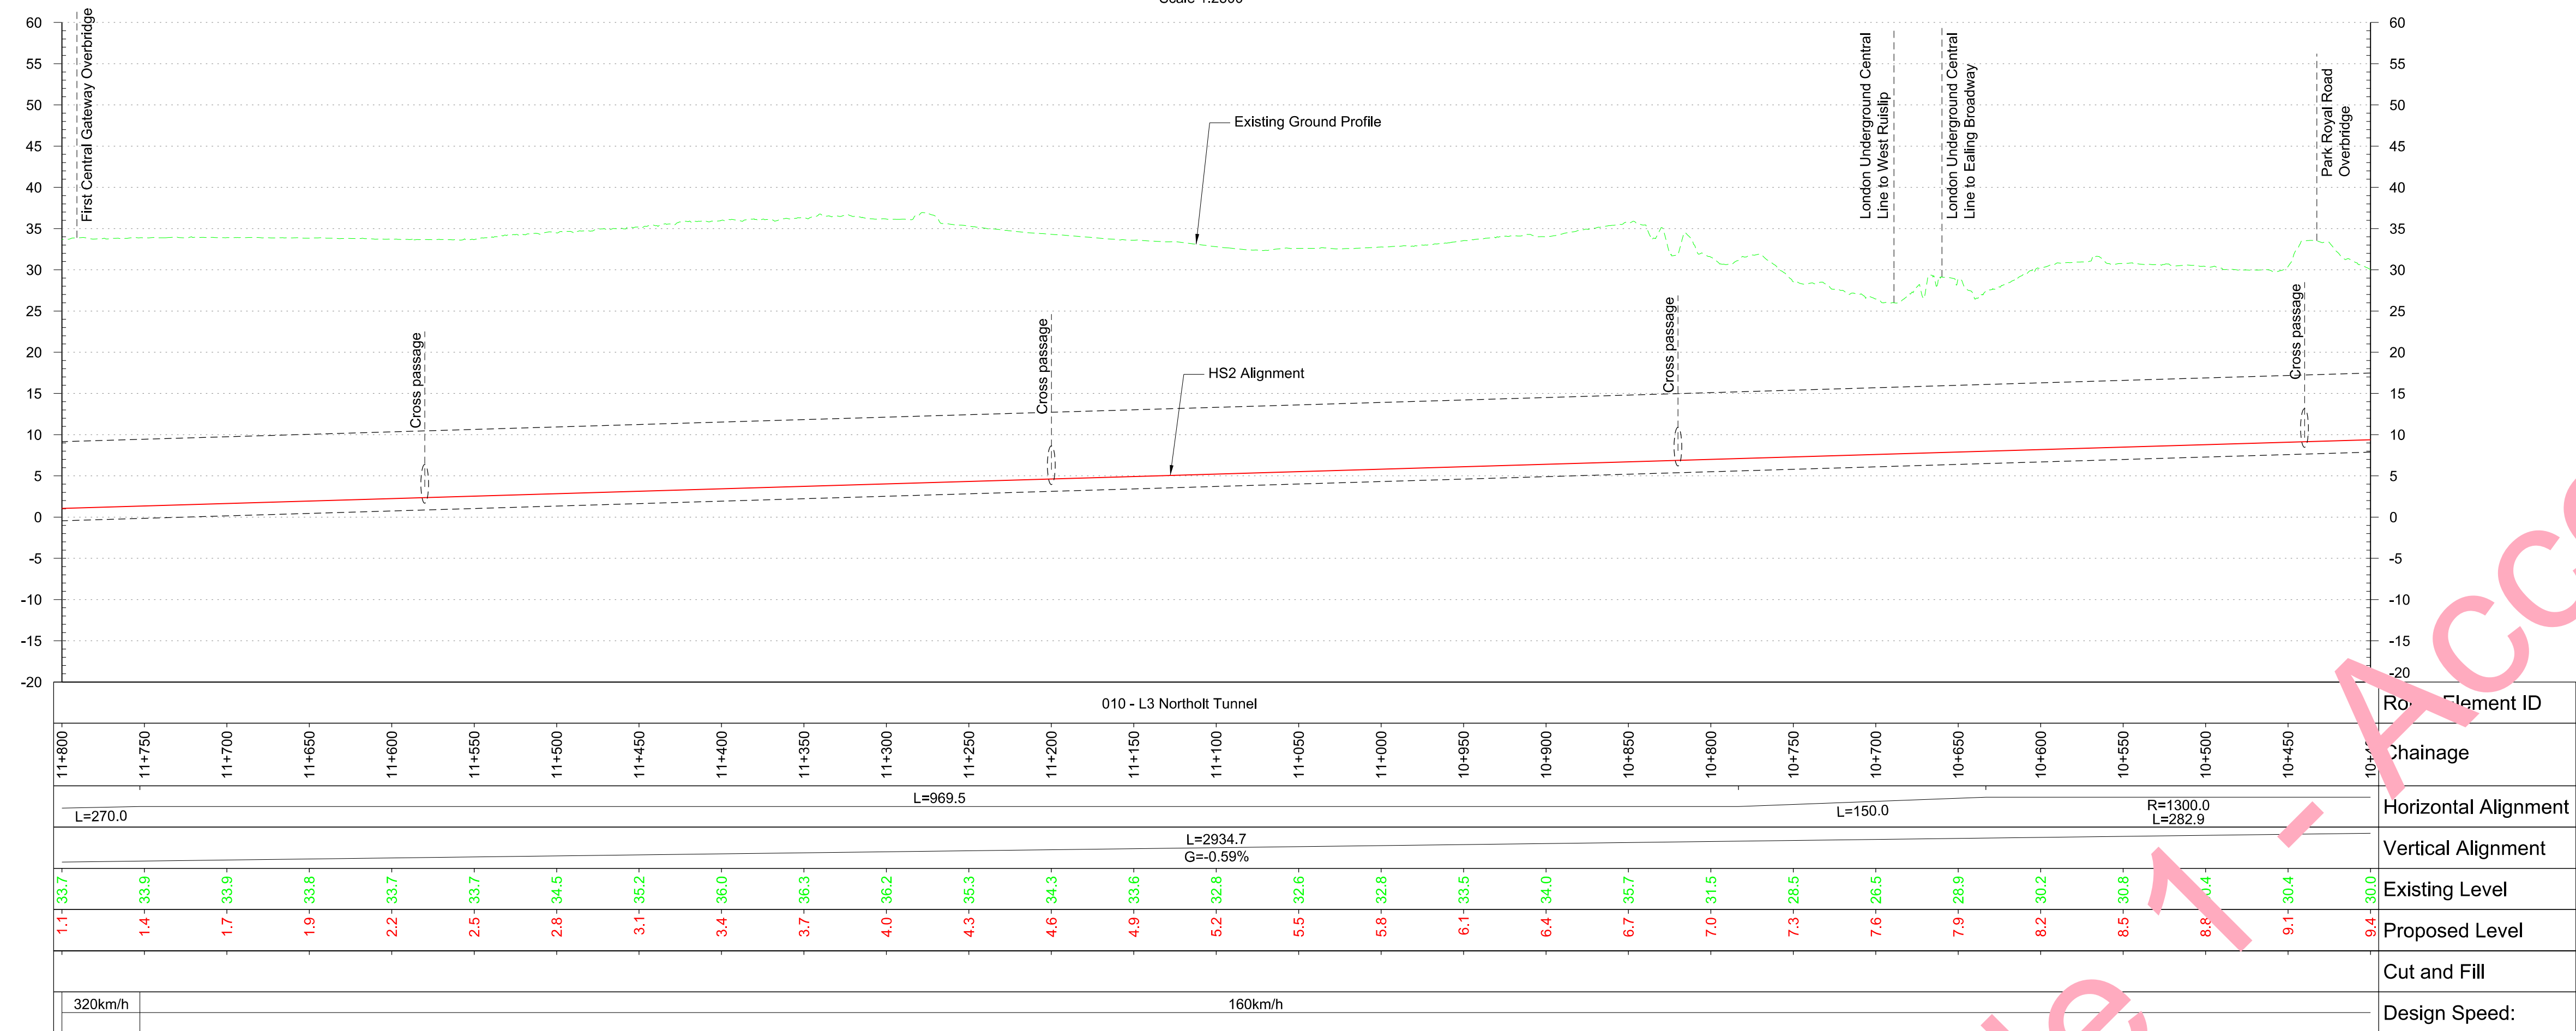

Profile  
Scale H 1:2500 V 1:500

© Mott MacDonald  
This document is issued for the party which commissioned it and for specific purposes connected with the captioned project only. It should not be relied upon by any other party or used for any other purpose. We accept no responsibility for the consequences of this document being relied upon by any other party, or being used for any other purpose, or containing any error or omission which is due to an error or omission in data supplied to us by other parties.

HS2 accepts no responsibility for any circumstances which arise from the reproduction of this document after alteration, amendment or abbreviation or if it is issued in part or issued incompletely in any way.  
© Crown Copyright and database right 2015. All rights reserved. Ordnance Survey Licence number 100049190

© Crown Copyright material is reproduced with the permission of Land Registry under delegated authority from the Controller of HMSO.  
This material was last updated on 2015 and may not be copied, distributed, sold or published without the formal permission of Land Registry. Only an official copy of a title plan or register obtained from the Land Registry may be used for legal or other official purposes.  
Scale with caution as distortion can occur.

Legends/Notes:  
 Depot, station, headhouse or portal building  
 Tunnel portal  
 Electricity substation  
 Land drainage area  
 Ecological mitigation pond  
 Balancing pond  
 Replacement floodplain storage  
 Woodland habitat creation  
 Wetland habitat creation  
 Grassland habitat creation  
 Landscape mitigation planting (scrub / woodland)  
 Grassed areas  
 Sustainable placement  
 Public realm  
 Engineering earthworks  
 Landscape earthworks  
 Rail alignment formation  
 Returned to suitable development use  
 County boundary  
 Borough / District boundary

Community forum boundary  
 Watercourse diversion  
 Existing watercourse  
 Ditches - new  
 Hedgerow habitat creation  
 Main utility works  
 Existing public right of way (PRoW)  
 New, diverted or realigned PRoW  
 Stopped-up PRoW  
 Tunnels external extent  
 Rail alignment  
 HS2 Access road  
 Noise fence barrier  
 Chainage (e.g. 10+000)

Registered in England  
 Registration No. 06791686  
 Registered office:  
 One Canada Square,  
 London, E14 5AB  
 Creator/Originator  
 Mott MacDonald

Zone  
 London Metropolitan  
 Design Stage  
 FINAL PRELIMINARY DESIGN  
 Drawing Title  
 Main Line  
 Sheet 10  
 Chainage 10+400 to 11+800

Project/Contract  
 London Metropolitan Area Design  
 Discipline/Function  
 Civil  
 Drawn  
 LH  
 Checked  
 DH  
 Approved  
 MP  
 Date  
 07/01/2016  
 Scale  
 AS SHOWN  
 Size  
 A1  
 Drawing No.  
 C221-MMD-CV-DPP-010-201900-FPD  
 Rev.  
 P02

Fit for Acceptance