


Plan Scale 1:10000

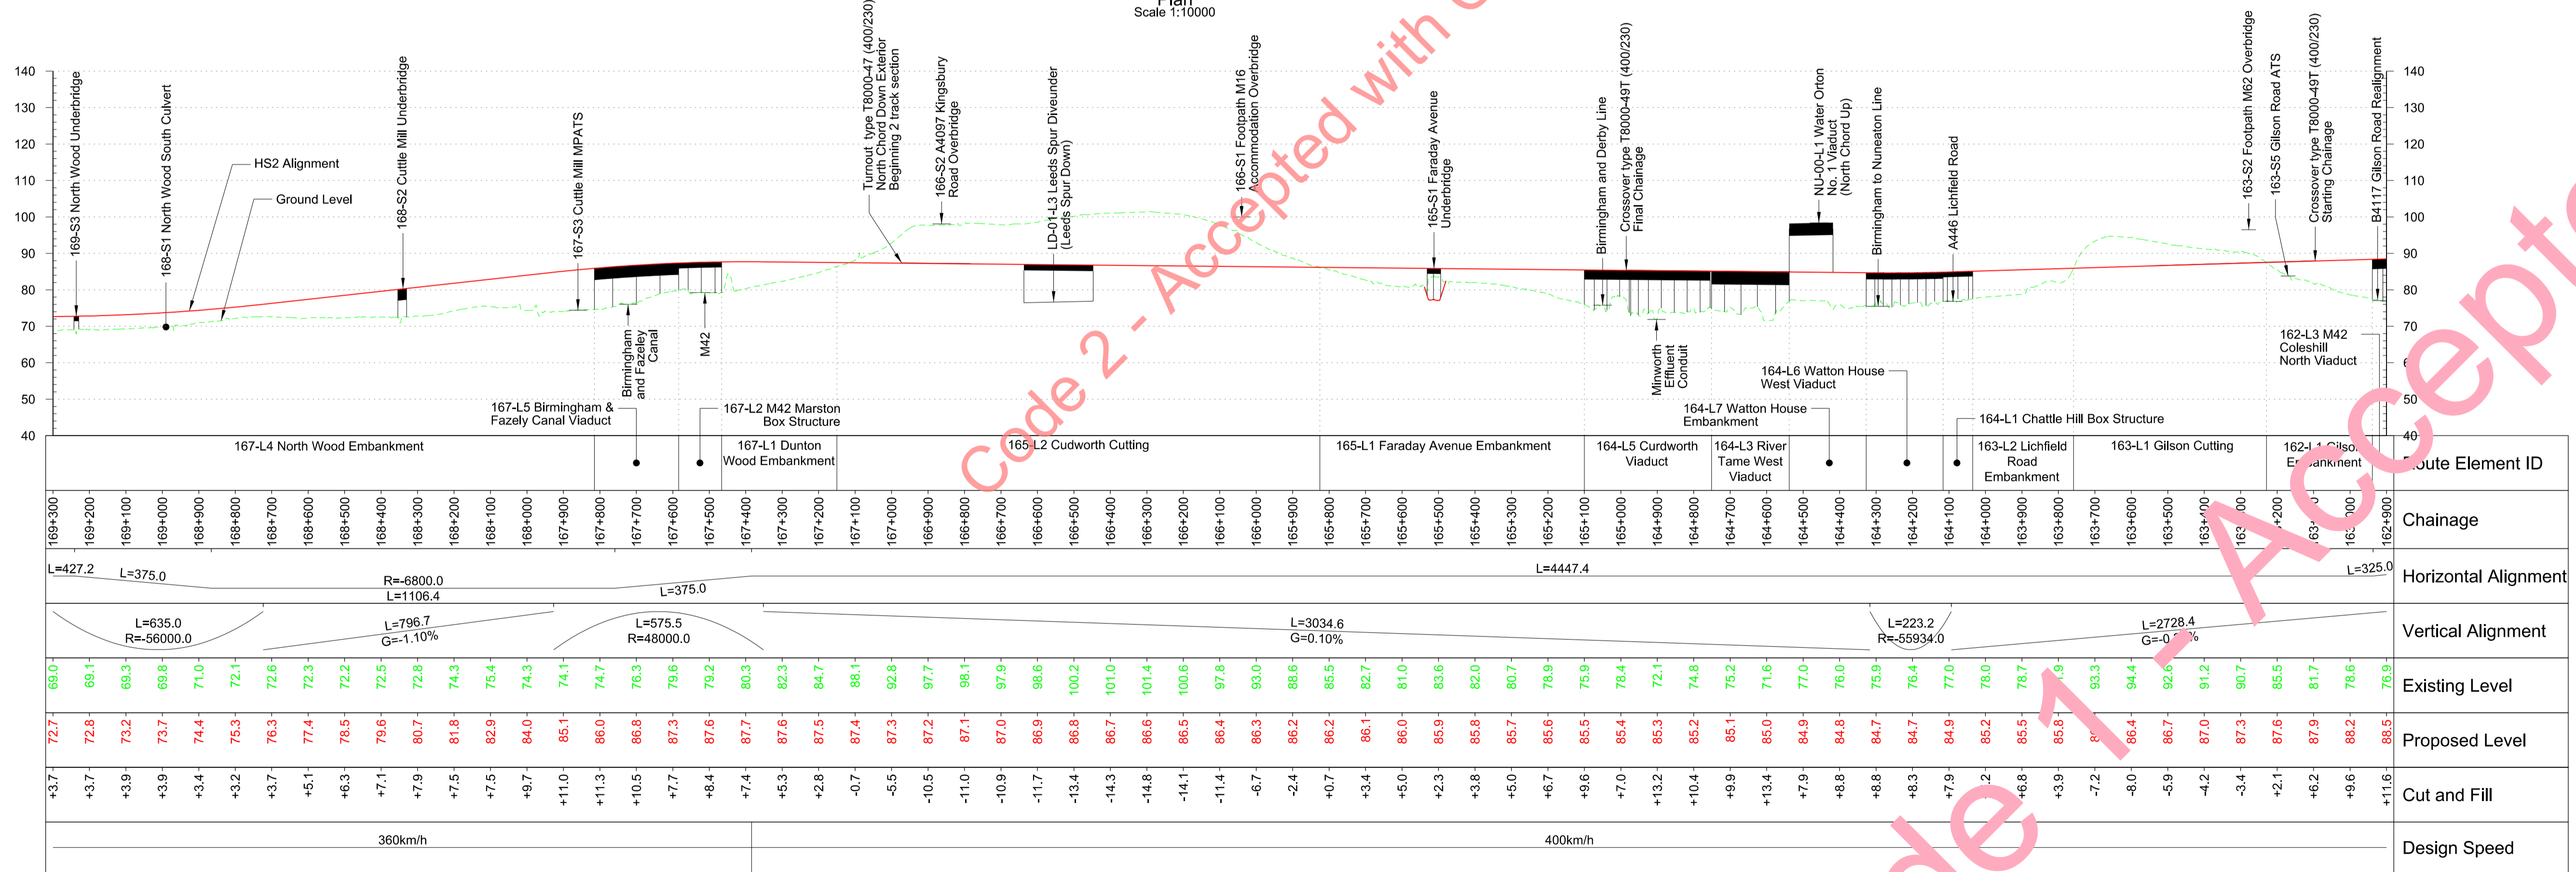

Code 2 - Accepted with Comments

Fit for Acceptance

METRES @ 1:10000	0 100 200 500 1000
METRES @ 1:1000	0 10 20 50 100

Note: Bridge Profiles indicated at FRL to HS2 track

Scale H 1:10000 V 1:1000

Scale with caution as distortion can occur.

Legends/Notes:

- Depot, station, headhouse or portal building
- Tunnel portal
- Electricity substation
- Land drainage area
- Ecological mitigation pond
- Balancing pond
- Replacement floodplain storage
- Woodland habitat creation
- Wetland habitat creation
- Grassland habitat creation
- Landscape mitigation planting (scrub / woodland)
- Grassed areas
- Sustainable placement
- Public realm
- Engineering earthworks
- Landscape earthworks
- Rail alignment formation
- Returned to suitable development use
- County boundary
- Borough / District boundary
- Community forum boundary
- Watercourse diversion
- Existing watercourse
- Ditches - new
- Hedgerow habitat creation
- Main utility works
- Existing public right of way (PRoW)
- New, diverted or realigned PRoW
- Stopped-up PRoW
- Tunnels external extent
- Rail alignment
- HS2 Access road
- Noise fence barrier
- Chainage (e.g. 10+000)

Registered in England
Registration No. 06791686
Registered office:
One Canada Square,
London, E14 5AB

Creator/Organator
Capita Symonds Ineco JV

Zone	Country North	Project/Contract	Country North Design
Design Stage	FINAL PRELIMINARY DESIGN	Discipline/Function	Civil
Drawing Title	Main Line Sheet 44	Drawn	NOR
		Checked	NOR
		Approved	AH
		Date	12/01/2015
		Scale	1:10000
		Size	A1
		Drawing No.	C223-CVI-CV-DPP-030-000008-FPD
		Rev.	P01