


For continuation refer to C221-MMD-CV-DPP-010-203300-FPD

For continuation refer to C221-MMD-CV-DPP-010-202900-FPD

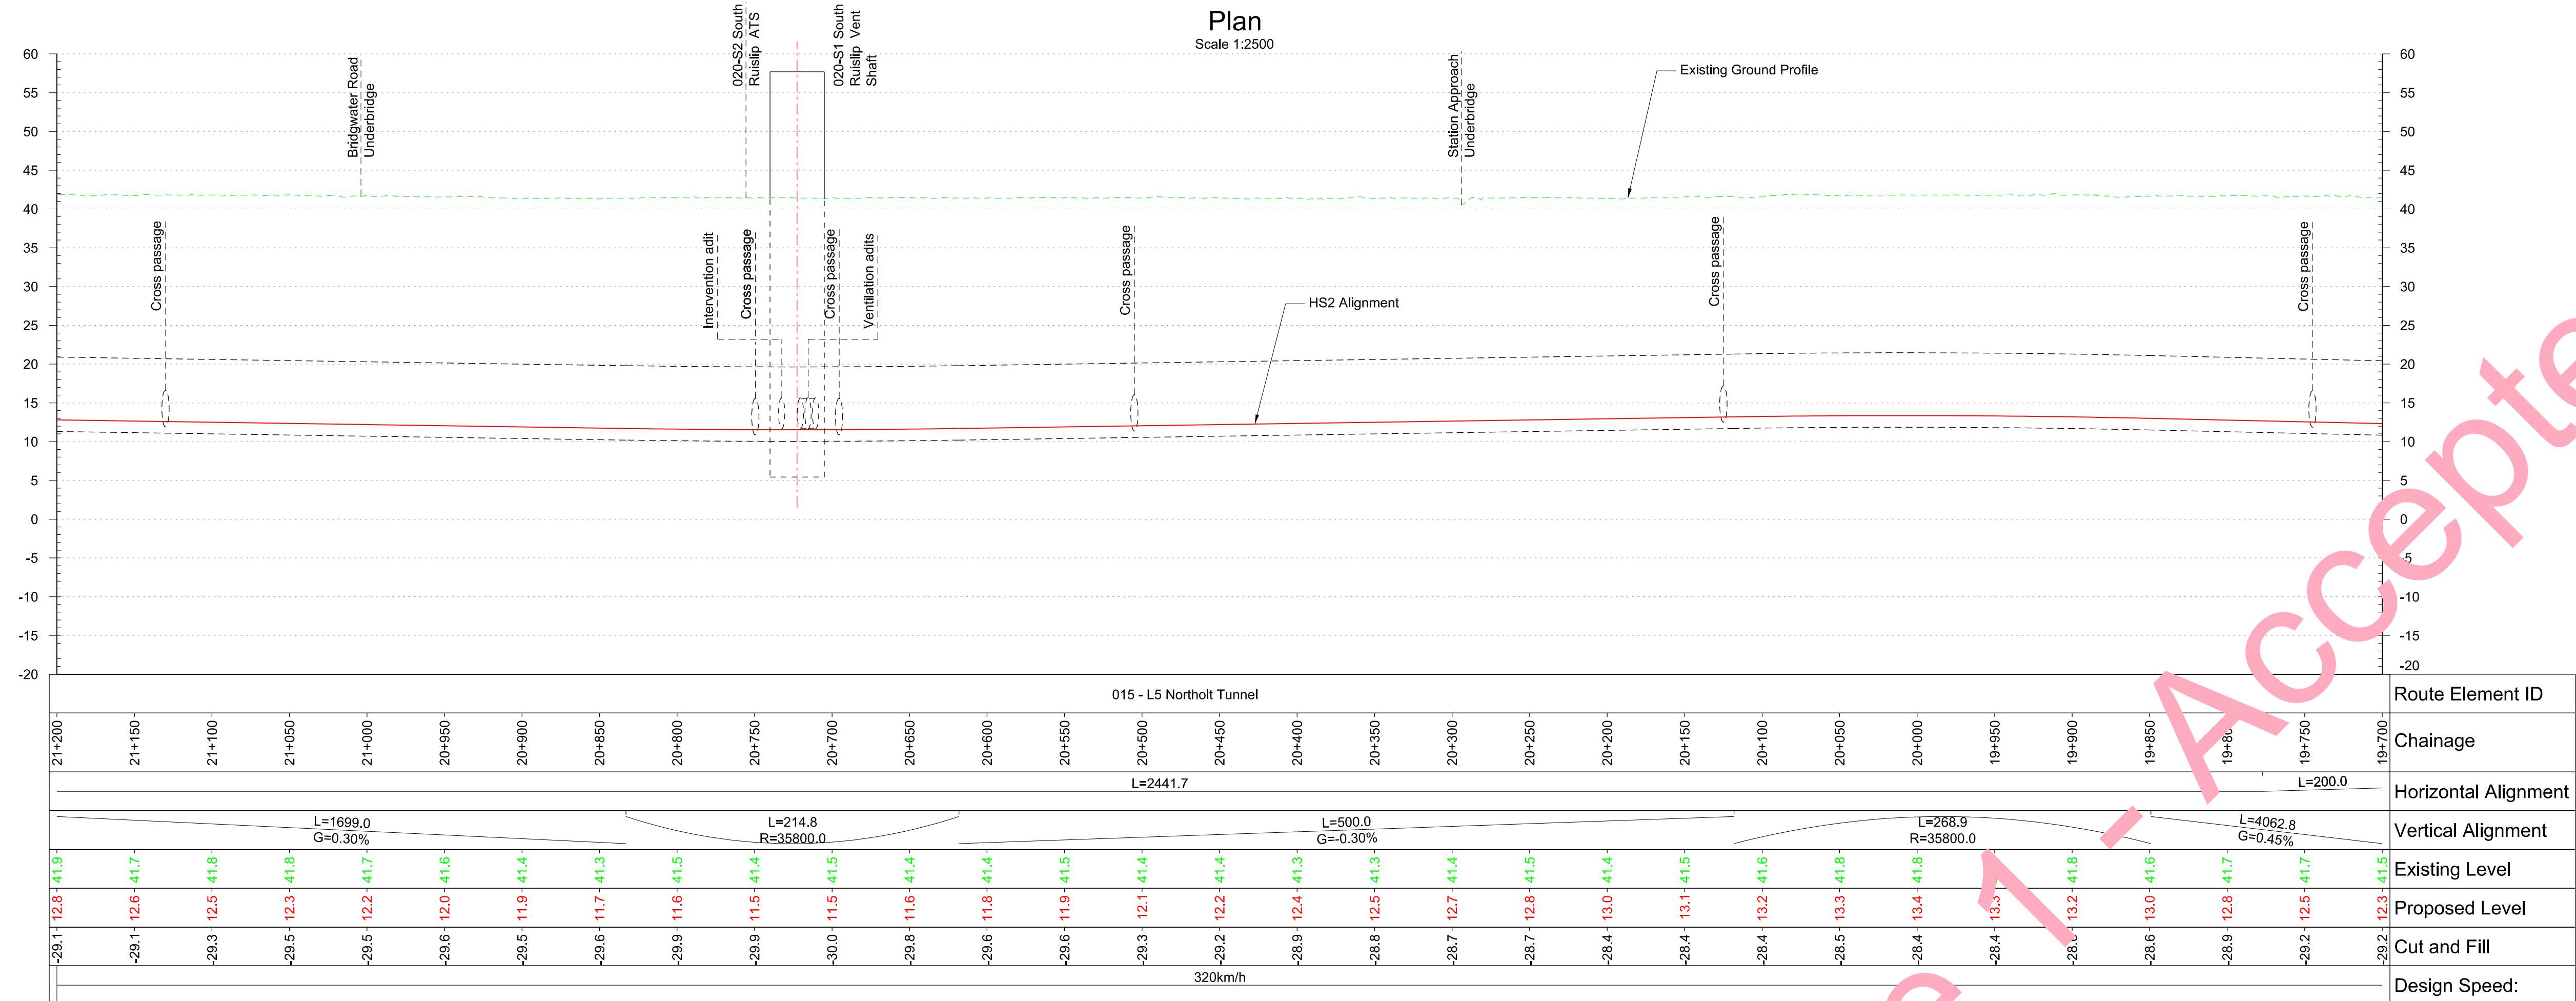

Profile Scale H 1:2500 V 1:500

© Mott MacDonald
This document is issued for the party which commissioned it and for specific purposes connected with the captioned project only. It should not be relied upon by any other party or used for any other purpose. We accept no responsibility for the consequences of this document being relied upon by any other party, or being used for any other purpose, or containing any error or omission which is due to an error or omission in data supplied to us by other parties.

Final Issue	MF	KR	MP
08/03/16	09/03/16	09/03/16	09/03/16
Baseline HB Nov 2013. Copied and renumbered for FPD.	LH	DH	MP
08/01/16	08/01/16	08/01/16	08/01/16

© Crown Copyright and database right 2015. All rights reserved. Ordnance Survey Licence number 100049190

© Crown Copyright material is reproduced with the permission of Land Registry under delegated authority from the Controller of HMSO. This material was last updated on 2015 and may not be copied, distributed, sold or published without the formal permission of Land Registry. Only an official copy of a title plan or register obtained from the Land Registry may be used for legal or other official purposes.

Scale with caution as distortion can occur.

Legends/Notes:	
Depot, station, headhouse or portal building	Replacement floodplain storage
Tunnel portal	Woodland habitat creation
Electricity substation	Wetland habitat creation
Land drainage area	Grassland habitat creation
Ecological mitigation pond	Landscape mitigation planting (scrub / woodland)
Balancing pond	Grassed areas
	Sustainable placement
	Public realm
	Engineering earthworks
	Landscape earthworks
	Rail alignment formation
	Returned to suitable development use
	County boundary
	Borough / District boundary
	Community forum boundary
	Watercourse diversion
	Existing watercourse
	Ditches - new
	Hedgerow habitat creation
	Main utility works
	Existing public right of way (PRoW)
	New, diverted or realigned PRoW
	Stopped-up PRoW
	Tunnels external extent
	Rail alignment
	HS2 Access road
	Noise fence barrier
	Chainage (e.g. 10+000)

Registered in England
Registration No. 06791686
Registered office:
One Canada Square,
London, E14 5AB

Creator/Organiser
Mott MacDonald

Zone	Project/Contract		
London Metropolitan	London Metropolitan Area Design		
Design Stage	Discipline/Function		
FINAL PRELIMINARY DESIGN	Civil		
Drawing Title	Drawn	Checked	Approved
Main Line Sheet 16 Chainage 19+700 to 21+200	LH	DH	MP
	Date	Scale	Size
	07/01/2016	AS SHOWN	A1
	Drawing No.	Rev.	
	C221-MMD-CV-DPP-010-203100-FPD	P02	

Fit for Acceptance