


Plan
Scale 1:5,000 @ A1

HSL17 → Connection to New Crofton Rolling Stock Depot

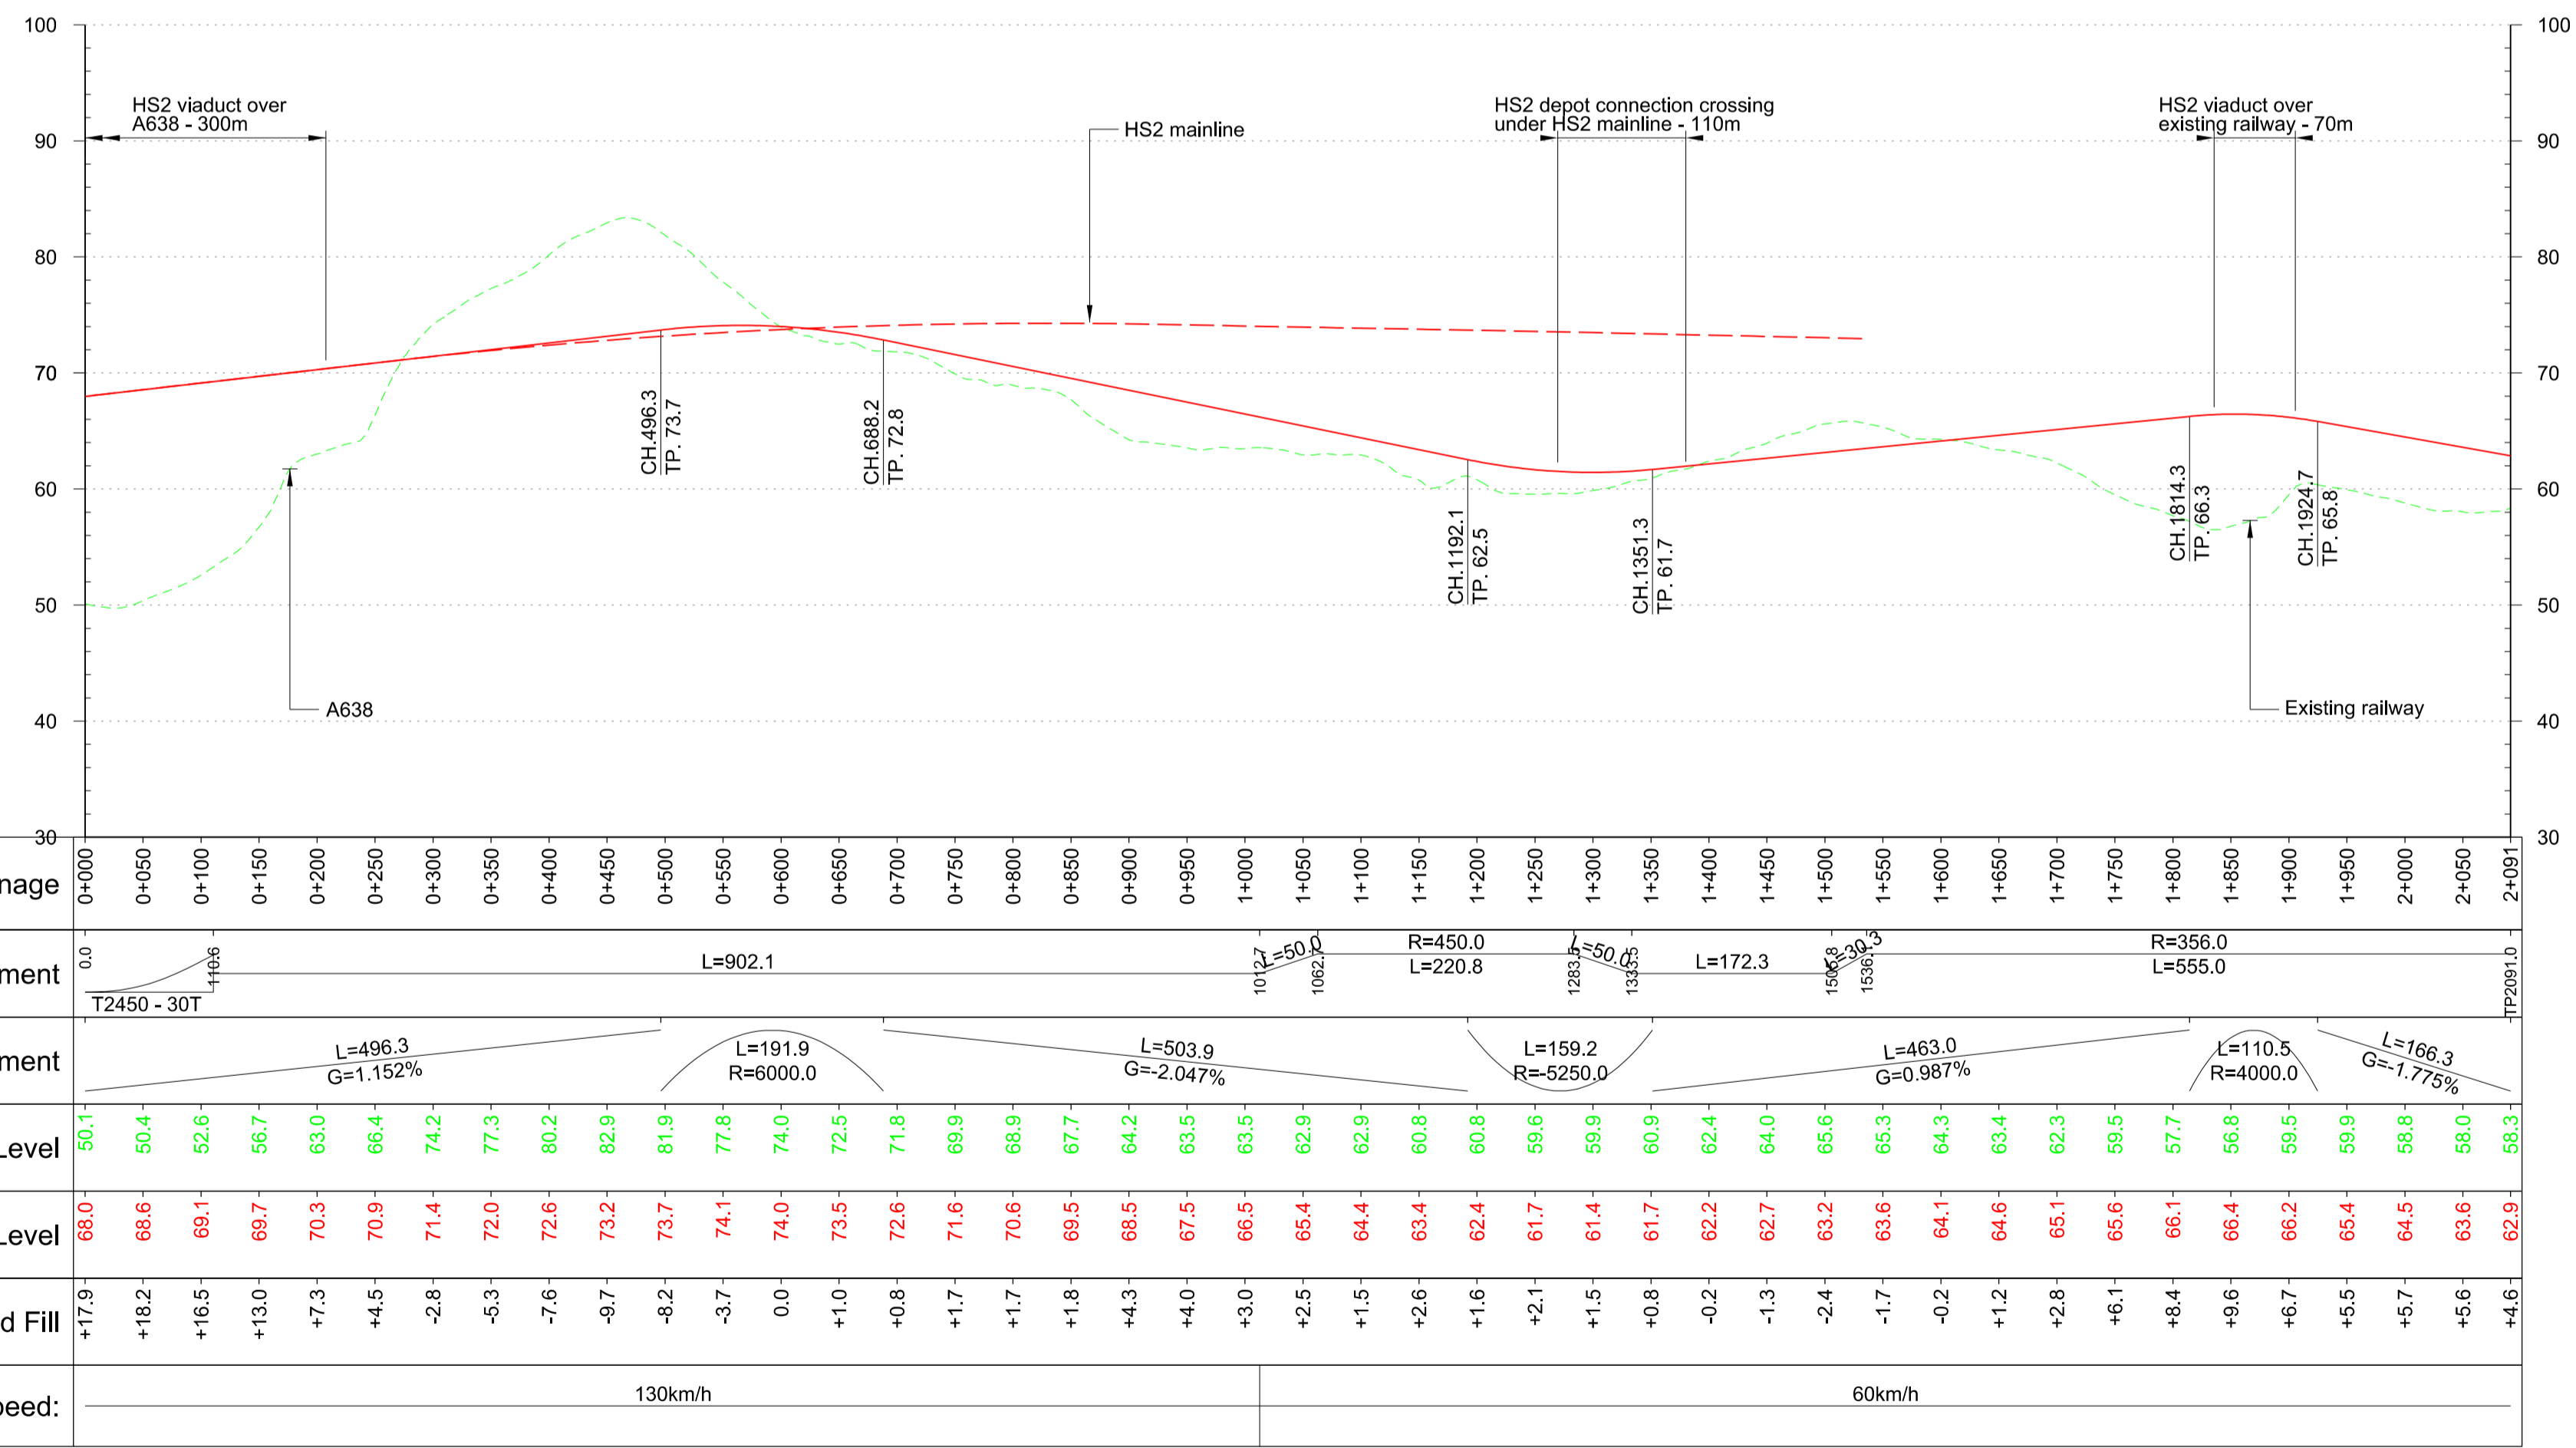

Profile
Scale H:1:5,000 V:1:500 @ A1

Fit for Acceptance

P02	Client's Comments Addressed	JV	AR	MM	29/06/16	29/06/16	29/06/16
P01	First Issue	JV	AR	MM	17/06/16	20/06/16	20/06/16
Rev	Description	Drawn	Checked	Con App	HS2 App		

HS2 accepts no responsibility for any circumstances which arise from the reproduction of this document after alteration, amendment or abbreviation or if it is issued in part or issued incompletely in any way.

© Crown Copyright and database right 2015. All rights reserved. Ordnance Survey Licence number 100049190

© Crown Copyright material is reproduced with the permission of Land Registry under delegated authority from the Controller of HMSO.

This material was last updated on 2015 and may not be copied, distributed, sold or published without the formal permission of Land Registry. Only an official copy of a title plan or register obtained from the Land Registry may be used for legal or other official purposes.

Scale with caution as distortion can occur.

Key Environmental Features Legend

World Heritage Site	Scheduled Monuments
Ramsar	Registered Parks and Gardens
Special Areas of Conservation	Historical Battlefields
Special Protection Areas	Active and/or Authorised Landfill
SSSI	Historical Landfill
National Nature Reserves	Flood Zones
Area of Outstanding Natural Beauty	Listed Building Grade I
National Park	Listed Building Grade II*
Major Development Sites	Listed Building Grade II

Legend

Track Centrelines	Engineering Earthworks
Viaduct	Railway Cutting
Tunnel	Railway Embankment
Fully Retained Cutting/Fill	HS2 Depot/Station Operational Boundary
Major Contour	
Ground Profile	
Track Profile	
Minor Contour	
Node	

Registered in England
Registration No. 06791686
Registered office:
One Canada Square,
London, E14 5AB

Creator/Organiser
Mott MacDonald

Zone	New Crofton Rolling Stock Depot	Project/Contract	West Midlands to Leeds Route
Design Stage	Pre-Consultation	Discipline/Function	Railway Track
Drawing Title	New Crofton Depot M18 / Eastern Route	Drawn	Checked
		JV	AR
		MM	
		Date	Scale
		29/06/2016	1:5000
		Size	
		A1	
		Sheet 1 of 1	
		Rev.	
		P02	