


Plan  
Scale 1:10,000 @ A1

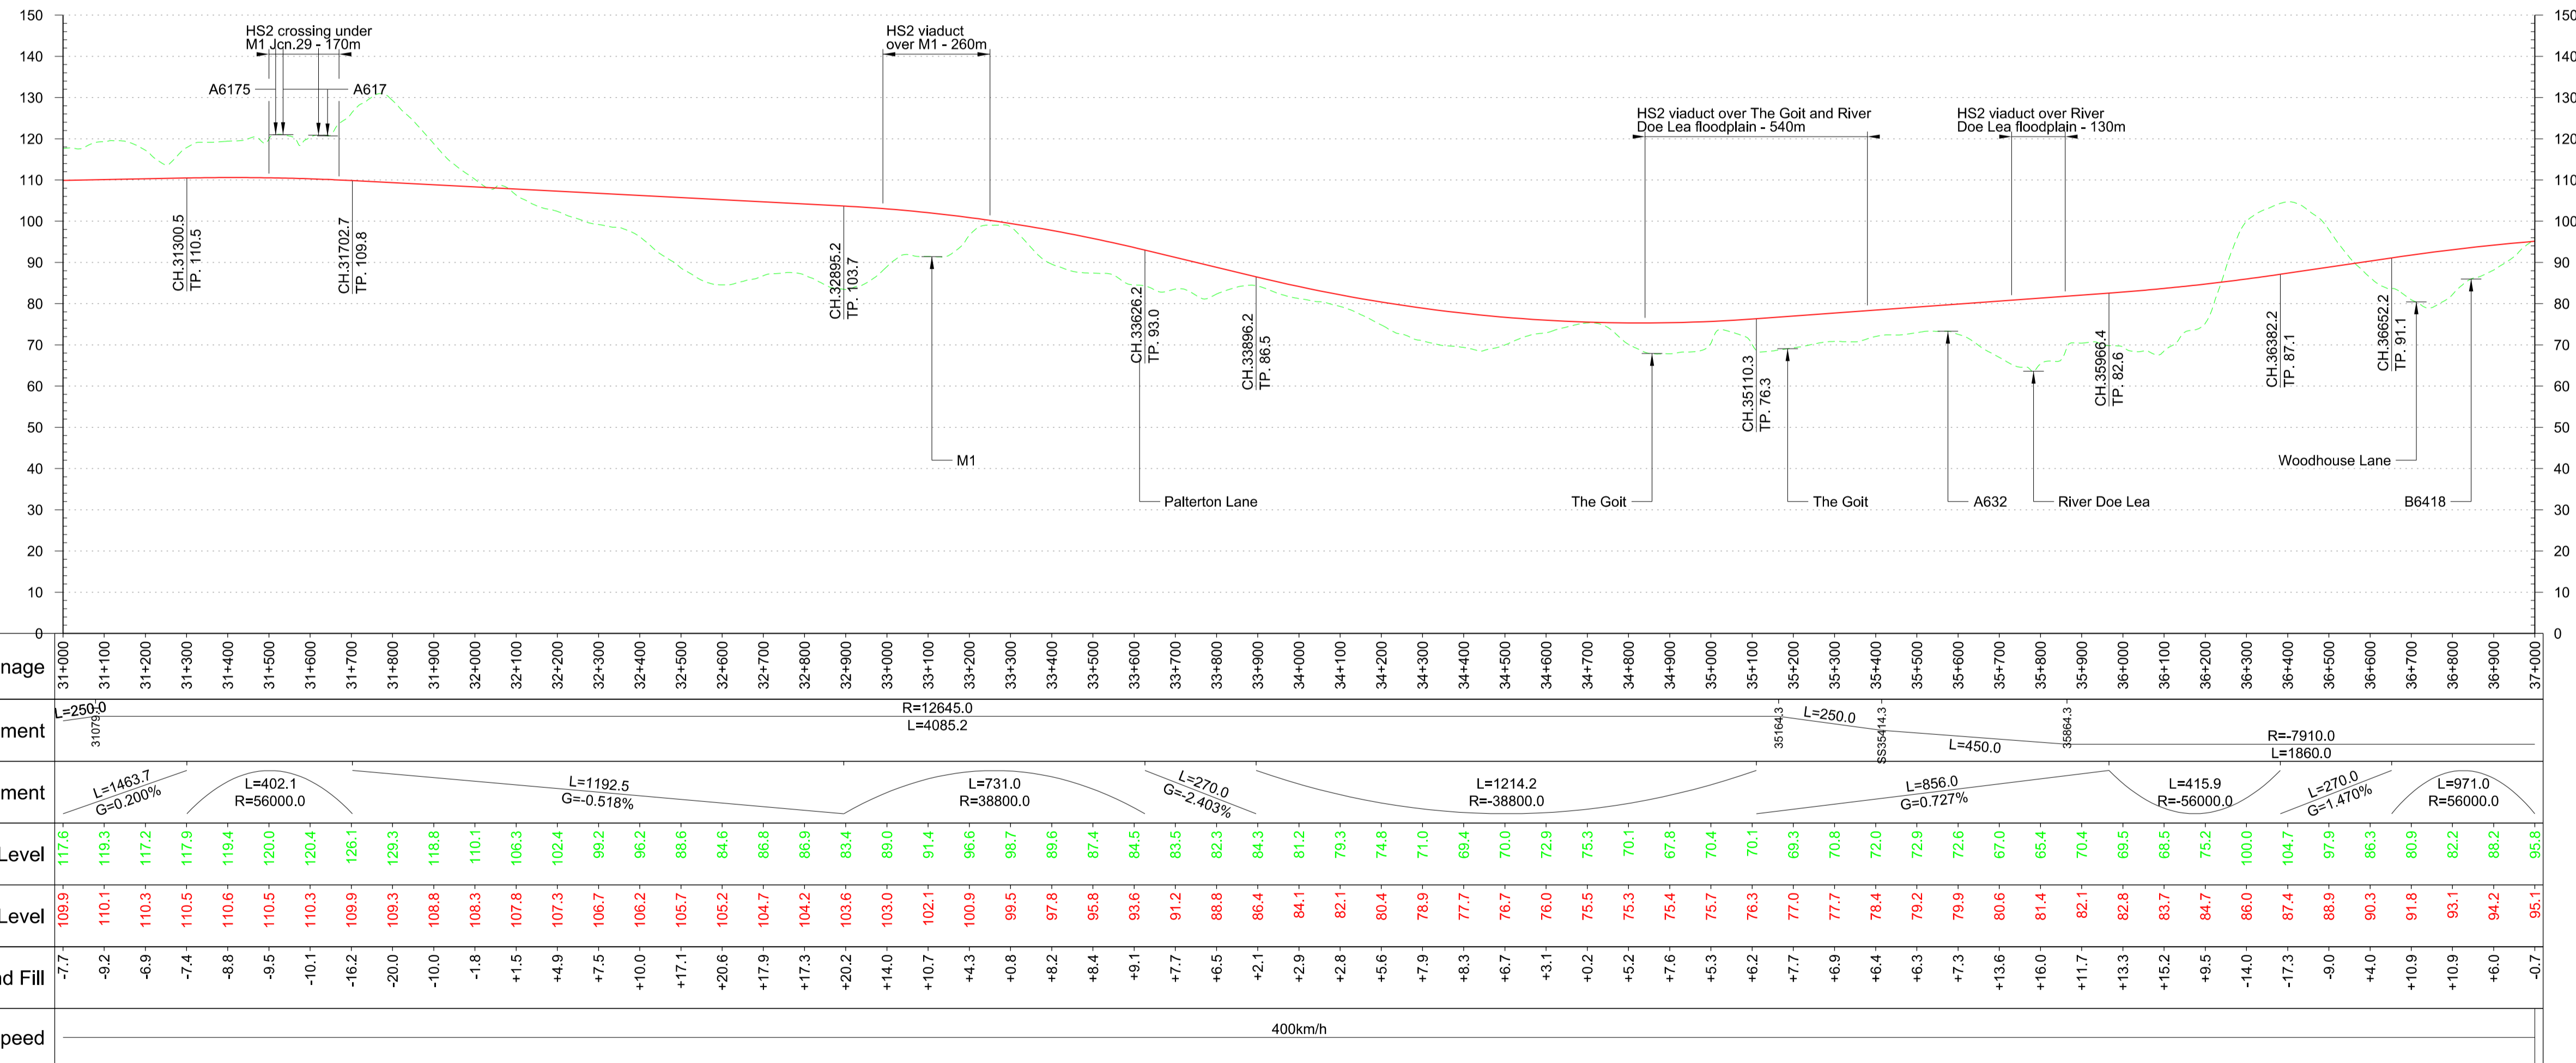

Profile  
Scale H:1:10,000 V:1:1000 @ A1

Fit for Acceptance

P05	Client's Comments Addressed	JV 09/11/16	AR 09/11/16	MM 09/11/16	HS2 accepts no responsibility for any circumstances which arise from the reproduction of this document after alteration, amendment or abbreviation or if it is issued in part or issued incompletely in any way.
P04	Client's Comments Addressed	JV 14/10/16	AR 14/10/16	MM 14/10/16	© Crown Copyright and database right 2016. All rights reserved. Ordnance Survey Licence number 100049190
P03	Client's Comments Addressed	JV 18/08/16	AR 18/08/16	MM 18/08/16	© Crown Copyright material is reproduced with the permission of Land Registry under delegated authority from the Controller of HMSO.
P02	Client's Comments Addressed	RB 15/07/16	AR 15/07/16	MM 15/07/16	This material was last updated on 2016 and may not be copied, distributed, sold or published without the formal permission of Land Registry. Only an official copy of a title plan or register obtained from the Land Registry may be used for legal or other official purposes.
P01	First Issue	JV 17/06/16	AR 20/06/16	MM 20/06/16	
Rev	Description	Drawn	Checked	Con App	HS2 App

Scale with caution as distortion can occur.
---

Key Environmental Features Legend

World Heritage Site	Scheduled Monuments
Ramsar	Registered Parks and Gardens
Special Areas of Conservation	Historical Battlefields
Special Protection Areas	Active and/or Authorised Landfill
SSSI	Historical Landfill
National Nature Reserves	Flood Zones
Area of Outstanding Natural Beauty	Listed Building Grade I
National Park	Listed Building Grade II*
Major Development Sites	Listed Building Grade II
Additional Development Sites	

Legend

Track Centrelines	Engineering Earthworks
Viaduct	Railway Cutting
Tunnel	Railway Embankment
Existing Railway Connection	HS2 Depot/Station Operational Boundary
HS2 Connection	
Fully Retained Cutting/Fill	
Major Contour	
Ground Profile	
Track Profile	
Minor Contour	
Node	

hs2

Registered in England  
Registration No. 06791666  
Registered office:  
One Canada Square,  
London, E14 5AB

Creator/Organiser  
Mott MacDonald

Zone	Leeds Leg Central	Project/Contract	West Midlands to Leeds Route
Design Stage	Post-Consultation	Discipline/Function	Railway Track
Drawing Title	HSL13B Preferred Route	Drawn	JV
	Sheet 2 of 4	Checked	AR
		Approved	MM
		Date	17/06/2016
		Scale	1:10000
		Size	A1
		Drawing No.	C321-MMD-RT-DPP-120-581306
		Rev.	P05