


Plan
Scale 1:2500

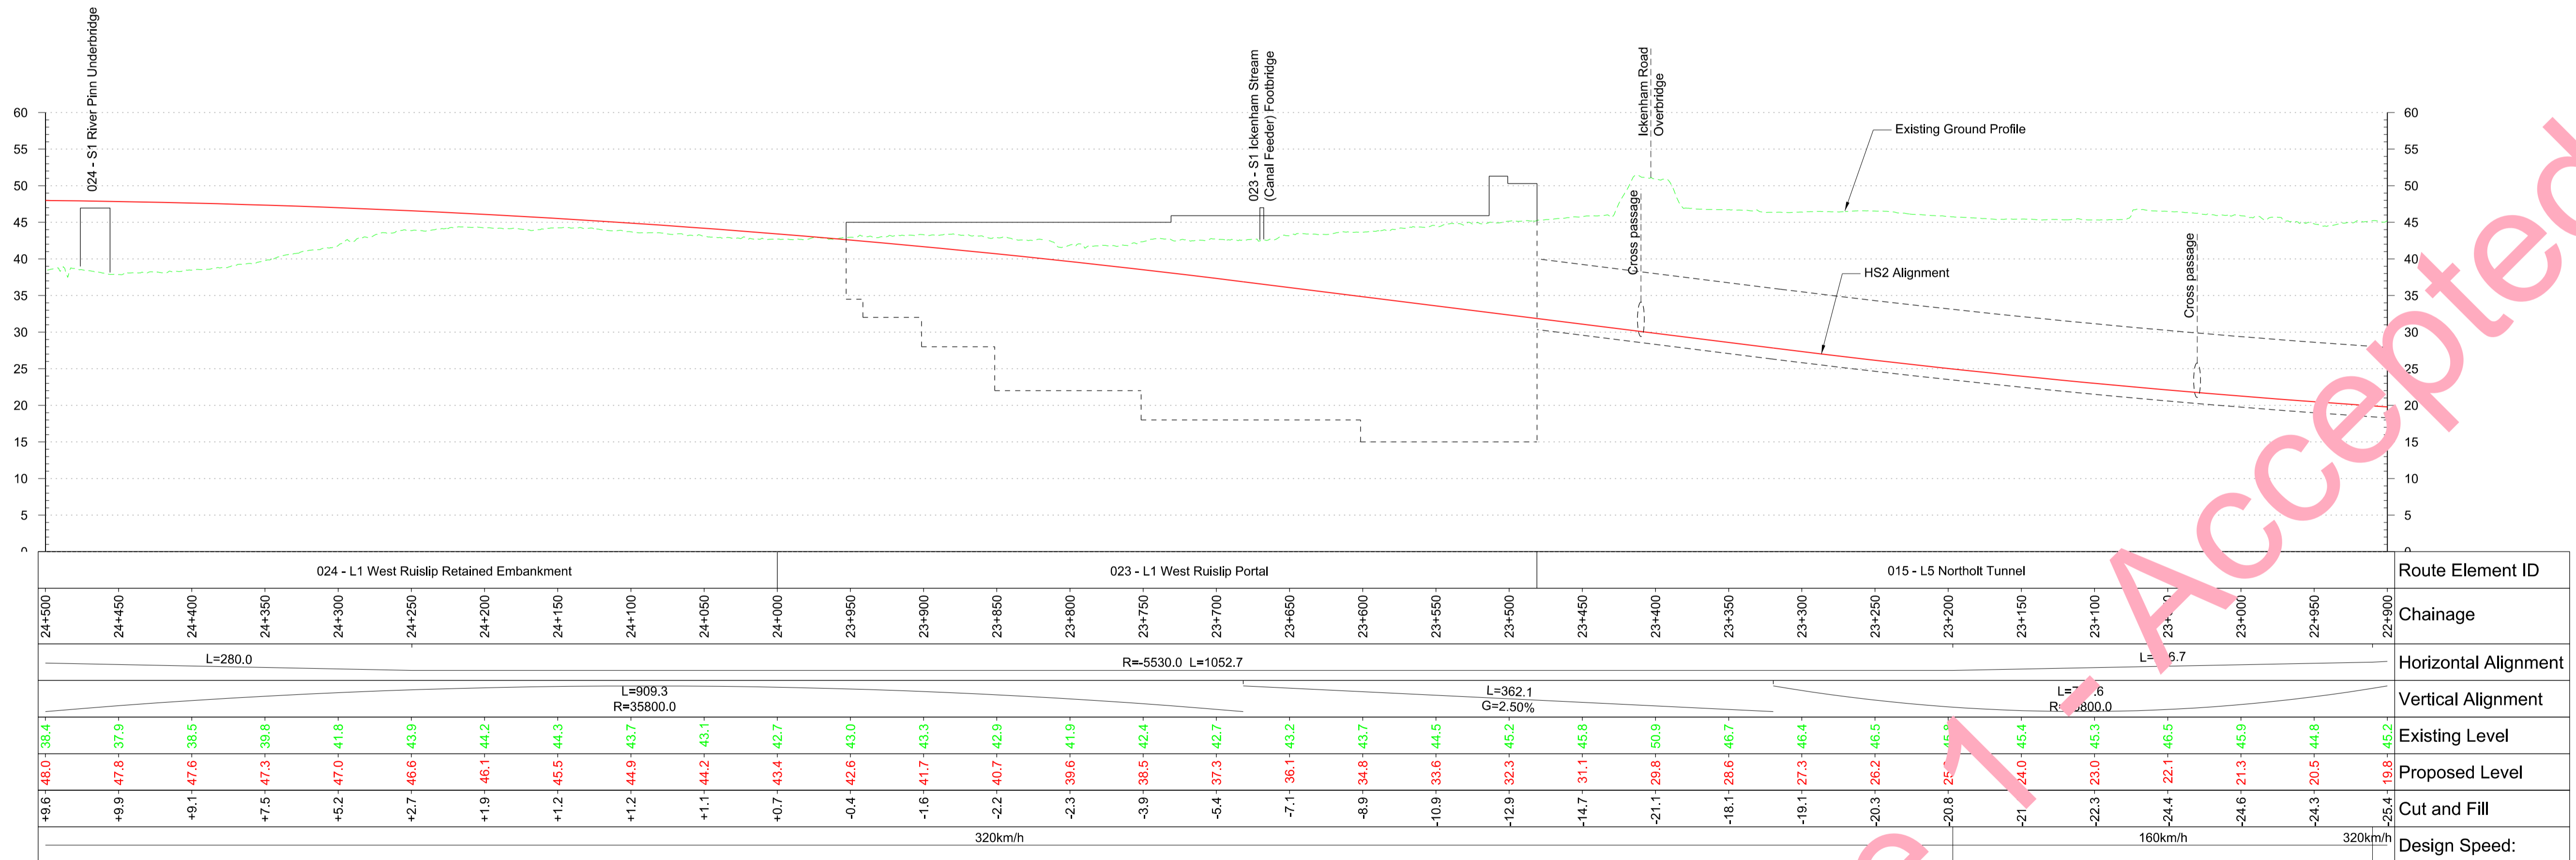

Profile
Scale H 1:2500 V 1:500

© Mott MacDonald
This document is issued for the party which commissioned it and for specific purposes connected with the captioned project only. It should not be relied upon by any other party or used for any other purpose. We accept no responsibility for the consequences of this document being relied upon by any other party, or being used for any other purpose, or containing any error or omission which is due to an error or omission in data supplied to us by other parties.

| Rev | Description | Drawn | Checked | Con App | HS2 App |
|-----|---|----------------|----------------|----------------|---------|
| P02 | Final issue | MF 08/03/16 | KR 09/03/16 | MP 09/03/16 | |
| P01 | Baseline HB Nov 2013. Copied, renumbered and changed for FPD. | LH 08/01/16 | DH 08/01/16 | MP 08/01/16 | |

HS2 accepts no responsibility for any circumstances which arise from the reproduction of this document after alteration, amendment or abbreviation or if it is issued in part or issued incompletely in any way.

© Crown Copyright and database right 2015. All rights reserved. Ordnance Survey Licence number 100049190

© Crown Copyright material is reproduced with the permission of Land Registry under delegated authority from the Controller of HMSO. This material was last updated on 2015 and may not be copied, distributed, sold or published without the formal permission of Land Registry. Only an official copy of a title plan or register obtained from the Land Registry may be used for legal or other official purposes.

Scale with caution as distortion can occur.

Legends/Notes:

- Depot, station, headhouse or portal building
- Tunnel portal
- Electricity substation
- Land drainage area
- Ecological mitigation pond
- Balancing pond
- Replacement floodplain storage
- Woodland habitat creation
- Wetland habitat creation
- Grassland habitat creation
- Landscape mitigation planting (scrub / woodland)
- Grassed areas
- Sustainable placement
- Public realm
- Engineering earthworks
- Landscape earthworks
- Rail alignment formation
- Returned to suitable development use
- County boundary
- Borough / District boundary
- Community forum boundary
- Watercourse diversion
- Existing watercourse
- Ditches - new
- Hedgerow habitat creation
- Main utility works
- Existing public right of way (PRoW)
- New, diverted or realigned PRoW
- Stopped-up PRoW
- Tunnels external extent
- Rail alignment
- HS2 Access road
- Noise fence barrier
- Chainage (e.g. 10+000)

hs2

Registered in England
Registration No. 06791686
Registered office:
One Canada Square,
London, E14 5AB

Creator/Oriator
Mott MacDonald

| Zone | | Project/Contract | |
|---------------------------|--|---------------------------------|----------|
| London Metropolitan | | London Metropolitan Area Design | |
| Design Stage | | Discipline/Function | |
| FINAL PRELIMINARY DESIGN | | Civil | |
| Drawing Title | | Drawn | Checked |
| Main Line | | LH | DH |
| Sheet 18 | | Date | Scale |
| Chainage 22+900 to 24+500 | | 07/01/2016 | AS SHOWN |
| | | Approved | Size |
| | | MP | A1 |
| | | Drawing No. | |
| | | C221-MMD-CV-DPP-010-203500-FPD | |
| | | Rev. | P02 |

Fit for Acceptance