



MAP REFERRED TO IN THE ENVIRONMENT AGENCY (UNLOCKING THE RIVER SEVERN) (DIGLIS) COMPULSORY PURCHASE ORDER 2018

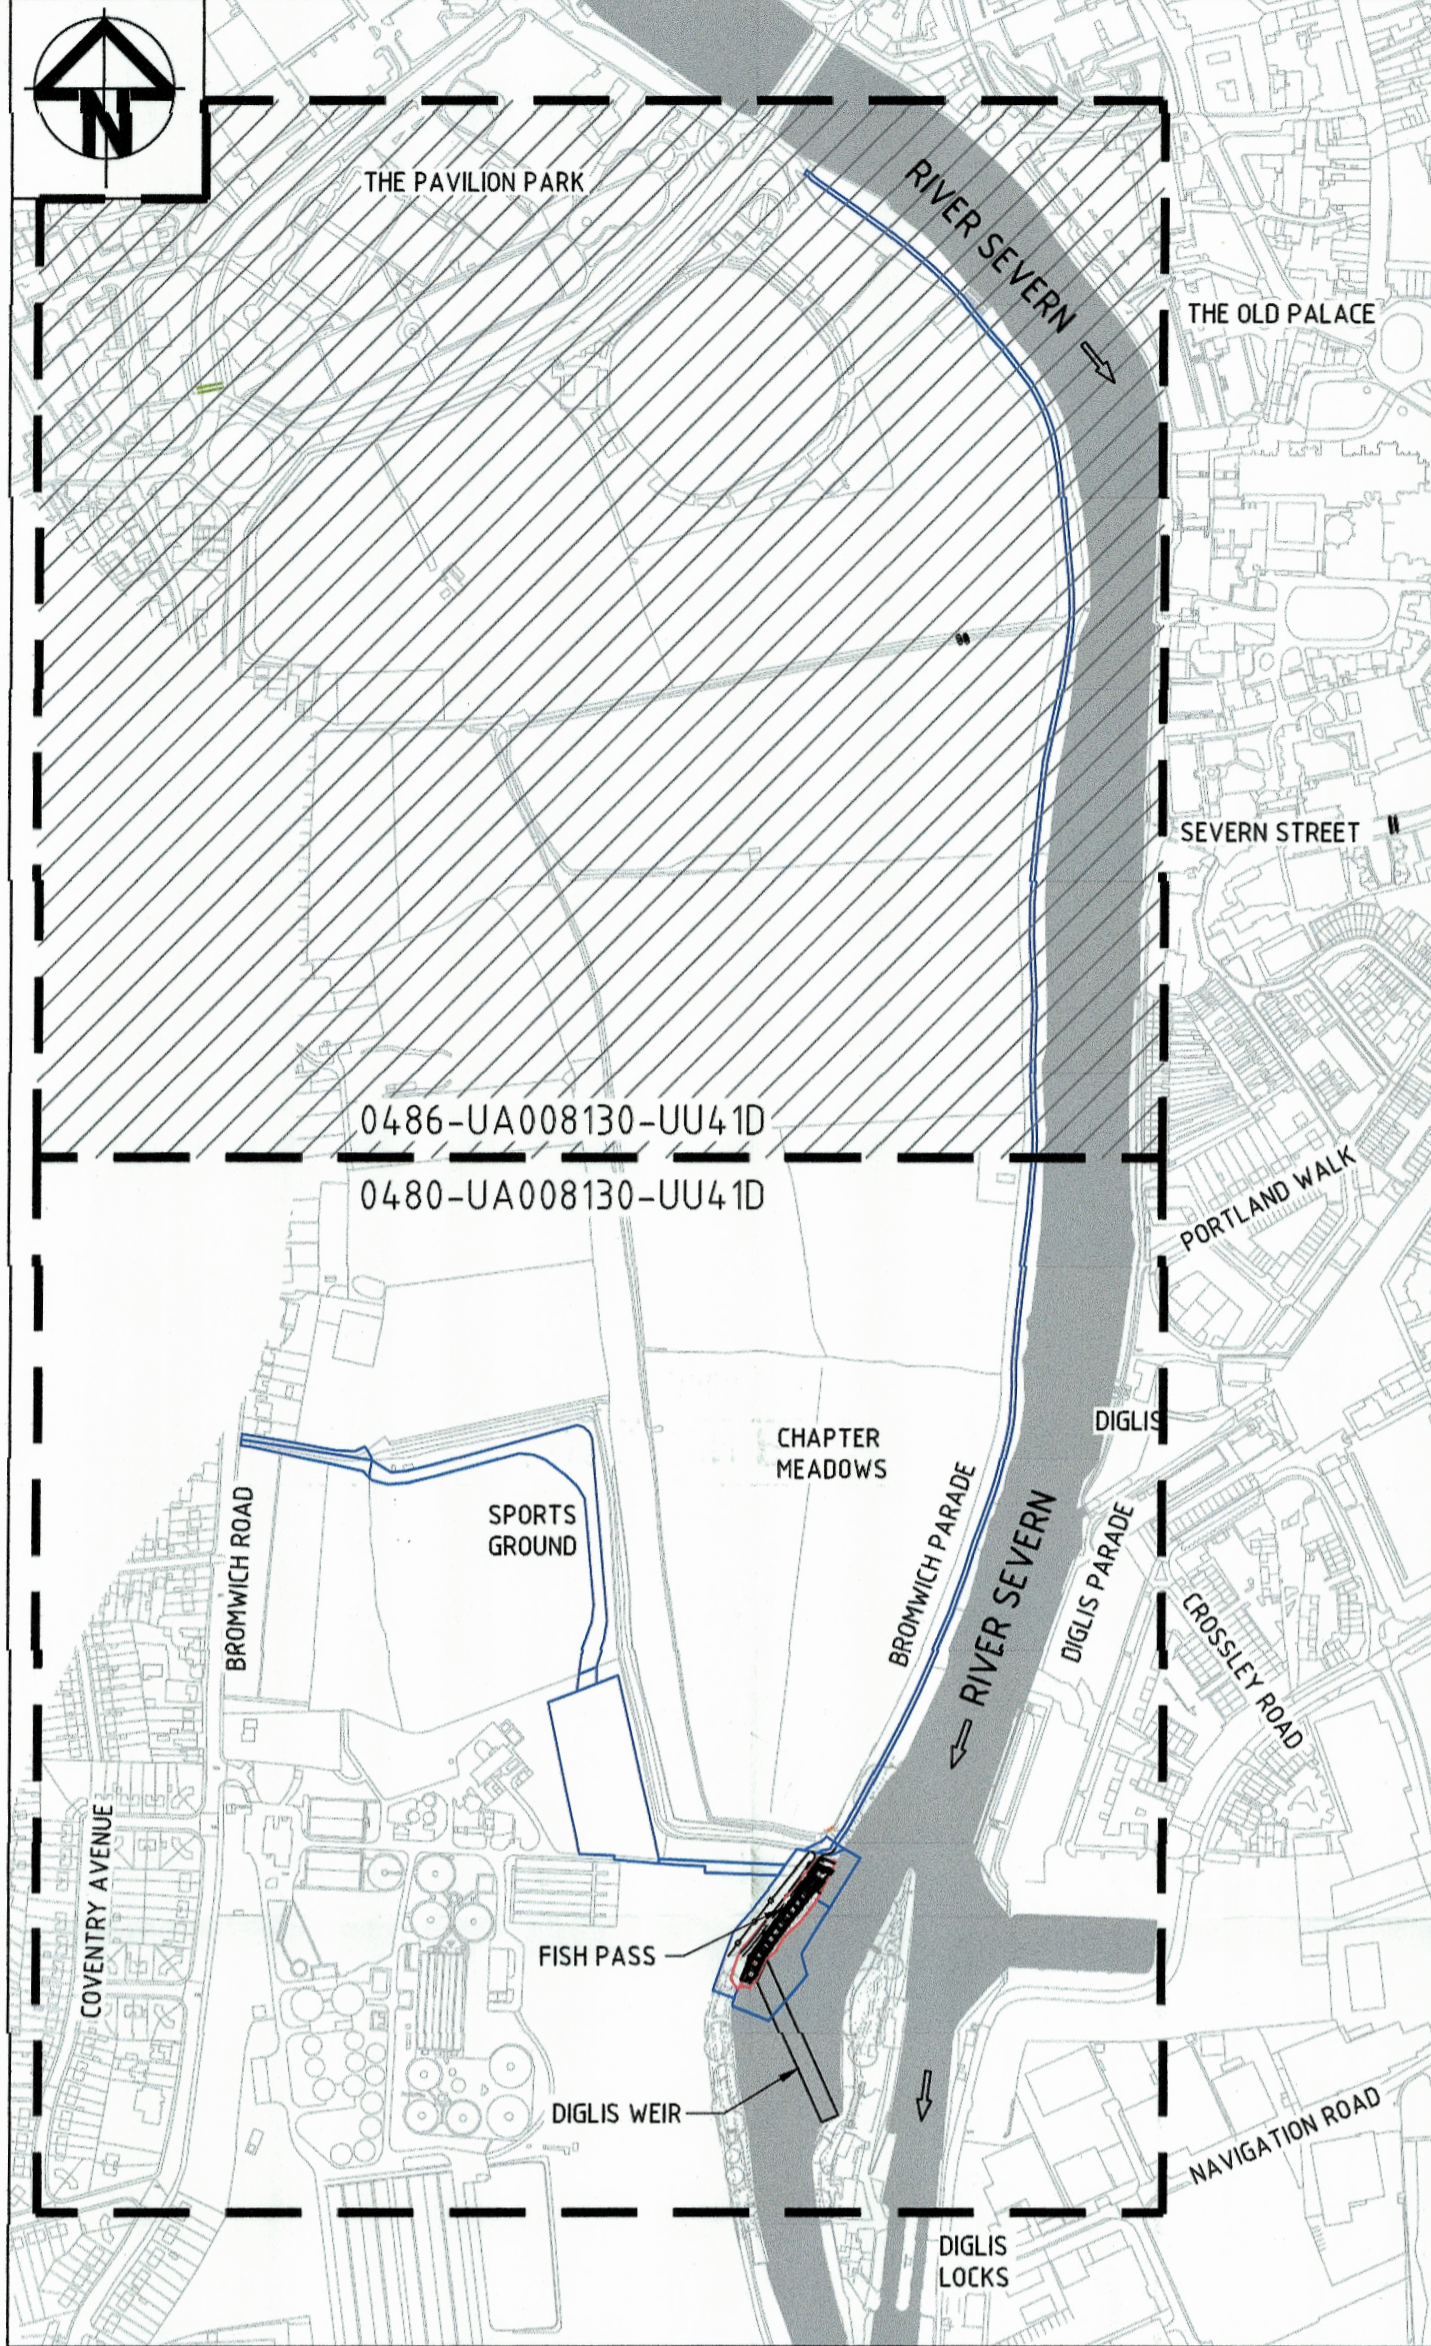

LOCATION PLAN
1:5000

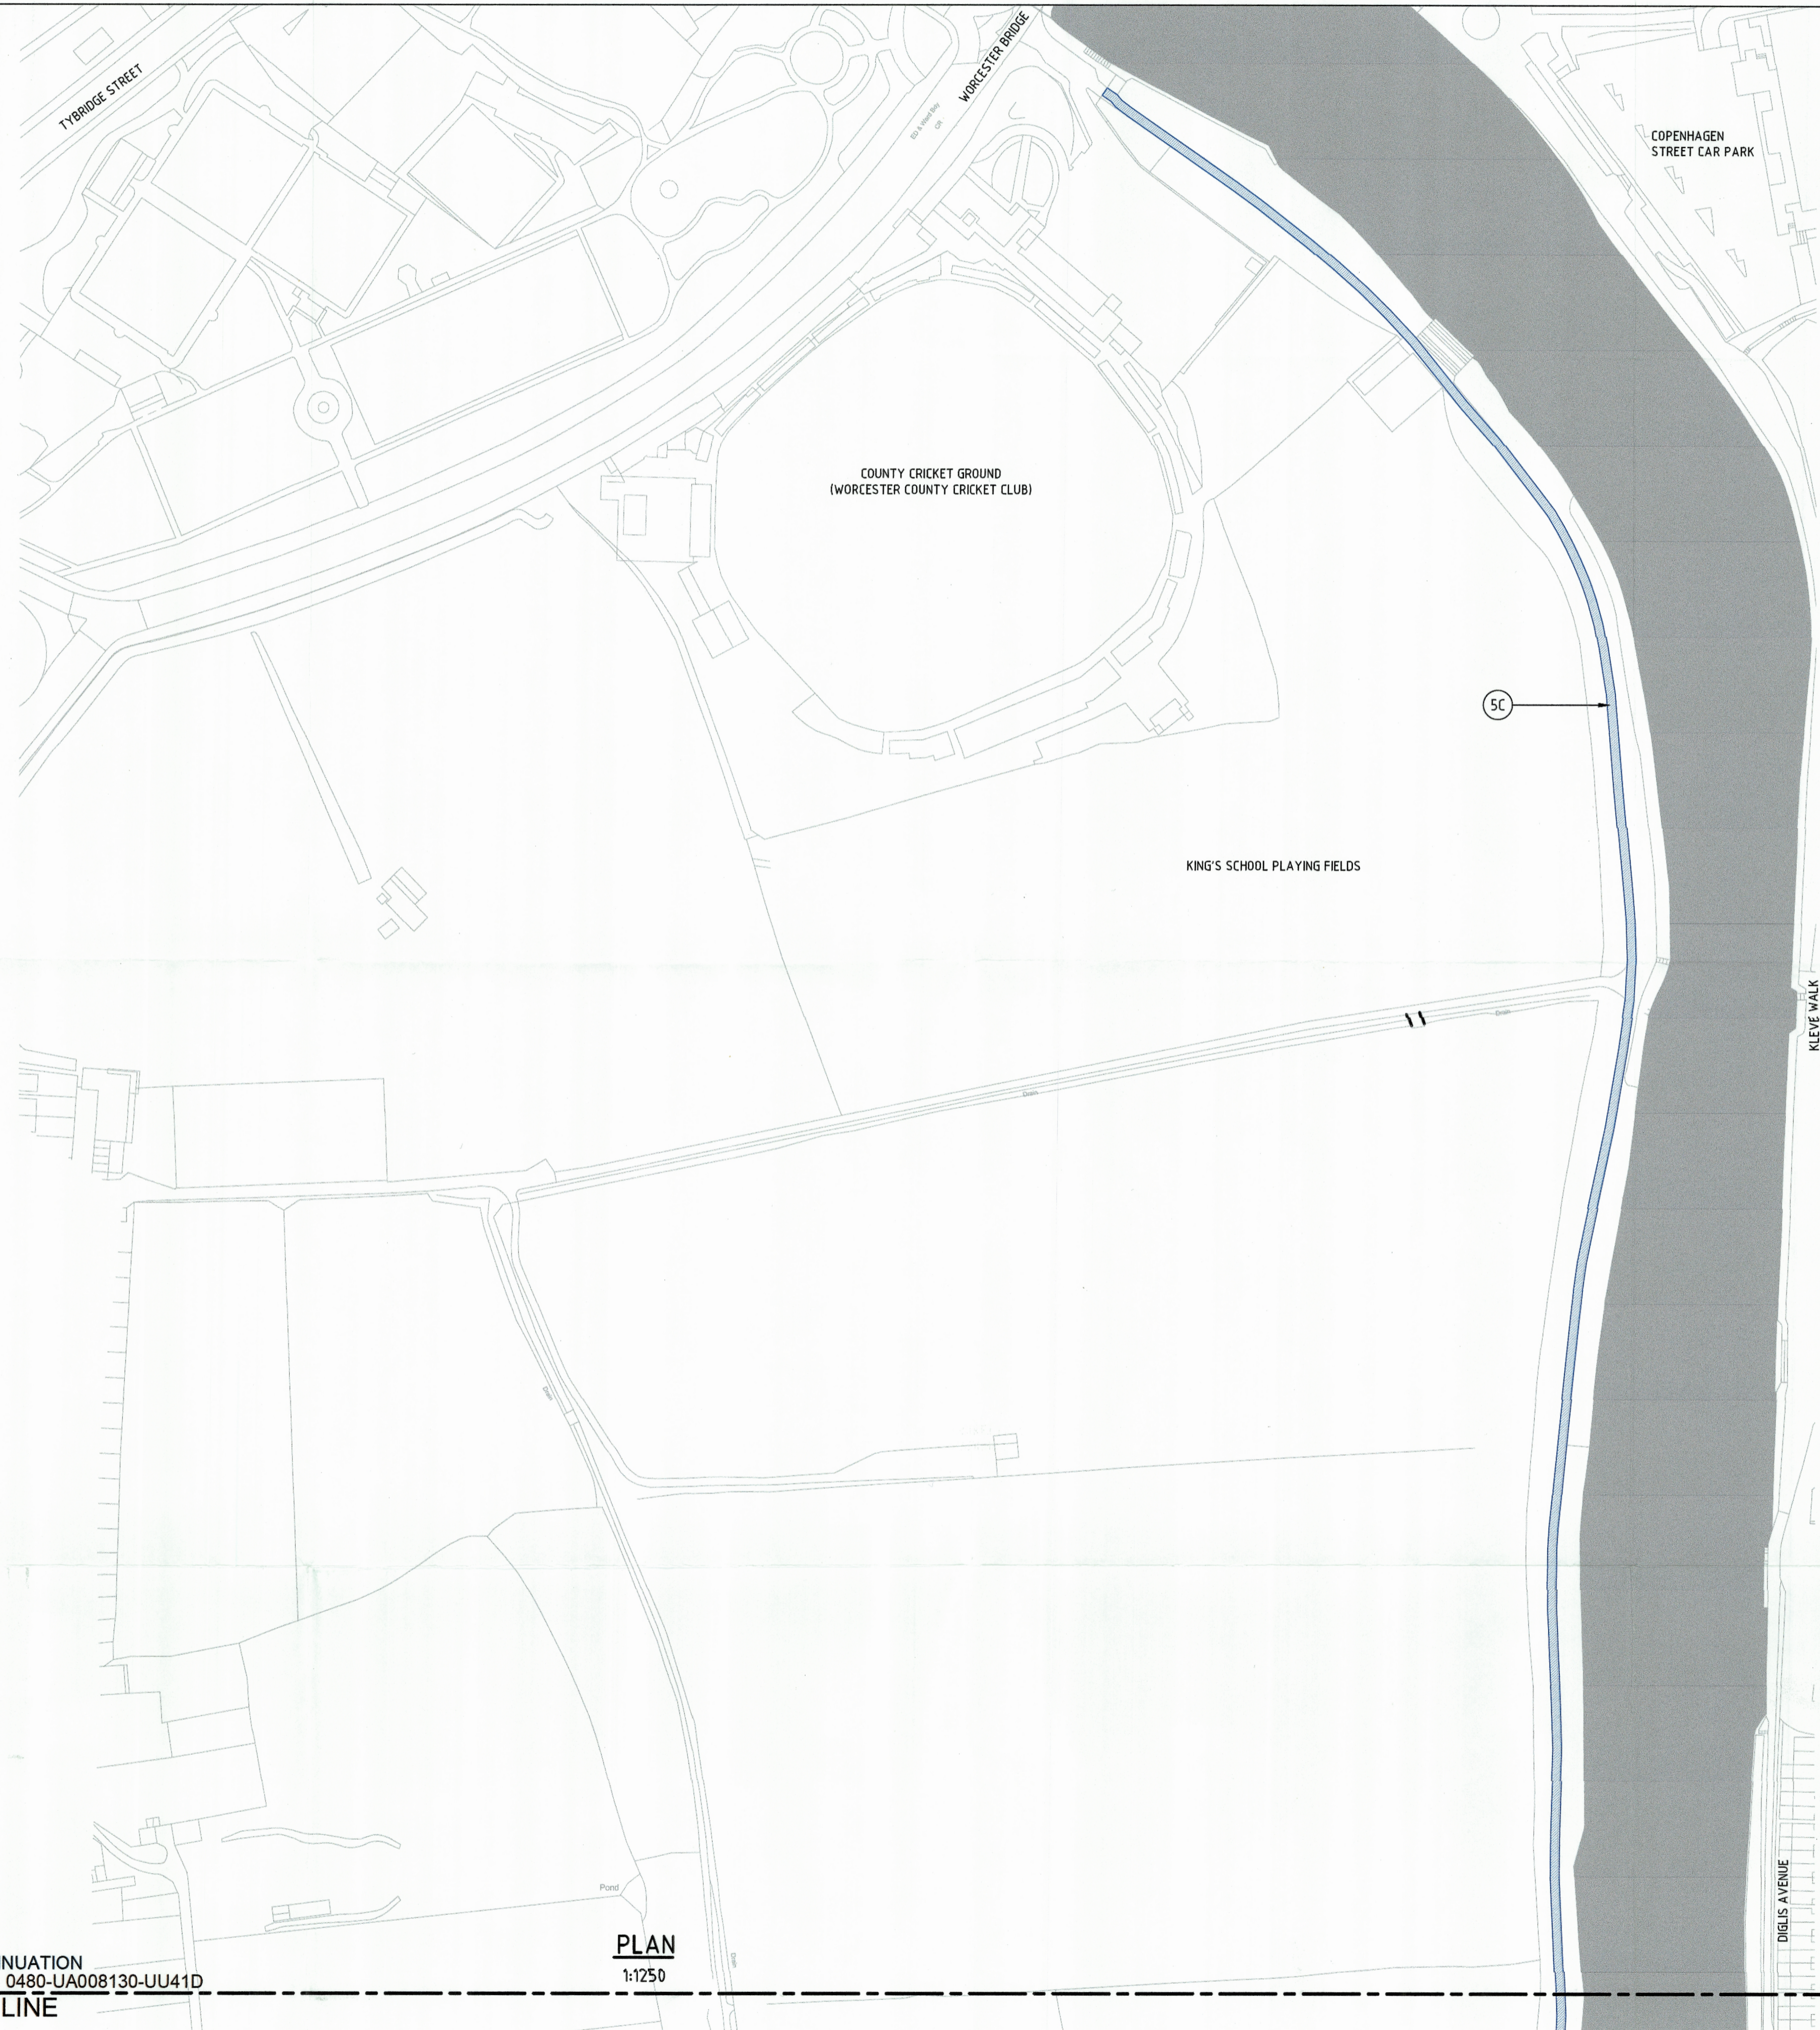

PLAN
1:1250

- NOTES
1. ALL DIMENSIONS ARE IN MILLIMETRES UNLESS NOTED OTHERWISE.
 2. DO NOT SCALE FROM THIS DRAWING.
 3. ALL LEVEL IN METRES ABOVE ORDNANCE DATUM (NEWLYN)
 4. TO BE READ IN CONJUNCTION WITH LAND OWNERSHIP REGISTER.

- LEGEND
- ACQUISITION OF RIGHTS
 - ACQUISITION OF LAND

Final	FINAL ISSUE	21 DEC 17
Issue	Description	Date

Status **FINAL**

Scales	AS SHOWN	Current Issue Signatures	
Original Size	A1	Author B. Rathish	R.K.
Datum	3846,2535	Checker L. Kwa	L.H.
Grid	NEWLYN	Approver G. Denham	G.D.
Grid	NEWLYN	© Copyright reserved	

Filename: 0486-UA008130-UU41D-FINAL

ARCADIS

Registered office:
Arcadis House
34 York Way
London
N1 9AB

Coordinating office:
Crystal Court
Aston Cross Business Village
50 Rocky Lane, Aston
Birmingham B6 5RQ
Tel: +44 (0)121 345 9000
www.arcadis.com

Project
**UNLOCKING THE RIVER SEVERN
- FISH PASSES**

Title **MAP REFERRED TO IN THE
ENVIRONMENT AGENCY (UNLOCKING
THE RIVER SEVERN) (DIGLIS)
COMPULSORY PURCHASE ORDER 2018
(SHEET 02 OF 02)**

Drawing No.	Project No.	Issue
0486	UA008130	Final

THE COMMON SEAL of
THE ENVIRONMENT AGENCY
was affixed here in the presence of

Peter Keenan
Director of Local Services
19th Jan 2018
Authorised Signatory: Peter Keenan
Seal Number: 757

FOR CONTINUATION
SEE DWG 0480-UA008130-UU41D
MATCH LINE