


Plan  
Scale 1:5,000 @ A1

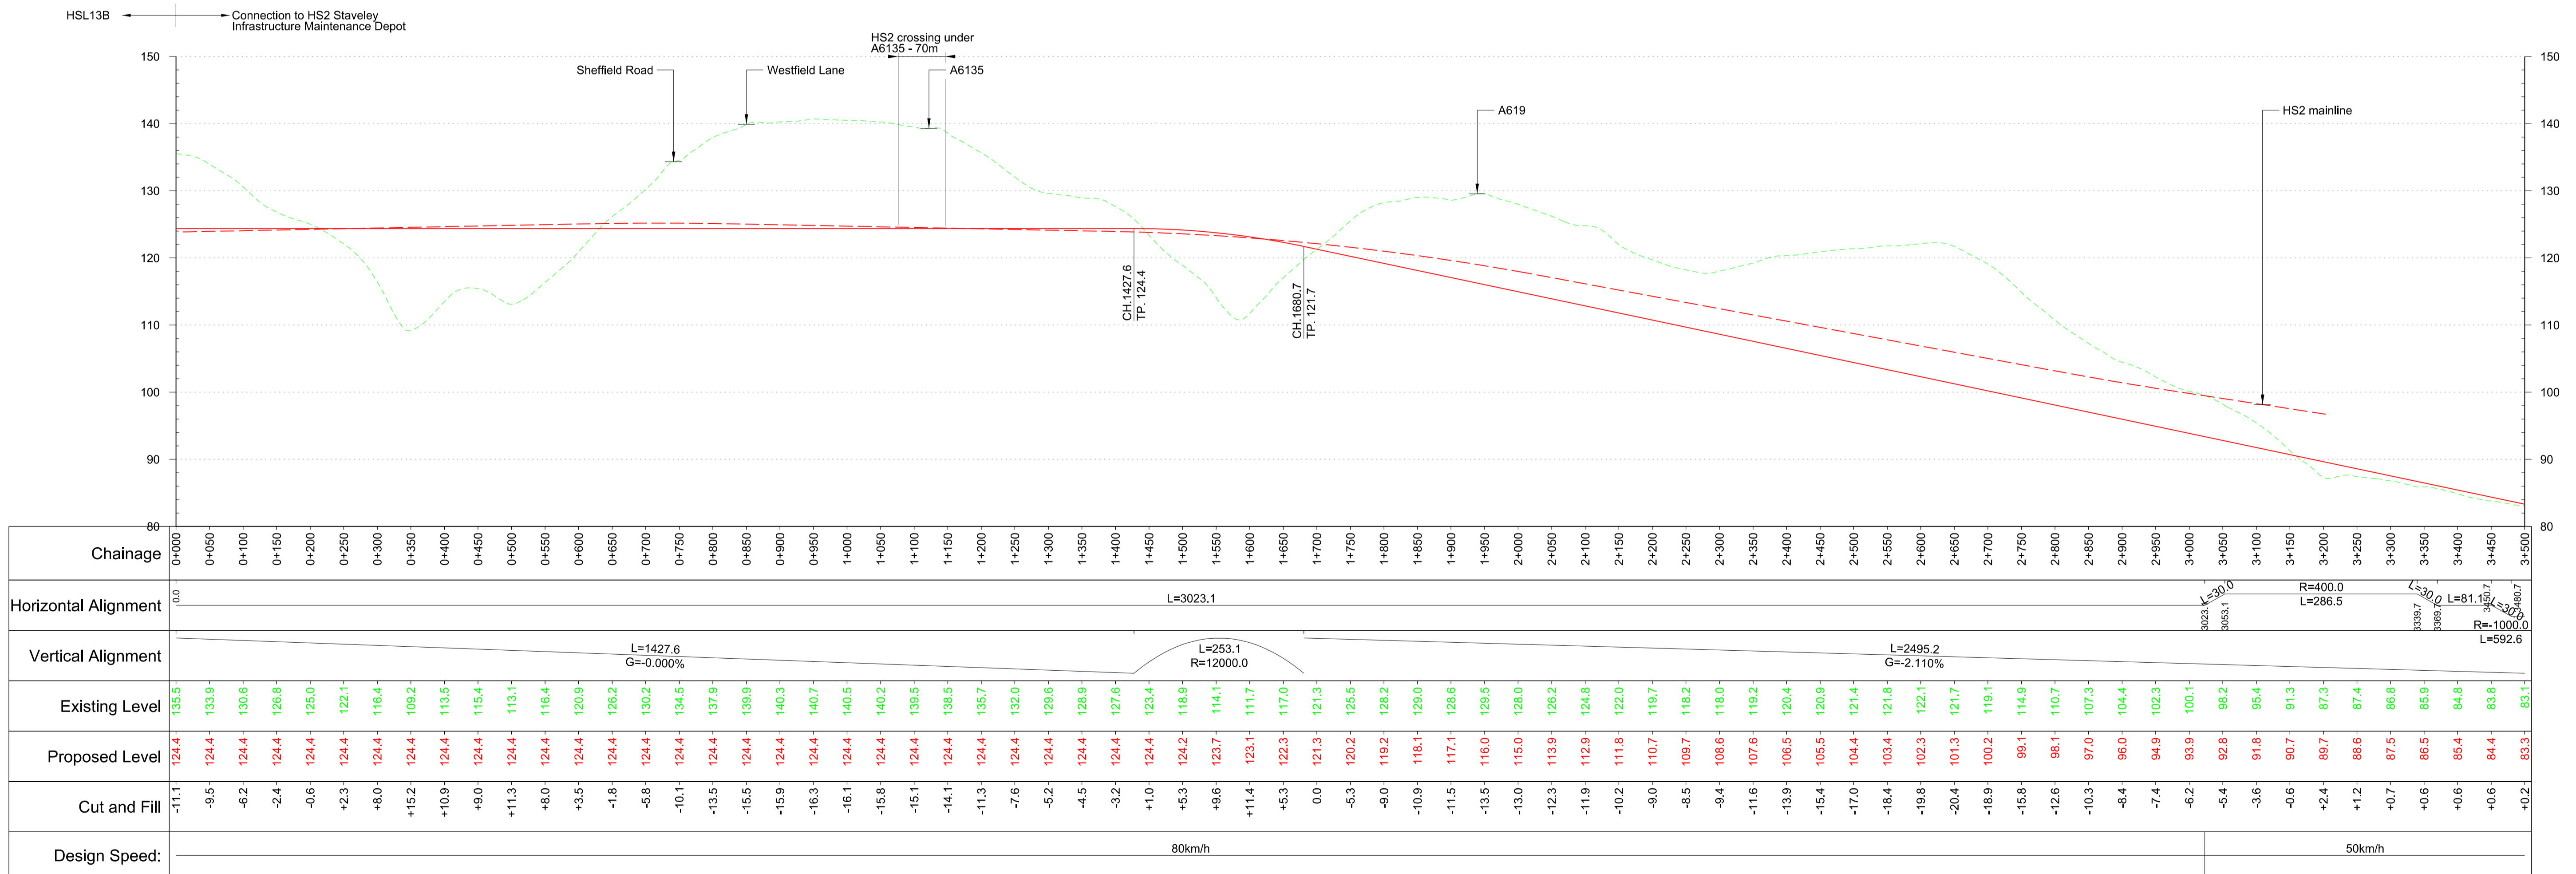

Profile  
Scale H:1:5,000 V:1:500 @ A1

<p>Client's Comments Addressed</p> <p>First Issue</p>	<p>JV 11/07/17</p> <p>AR 28/06/17</p>	<p>AR 11/07/17</p> <p>MM 28/06/17</p>	<p>MM 11/07/17</p> <p>MM 28/06/17</p>	<p>HS2 accepts no responsibility for any circumstances which arise from the reproduction of this document after alteration, amendment or abbreviation or if it is issued in part or issued incompletely in any way.</p> <p>© Crown Copyright and database right 2017. All rights reserved. Ordnance Survey Licence number 100049190</p> <p>© Crown Copyright material is reproduced with the permission of Land Registry under delegated authority from the Controller of HMSO.</p> <p>This material was last updated on 2017 and may not be copied, distributed, sold or published without the formal permission of Land Registry. Only an official copy of a title plan or register obtained from the Land Registry may be used for legal or other official purposes.</p> <p>Scale with caution as distortion can occur.</p>	<p><b>Key Environmental Features Legend</b></p> <ul style="list-style-type: none"> <li>World Heritage Site</li> <li>Ramsar</li> <li>Special Areas of Conservation</li> <li>Special Protection Areas</li> <li>SSSI</li> <li>National Nature Reserves</li> <li>Area of Outstanding Natural Beauty</li> <li>National Park</li> <li>Major Development Sites</li> <li>Additional Development Sites</li> <li>Scheduled Monuments</li> <li>Registered Parks and Gardens</li> <li>Historical Battlefields</li> <li>Active and/or Authorised Landfill</li> <li>Historical Landfill</li> <li>Flood Zones</li> <li>Listed Building Grade I</li> <li>Listed Building Grade II*</li> <li>Listed Building Grade II</li> </ul>	<p><b>Legend</b></p> <ul style="list-style-type: none"> <li>Track Centrelines</li> <li>Viaduct</li> <li>Tunnel</li> <li>Existing Railway Connection</li> <li>HS2 Connection</li> <li>Fully Retained Cutting/Fill</li> <li>Major Contour</li> <li>Ground Profile</li> <li>Track Profile</li> <li>Minor Contour</li> <li>Node</li> <li>Engineering Earthworks</li> <li>Railway Cutting</li> <li>Railway Embankment</li> <li>HS2 Depot/Station Operational Boundary</li> </ul>	<p>Registered in England Registration No. 06791686 Registered office: 2 Snow Hill, Queensway, Birmingham, B4 6GA</p> <p>Creator/Organator <b>Mott MacDonald</b></p>	<p>Zone Staveley Infrastructure Maintenance Depot</p> <p>Design Stage Post-Consultation</p> <p>Drawing Title Staveley Depot 2017 Preferred Route</p> <p>Sheet 1 of 3</p>	<p>Project/Contract West Midlands to Leeds Route</p> <p>Discipline/Function Railway Track</p> <table border="1"> <tr> <td>Drawn JV</td> <td>Checked AR</td> <td>Approved MM</td> </tr> <tr> <td>Date 07/06/2017</td> <td>Scale 1:5000</td> <td>Size A1</td> </tr> <tr> <td colspan="2">Drawing No. C321-MMD-RT-DPP-190-591301</td> <td>Rev. P02</td> </tr> </table>	Drawn JV	Checked AR	Approved MM	Date 07/06/2017	Scale 1:5000	Size A1	Drawing No. C321-MMD-RT-DPP-190-591301		Rev. P02
Drawn JV	Checked AR	Approved MM																
Date 07/06/2017	Scale 1:5000	Size A1																
Drawing No. C321-MMD-RT-DPP-190-591301		Rev. P02																