

FOLKESTONE HARBOUR COMPANY LIMITED
 2017

PLANS, SECTIONS AND MAP REFERRED TO IN FOLKESTONE HARBOUR REVISION ORDER 2017


I HEREBY CERTIFY THAT THESE ARE THE SECTIONS REFERRED TO IN ARTICLE 2 OF THE FOLKESTONE HARBOUR REVISION ORDER 2017

DATE _____ SIGNED _____

CHIEF EXECUTIVE OFFICER OF THE MARINE MANAGEMENT ORGANISATION


© Buro Happold Limited or its group companies. All Rights reserved. Buro Happold and its group companies assert (unless otherwise agreed in writing) their rights under s.77 to 80 of the Copyright, Designs and Patents Act 1988.

- DO NOT SCALE THIS DRAWING.
- Notes
- ALL LEVELS REFER TO CHART DATUM AND ORDANCE DATUM (NEWLYN)
 - TIDE LEVELS AND THE CONVERSION FROM CHART DATUM TO ORDANCE DATUM ARE TAKEN FROM ADMIRALTY CHART 1991
 - CROSS SECTIONS ARE INTENDED TO PROVIDE INFORMATION ON THE GENERAL STRATEGY TO IMPROVE THE FLOOD DEFENCE CAPABILITY OF THE EXISTING QUAY WALL ONLY AND MAY BE SUBJECT TO CHANGE UNDER DETAILED DESIGN.
 - FOR LOCATION OF SECTIONS REFER TO BH DRAWING HRO2

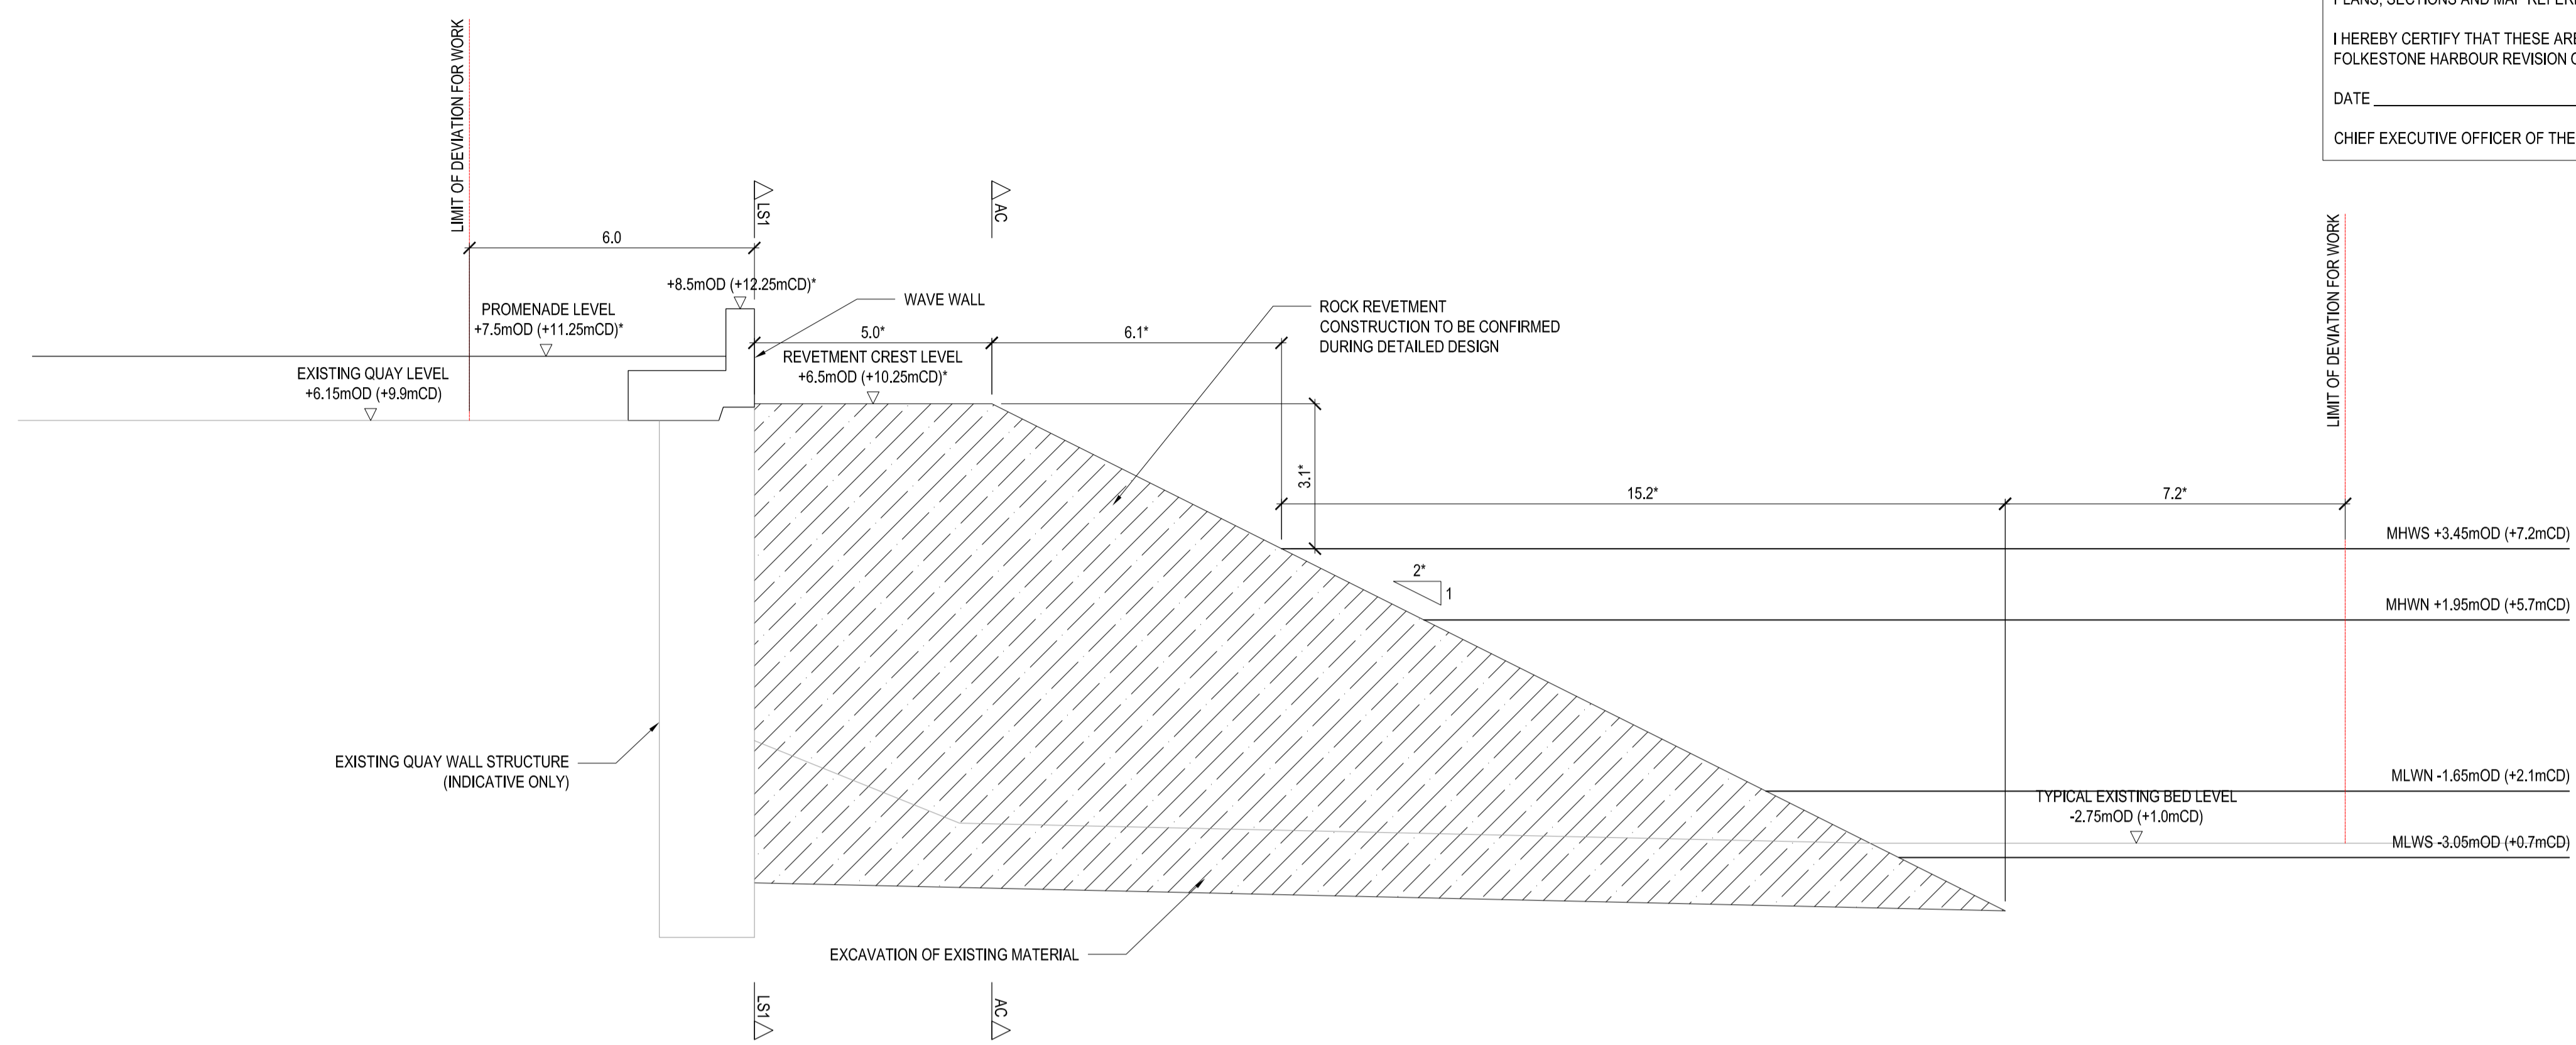


SECTION CS1 - WAVE WALL AND REVETMENT CROSS SECTION

HORIZONTAL SCALE 1:100
 VERTICAL SCALE 1:100
 *DIMENSIONS TO BE CONFIRMED DURING DETAILED DESIGN
 BUT SUBJECT TO THE LIMIT OF DEVIATION FOR THE WORK

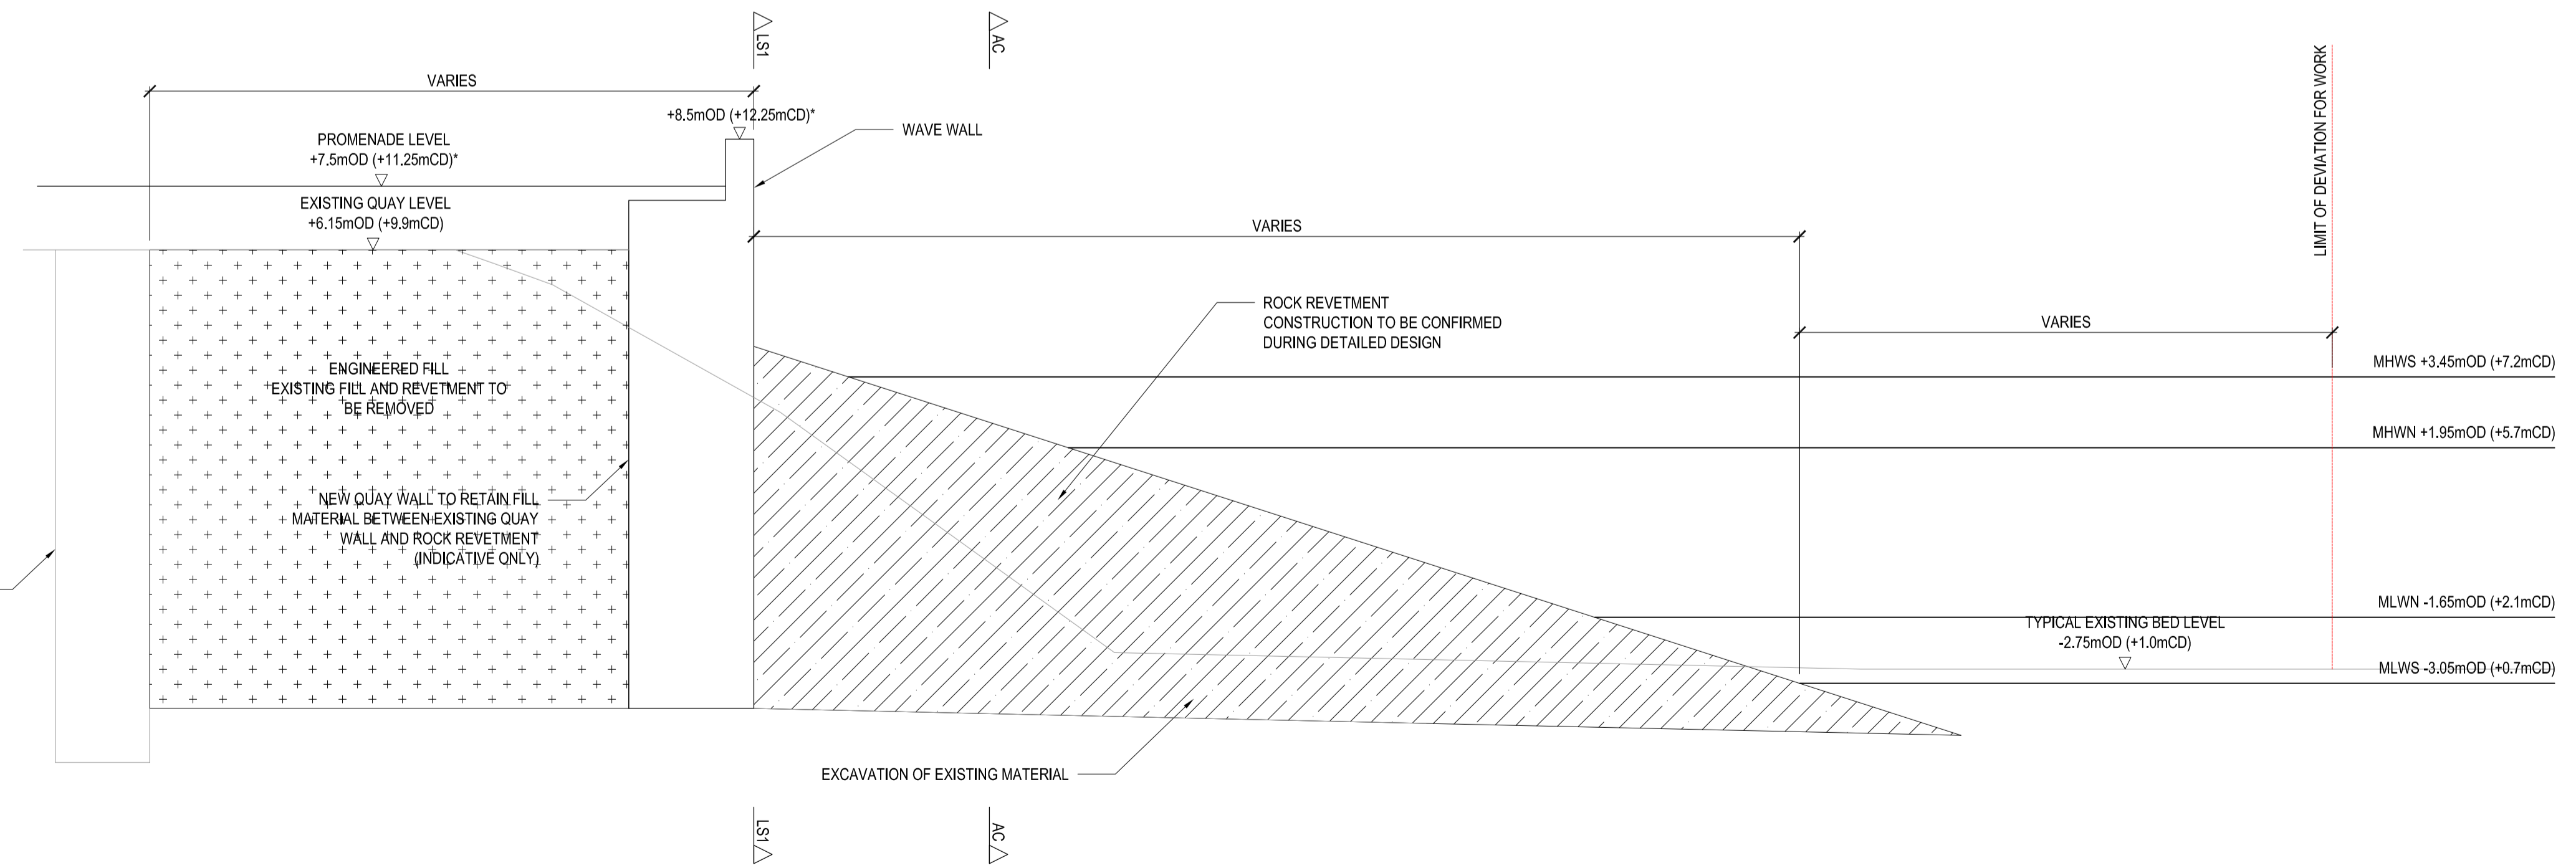

SECTION CS2 - WAVE WALL AND REVETMENT CROSS SECTION

HORIZONTAL SCALE 1:100
 VERTICAL SCALE 1:100
 *DIMENSIONS TO BE CONFIRMED DURING DETAILED DESIGN
 BUT SUBJECT TO THE LIMIT OF DEVIATION FOR THE WORK

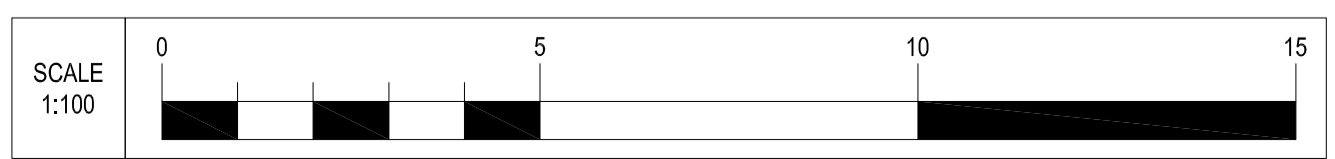

01	FOR APPROVAL AMENDMENT TO HRO YEAR	28/03/2017	SM	PNB
00	FOR HRO APPROVAL	19/08/15	SM	PNB
Rev	Description	Date	Dm	Ch'd

APPROVAL

Status of drawing

Comden Mill
 Lower Bristol Road
 Bath BA2 3DQ
 UK

Tel: +44 (0)1225 320600
 Fax: +44 (0)870 787 4148
 Email: 027011@burohappold.com
 Web: www.burohappold.com

Buro Happold
 Consulting Engineers

Project	FOLKESTONE HARBOUR REVISION ORDER 2017
Dwg Title	WAVE WALL AND ROCK REVETMENT CROSS SECTIONS
Scale(s)@A1	1:100
Drawn by	SM
Checked by	PNB
Date	AUGUST 2015
Job No.	027011
Drawing No.	HRO4
Rev	01