

**SAFETY, HEALTH AND ENVIRONMENTAL INFORMATION BOX**  
IT IS ASSUMED THAT ALL WORKS ON THIS DRAWING WILL BE CARRIED OUT BY A COMPETENT CONTRACTOR WORKING, WHERE APPROPRIATE, TO AN APPROPRIATE METHOD STATEMENT.  
HAZARDS DETERMINED TO BE SIGNIFICANT RISKS RELATING TO THE WORKS ASSOCIATED WITH THIS DRAWING ARE IDENTIFIED BELOW. SIGNIFICANT RISKS ARE THOSE WHICH ARE NOT LIKELY TO BE OBVIOUS, ARE UNUSUAL, OR LIKELY TO BE DIFFICULT TO MANAGE.

**CONSTRUCTION**  
REFER TO SERIES SPECIFIC DRAWINGS FOR CDM RISKS

FOR MAINTENANCE / OPERATION / DECOMMISSIONING AND DEMOLITION RISKS SEE PROJECT HEALTH AND SAFETY FILE.

THIS DRAWING IS TO BE USED ONLY FOR THE PURPOSE OF ISSUE THAT IT WAS ISSUED FOR AND IS SUBJECT TO AMENDMENT.

**NOTES**

Issue No.	Date	Description
1	18/07/18	PO1
2	02/11/18	PO2
3	29/01/19	PO3
4	13/02/19	PO4
5	13/02/19	CO1

**REVISION DETAILS**

By	Date	Suffix
APP		

**STAGE 5 COMPLETE**

Issue No.	Date	Description
1	18/07/18	PO1
2	02/11/18	PO2
3	29/01/19	PO3
4	13/02/19	PO4
5	13/02/19	CO1

**Client**  
Highways England  
Major Projects  
The Cube  
199 Wharfside Street  
Birmingham  
B1 1RN

**Client**  
bmJV  
Metro  
33 Trafford Road  
Exchange Quay 2  
Salford  
M5 3NN

**Project Title**  
SMART MOTORWAYS  
M62 DESIGN & BUILD  
J10-12

**Drawing Title**  
GENERAL ARRANGEMENT  
SHEET 10 OF 12

Designed	Drawn	Checked	Approved	Date
GZ	LC	JA	BJ	13/02/19

Internal Project No: 60563937  
Scale: @ A1  
1:1250  
Volume: Highways General

THIS DOCUMENT HAS BEEN PREPARED PURSUANT TO AND SUBJECT TO THE TERMS OF AECOM'S APPOINTMENT BY ITS CLIENT. AECOM ACCEPTS NO LIABILITY FOR ANY USE OF THIS DOCUMENT OTHER THAN BY ITS ORIGINAL CLIENT OR FOLLOWING AECOM'S EXPRESS AGREEMENT TO SUCH USE, AND ONLY FOR THE PURPOSES FOR WHICH IT WAS PREPARED AND PROVIDED.


**WSP**  
St Johns House  
2-10 Queen Street  
Manchester  
M2 5LB  
Tel: 0161 832 4542  
www.wsp.com

**AECOM**  
AECOM House  
175 Moss Lane  
Attricham, WA15 8FH  
Tel: +44 (0) 161 927 8200  
www.aecom.com

AECOM Infrastructure & Environment UK Limited  
Registered in England Registered number: 880328  
Registered office: Midpoint, Alencon Link,  
Basingstoke, Hampshire RG21 7PP

**HE549341 -WSP -HGN- SO ZZ\_ZZ\_Z -DR-CH-0110**

Drawing Number: HE549341  
Originator: WSP  
Volume: HGN-  
Location: SO ZZ\_ZZ\_Z  
I Type: 1 Role: 1 Number: C01

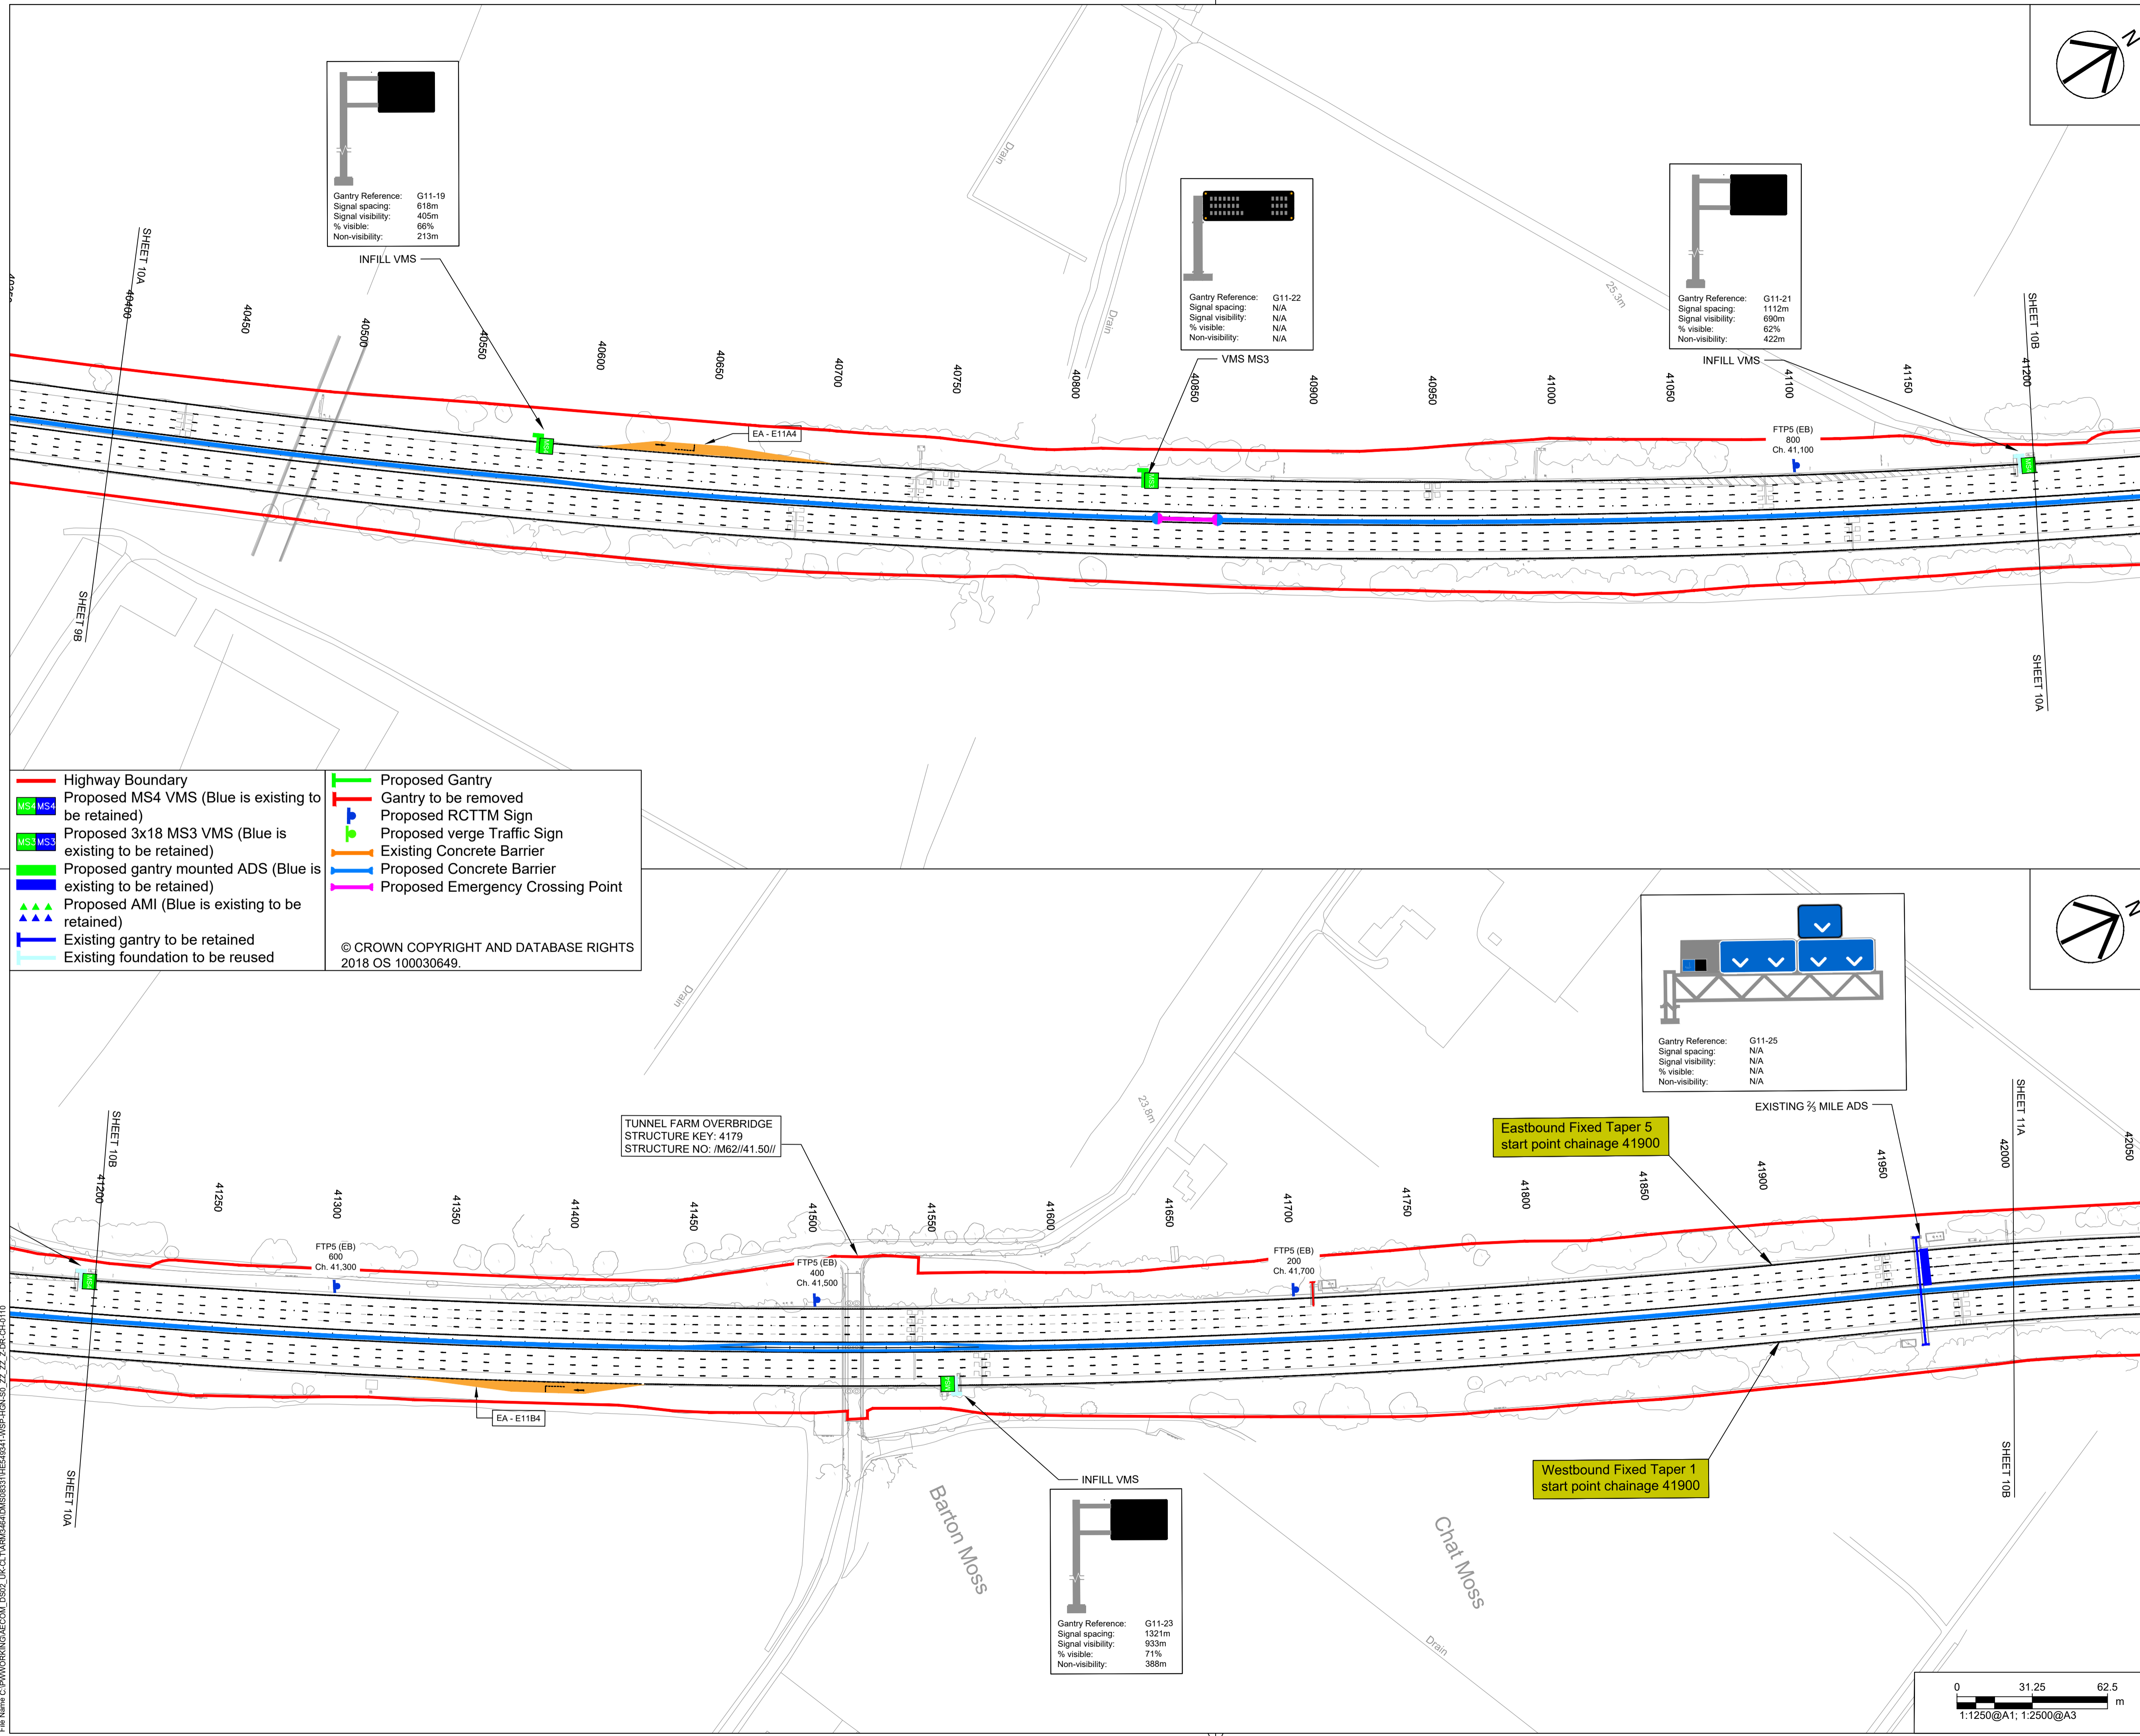

File Name: C:\P\WORK\HGN\AECOM\_0302\_UK\CL\TARM\4646\MS0311\HE549341-WSP-HGN-SO\_ZZ\_ZZ\_Z-DR-CH-0110.rvt  
 Plot Date: 14 Feb 2019 09:54:51 AM  
 File Name: C:\P\WORK\HGN\AECOM\_0302\_UK\CL\TARM\4646\MS0311\HE549341-WSP-HGN-SO\_ZZ\_ZZ\_Z-DR-CH-0110.rvt