

SAFETY, HEALTH AND ENVIRONMENTAL INFORMATION BOX

IT IS ASSUMED THAT ALL WORKS ON THIS DRAWING WILL BE CARRIED OUT BY A COMPETENT CONTRACTOR WORKING, WHERE APPROPRIATE, TO AN APPROPRIATE METHOD STATEMENT.
HAZARDS DETERMINED TO BE SIGNIFICANT RISKS RELATING TO THE WORKS ASSOCIATED WITH THIS DRAWING ARE IDENTIFIED BELOW. SIGNIFICANT RISKS ARE THOSE WHICH ARE NOT LIKELY TO BE OBVIOUS, ARE UNUSUAL, OR LIKELY TO BE DIFFICULT TO MANAGE.

CONSTRUCTION

REFER TO SERIES SPECIFIC DRAWINGS FOR CDM RISKS

FOR MAINTENANCE / OPERATION / DECOMMISSIONING AND DEMOLITION RISKS SEE PROJECT HEALTH AND SAFETY FILE.

THIS DRAWING IS TO BE USED ONLY FOR THE PURPOSE OF ISSUE THAT IT WAS ISSUED FOR AND IS SUBJECT TO AMENDMENT.

NOTES

Issue	By	Date	Suffix
First Issue	TD	18/07/18	PO1
FOR INFORMATION	DW	02/11/18	PO2
FOR CONSTRUCTION	DW	29/01/19	PO3
FOR CONSTRUCTION	LC	13/02/19	PO4
FOR CONSTRUCTION	LC	13/02/19	CO1
REVISION DETAILS			
By	APP	Date	Suffix

STAGE 5 COMPLETE

Client
Highways England
Major Projects
The Cube
199 Wharfside Street
Birmingham
B1 1RN

Client
bmJV
Metro
33 Trafford Road
Exchange Quay 2
Salford
M5 3NN

**SMART MOTORWAYS
M62 DESIGN & BUILD
J10-12**

**GENERAL ARRANGEMENT
SHEET 1 OF 12**

Designed CZ	Drawn LC	Checked JA	Approved BJ	Date 13/02/19
Internal Project No. 60563937		Suitability A5		
Scale @ A1 1:1250		Volume Highways General		


THIS DOCUMENT HAS BEEN PREPARED PURSUANT TO AND SUBJECT TO THE TERMS OF AECOM'S APPOINTMENT BY ITS CLIENT. AECOM ACCEPTS NO LIABILITY FOR ANY USE OF THIS DOCUMENT OTHER THAN BY ITS ORIGINAL CLIENT OR FOLLOWING AECOM'S EXPRESS AGREEMENT TO SUCH USE, AND ONLY FOR THE PURPOSES FOR WHICH IT WAS PREPARED AND PROVIDED.

WSP
St. Johns House
2-10 Queen Street
Manchester
M2 5JB
Tel: 0161 832 4542
www.wsp.com

AECOM
AECOM House
175 Moss Lane
Attercliffe, WA15 8FH
Tel: +44 (0) 161 927 8200
www.aecom.com

AECOM Infrastructure & Environment UK Limited
Registered in England Registered number: 880328
Registered office: Midpoint, Alencon Link,
Basingstoke, Hampshire RG21 7PP

Drawing Number HE549341	Originator -WSP	Volume -HGN-	Rev C01
Location SO ZZ_ZZ_Z	Issue -DR	Revision -CH-0101	
Scale 1:1250@A1; 1:2500@A3		I Type: 1 Role: 1 Number	

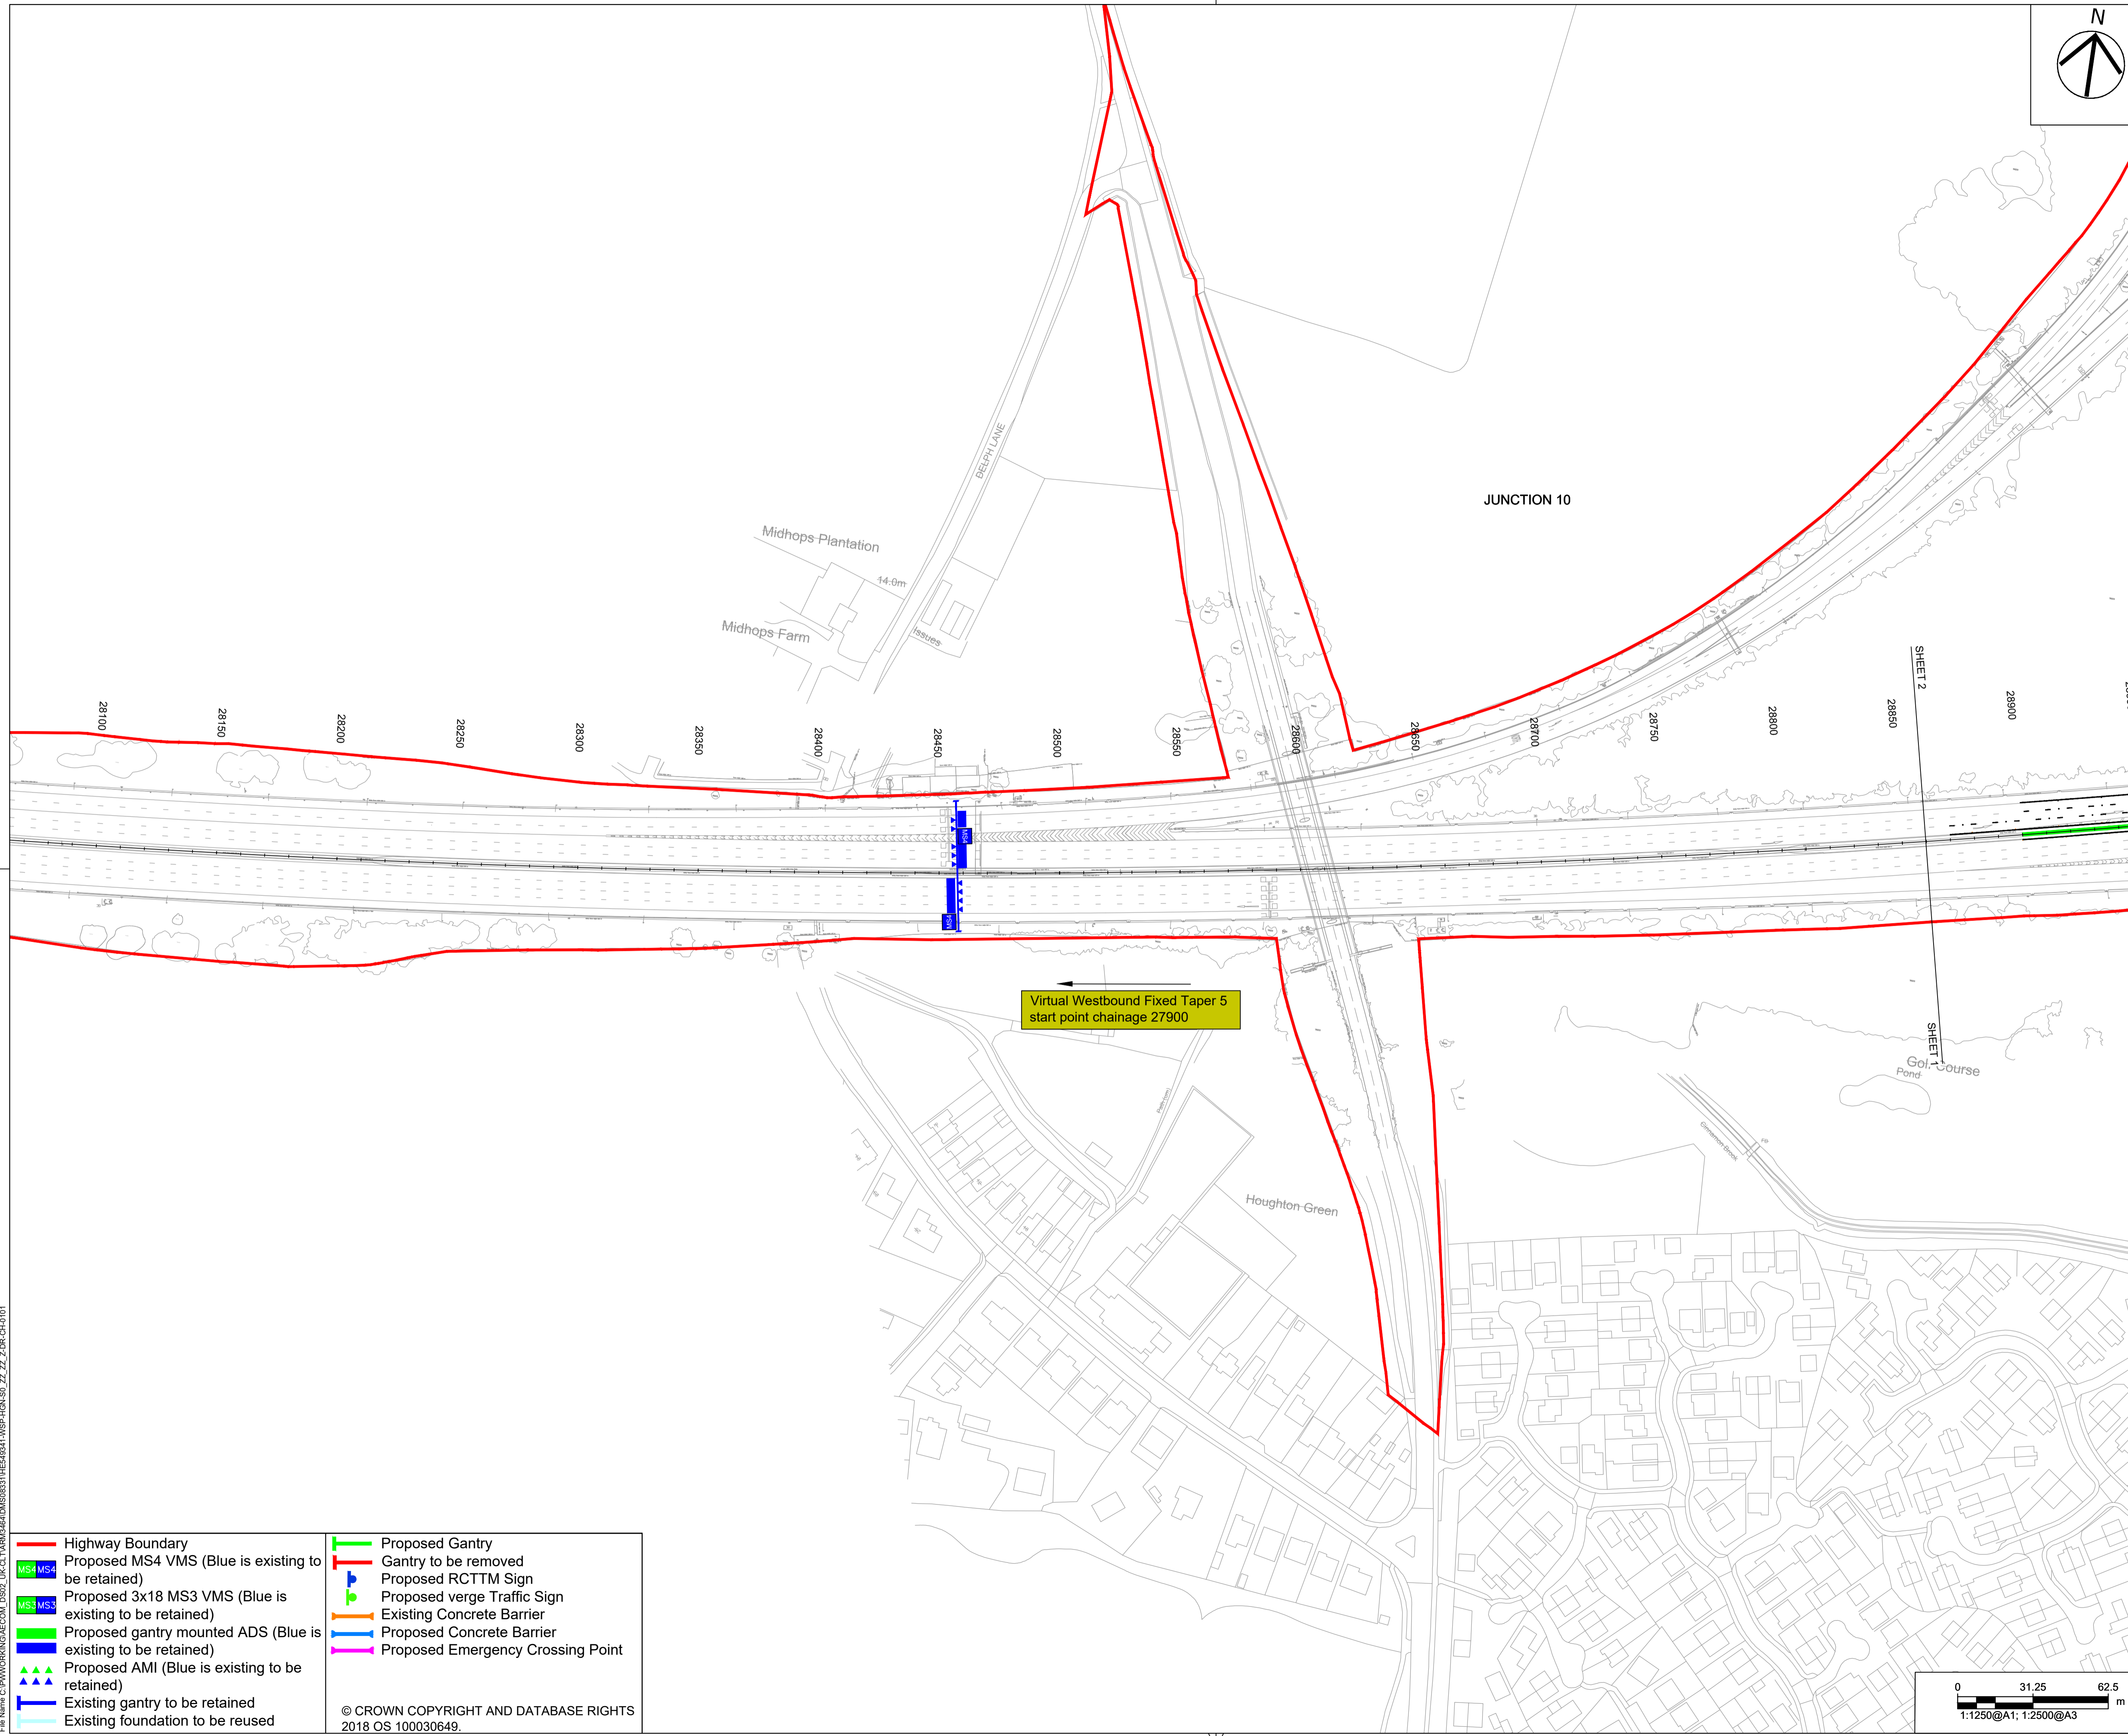

Highway Boundary	Proposed Gantry
Proposed MS4 VMS (Blue is existing to be retained)	Gantry to be removed
Proposed 3x18 MS3 VMS (Blue is existing to be retained)	Proposed RCTTM Sign
Proposed gantry mounted ADS (Blue is existing to be retained)	Proposed verge Traffic Sign
Existing gantry to be retained	Existing Concrete Barrier
Existing foundation to be reused	Proposed Concrete Barrier
Proposed AMI (Blue is existing to be retained)	Proposed Emergency Crossing Point

© CROWN COPYRIGHT AND DATABASE RIGHTS
2018 OS 100030649.

Plot Date: 14 Feb 2019 10:15:48
File Name: C:\DWG\PROJECTS\HE549341\HE549341-HGN-SO_ZZ_ZZ_ZZ_0101.dwg