


Plan

Scale 1:10,000 @ A1

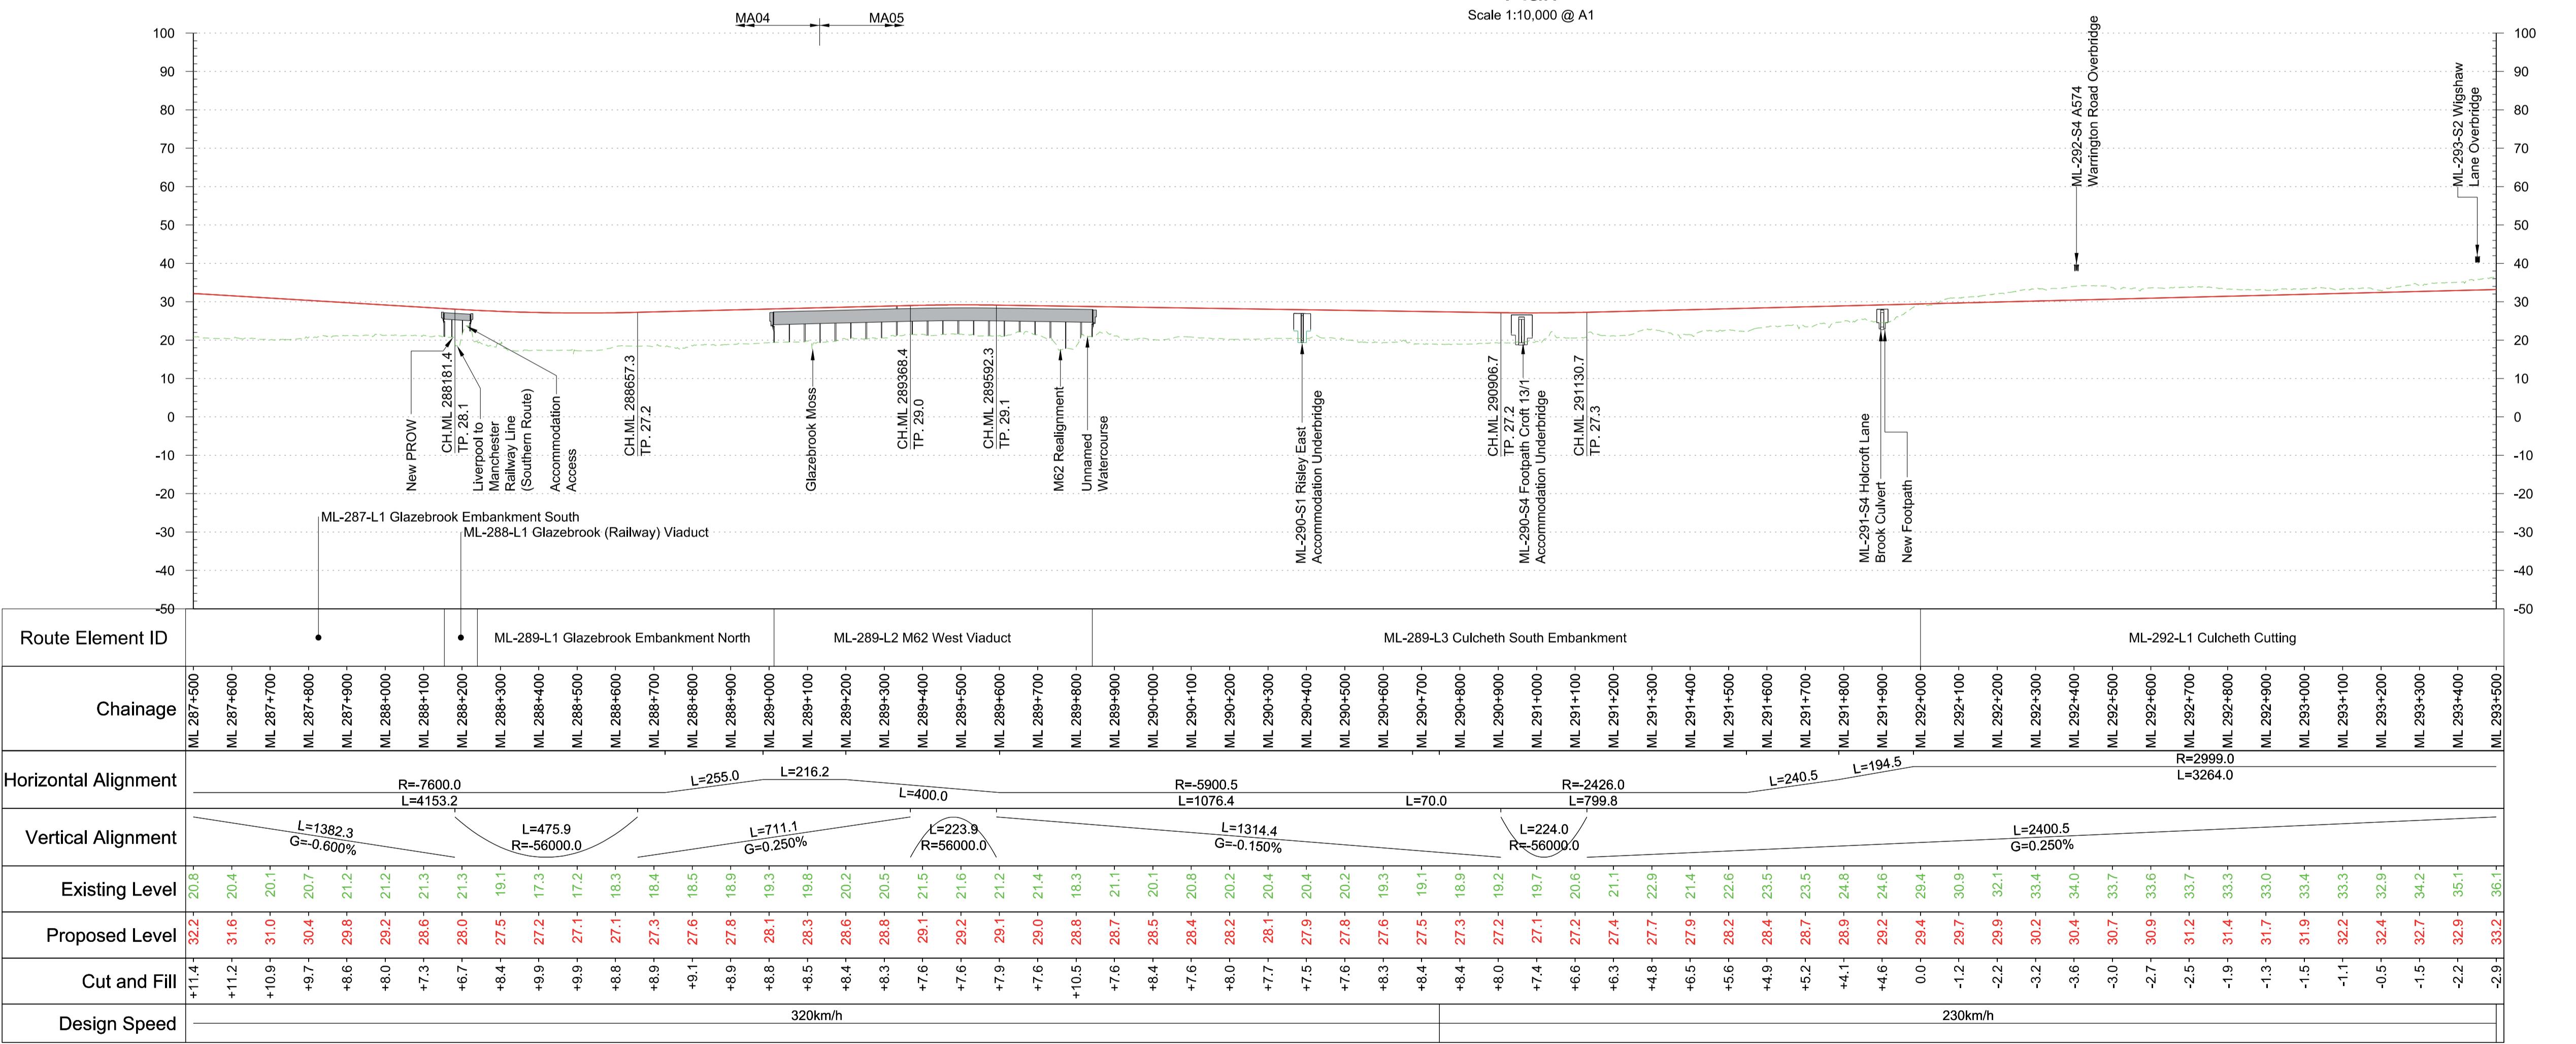

Profile

Scale H:1:10,000 V:1:1000 @ A1

This document is issued for the party which commissioned it and for specific purposes connected with the captioned project only. It should not be relied upon by any other party or used for any other purpose. We accept no responsibility for the consequences of this document being relied upon by any other party, or being used for any other purpose, or containing any error or omission which is due to an error or omission in data supplied to us by other parties.

METRES 0 100 200 500 1000 METRES 0 10 20 50 100

@ 1:10000 @ 1:1000

Scale H:1:10,000 V:1:1000 @ A1

0 100 200 500 1000 METRES 0 10 20 50 100

@ 1:10000 @ 1:1000

0 100 200 500 1000 METRES 0 10 20 50 100

@ 1:10000 @ 1:1000

0 100 200 500 1