

EASTERN ELECTRICITY

LOCATION

| | | | | |
|---|--|---|-------|----------|
| REPRODUCED FROM AND BASED UPON THE ORDINANCE SURVEY MAP WITH PERMISSION OF THE CONTROLLER OF S.A. STATISTICAL OFFICE CROWN COPYRIGHT | SERVICES FOR DETAILS OF SERVICE CABLE REFERENCE SERVICE MAPS IN THE SERVICE CARDS IN THE LOCAL OFFICE | SHEET No. | ISSUE | DATE |
| | | TL5337NEA.s1 SUPPLEMENTARY SHEET No. | A | 02-06-98 |


SO

TL5437NWA 1:500 LV

FOR CONTINUATION SEE SHEET TL 5437 NEA

FOR CONTINUATION SEE SHEET TL 5438 SWA

TL 5437 NWA

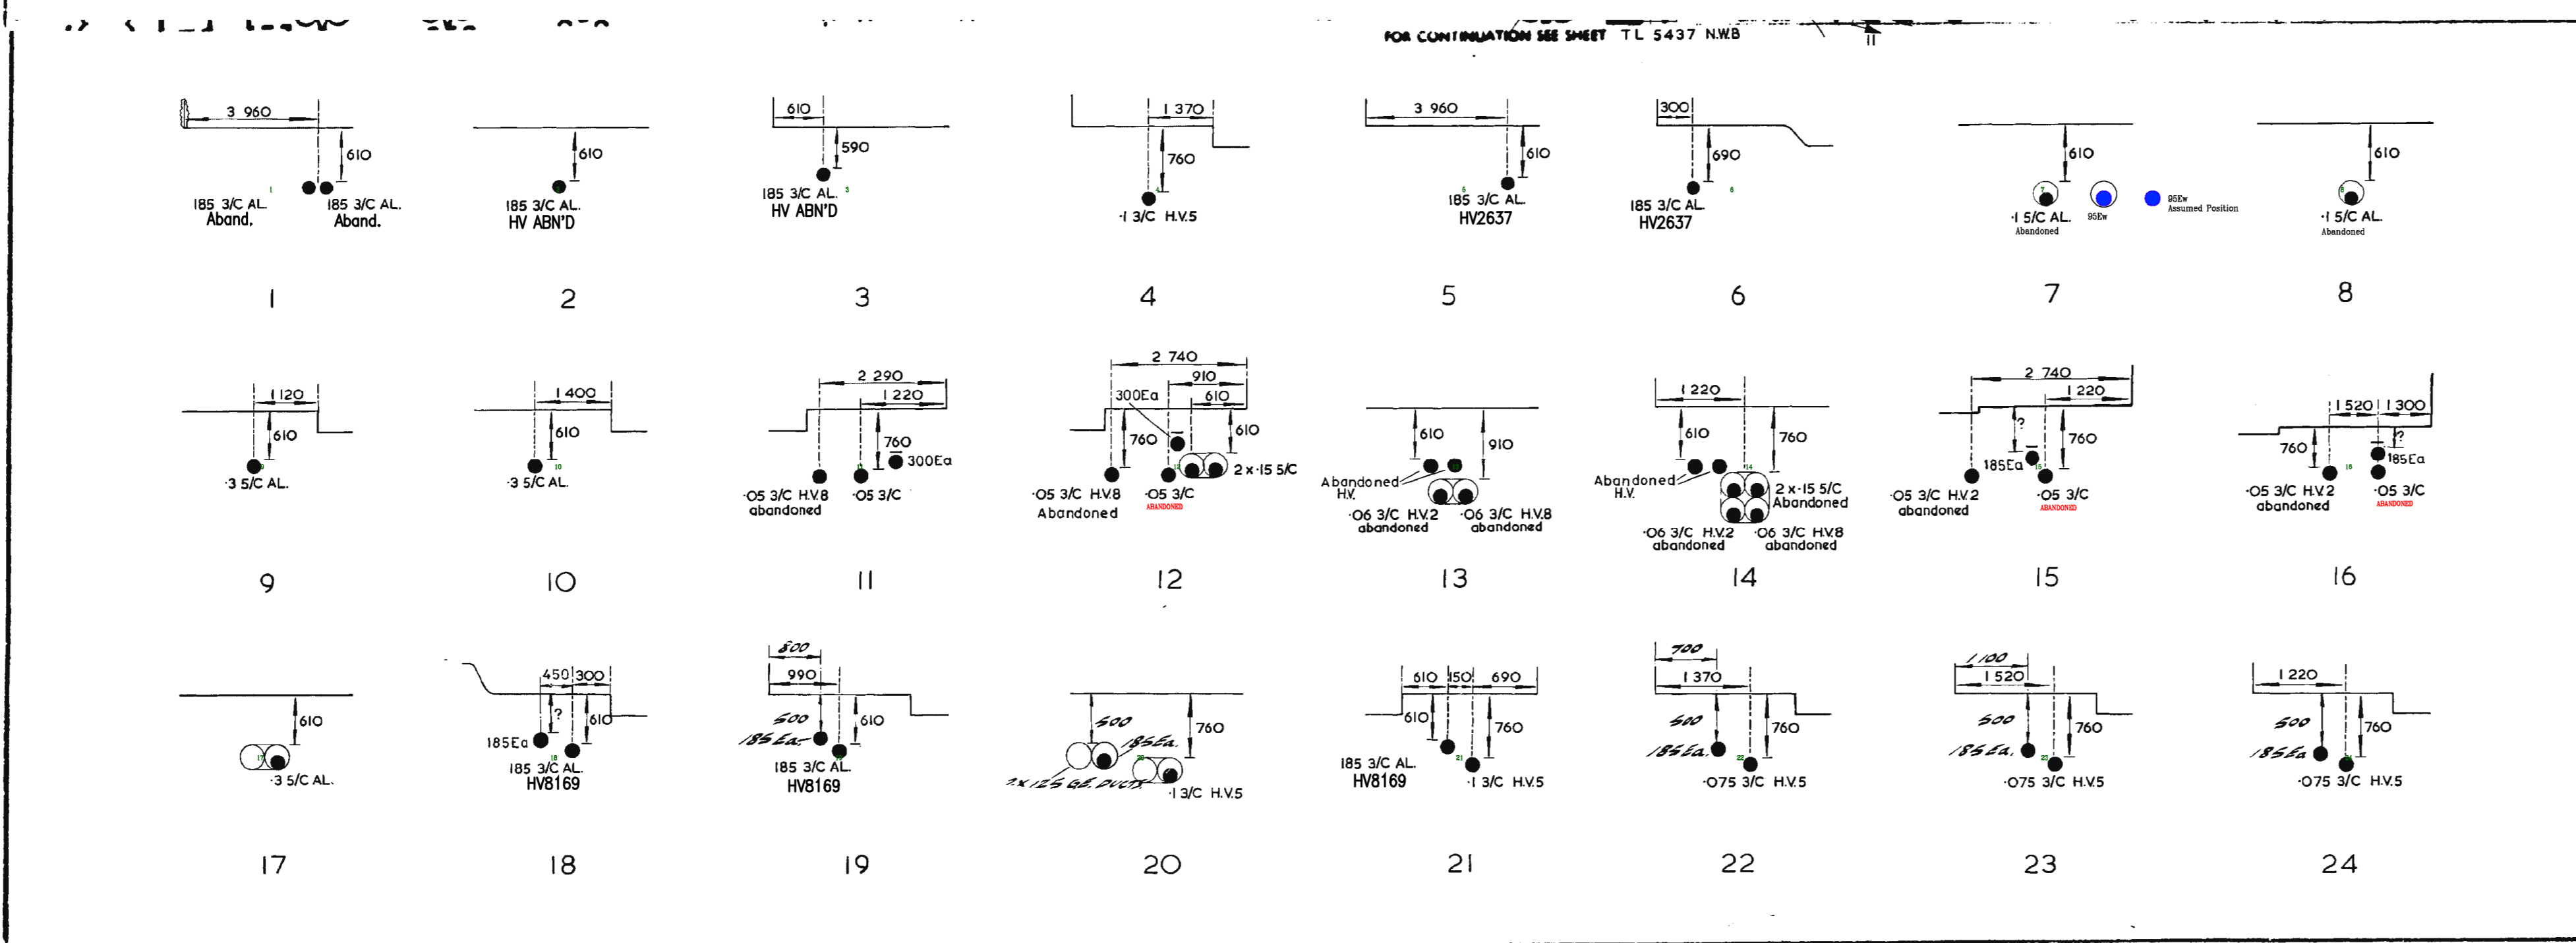

PILOT CABLES AND HIGH VOLTAGE CABLES

Serial numbers refer to this sheet only and lengths are to sheet edge

| No. | kV | Size | Cores | Designation | Lengths | | No. | kV | Size | Cores | Designation | Lengths | | |
|-------|----|--------|-------|--|--------------|--------|-----|----|--------------|-------|-------------|---------|--------|--|
| | | | | | metres | ft/ins | | | | | | metres | ft/ins | |
| HV1 | 11 | 05/04 | 3/C | West Road S/S - abandoned | | | | | | | | | | |
| HV2 | 11 | 05/05 | 3/C | Mount Pleasant Road S/S - High Street S/S - abandoned | | | | | | | | | | |
| HV3 | 11 | 18S AL | 3/C | West Road S/S - London Road S/S | | | | | | | | | | |
| HV3 | 11 | 075/1 | 3/C | Fairycroft Road S/S - Victoria Avenue S/S | | | | | | | | | | |
| HV168 | 11 | 075/1 | 3/C | Training College S/S - 33/16V S/S Throated Board | | | | | | | | | | |
| HV7 | 11 | 075/1 | 3/C | Tower Works S/S - Training College | | | | | | | | | | |
| HV8 | 11 | 05/05 | 3/C | Mount Pleasant Road S/S - Training College S/S - abandoned | | | | | | | | | | |
| HV237 | 11 | 075/1 | 3/C | Saffron Walden Primary to Lancaster House | | | | | | | | | | |
| HV3 | 11 | 075/1 | 3/C | Wall Rd to London Road S/S | | | | | | | | | | |
| | | | | | Total length | | | | Total length | | | | | |

NOTES (1) FOR FULL DETAILS OF 33 kV CABLES REFERENCE SHOULD BE MADE TO THE PRIMARY RECORDS
 (2) E DENOTES CNE CABLE - DENOTES ALPEX TYPE
 Where HV Cables are not ducted it is assumed they are tile covered


eastern electricity

1:500 SCALE U/G MAINS
 LOCATION SAFFRON WALDEN

REPRODUCED FROM OR BASED UPON THE ORIGINATE DRAWING MADE BY THE STATIONERY OFFICE
 CROWN COPYRIGHT RESERVED

SERVICES FOR DETAILS OF SERVICE CABLE REFERENCE SHOULD BE MADE TO THE SERVICE CARDS IN THE DISTRICT OFFICE

SHEET NO. | ISSUE | DATE

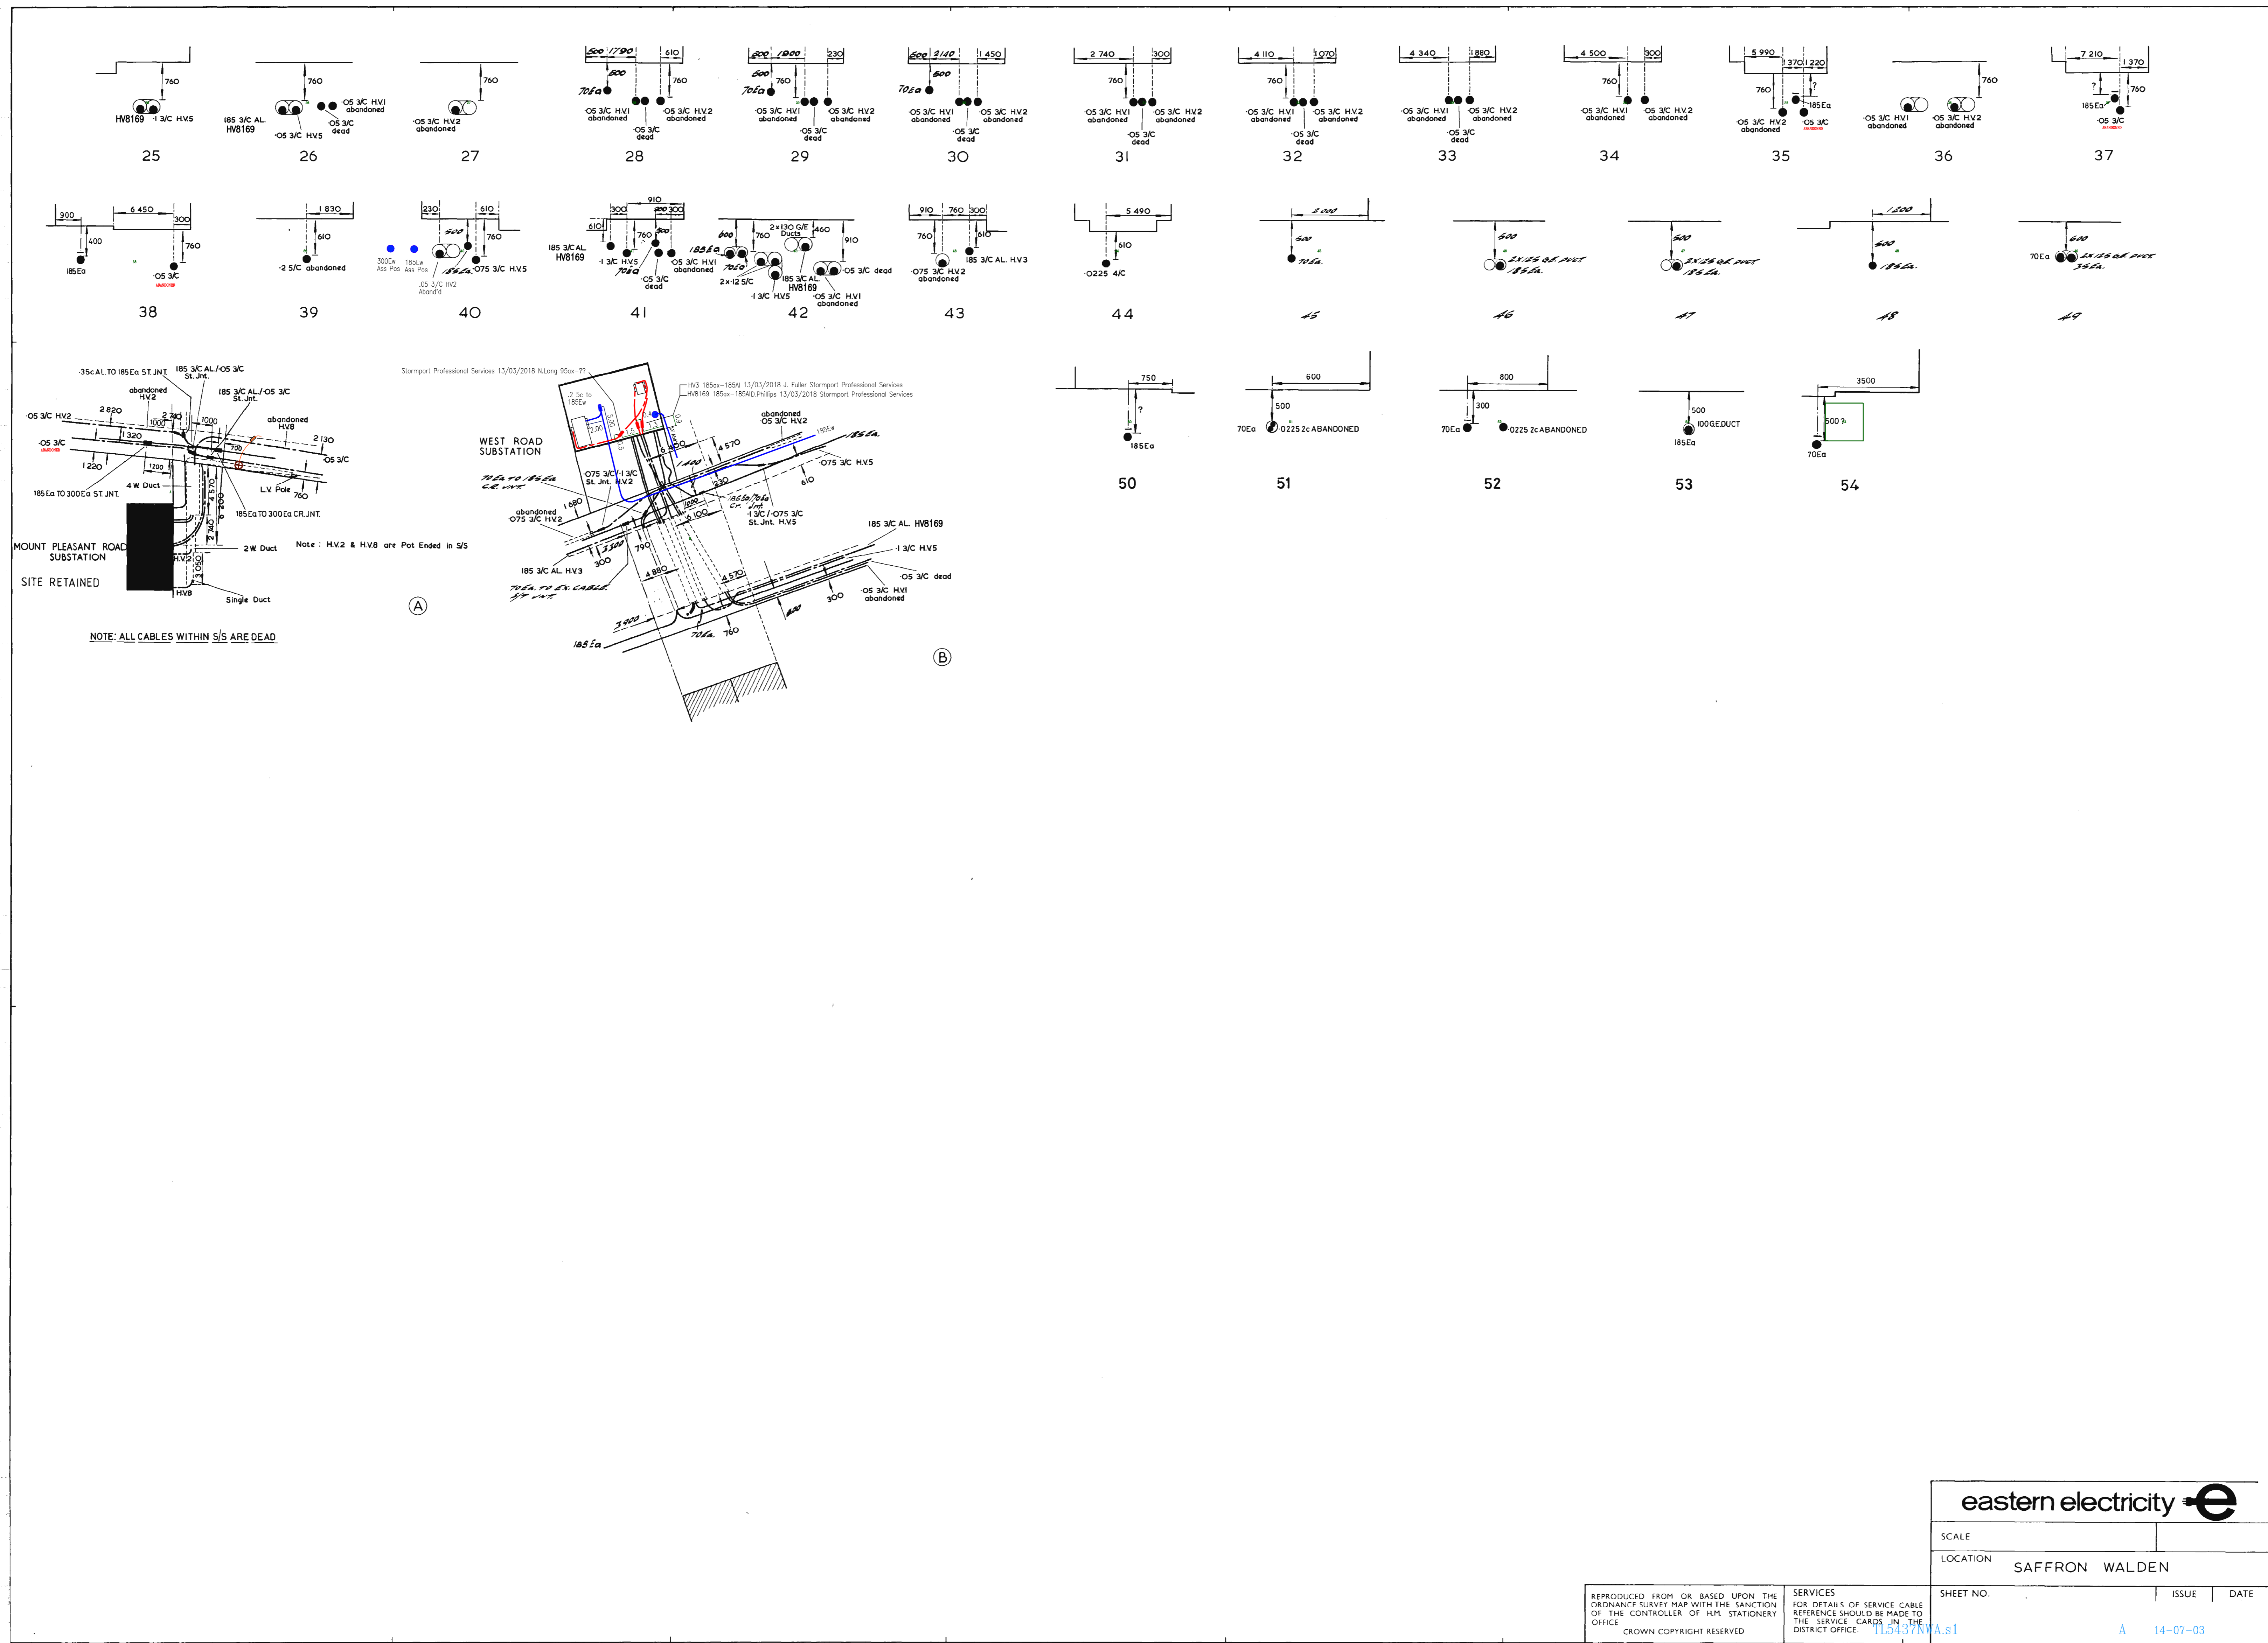

SCALE
LOCATION SAFFRON WALDEN

| | | | | |
|--|---|-----------|-------|------------|
| REPRODUCED FROM OR BASED UPON THE ORDINANCE SURVEY MAP WITH THE SANCTION OF THE CONTROLLER OF THE STATIONERY OFFICE. CROWN COPYRIGHT RESERVED. | SERVICES FOR DETAILS OF SERVICE CABLE REFERENCE SHOULD BE MADE TO THE SERVICE CABLE IN THE DISTRICT OFFICE. | SHEET NO. | ISSUE | DATE |
| | | | | A 14-07-03 |

TL 5437 NWA

TL 5437 NWA

SO

TL5437NWB 1:500 LV

FOR CONTINUATION SEE SHEET TL 5437 NWA

FOR CONTINUATION SEE SHEET TL 5437 NEB

TL 5437 NWB
FOR CONTIN. 1 SEE SHEET TL 5437 NWA

FOR CONTINUATION SEE SHEET TL 5437 S.W.A

PILOT CABLES AND HIGH VOLTAGE CABLES

Serial numbers refer to this sheet only and lengths are to their edge

| No. | kV | Size | Cores | Designation | Lengths | | No. | kV | Size | Cores | Designation | Lengths | | |
|--------------|----|--------|-------|--|---------|-------|--------------|----|------|-------|-------------|---------|-------|--|
| | | | | | metres | yards | | | | | | metres | yards | |
| HV1 | 11 | 150PR | 3 | Old Mill Road S/S - Primary S/S | | | | | | | | | | |
| HV2 | 11 | 05 & 1 | 3/C | Training College S/S - Mount Pleasant Road S/S (abandoned) | | | | | | | | | | |
| HV3 | 11 | 1 | 3/C | WISGAP RD TEED SAFFRON WALDEN FARM / TUNES WAY | | | | | | | | | | |
| HV4 | 11 | 05 & 1 | 3/C | Training College S/S - 33/11KV S/S | | | | | | | | | | |
| HV5 | 11 | 05 & 1 | 3/C | Training College S/S - Primary S/S (abandoned) | | | | | | | | | | |
| HV6 | 11 | 05 & 1 | 3/C | * * * * * Tower Works S/S | | | | | | | | | | |
| HV7 | 11 | 05 & 1 | 3/C | Abandoned from Enlargement 'D' - Pot End | | | | | | | | | | |
| HV8 | 11 | 185 AL | 3/C | Peaslands Road junction with Winstanley Road | | | | | | | | | | |
| | | | | Old Mill Road S/S - SAFFRON WALDEN | | | | | | | | | | |
| Total length | | | | | | | Total length | | | | | | | |

NOTES (1) FOR FULL DETAILS OF 33 kV CABLES REFERENCE SHOULD BE MADE TO THE PRIMARY RECORDS
(2) E DENOTES CNE CABLE & DENOTES ALPEX TYPE
Where HV Cables are not ducted it is assumed they are tile covered

eastern electricity

1 : 500 SCALE U/G MAINS

LOCATION SAFFRON WALDEN

SHEET NO TL5437NWB.s0


ISSUE A

DATE 18-08-04


REPRODUCED FROM OR BASED UPON THE CROWN SURVEY MAP WITH THE SANCTION OF THE CONTROLLER OF H.M. STATIONERY OFFICE
CROWN COPYRIGHT RESERVED

SERVICES FOR DETAILS OF SERVICE CABLE REFERENCE SHOULD BE MADE TO THE SERVICE CARDS IN THE DISTRICT OFFICE

DIMENSIONS IN MILLIMETRES

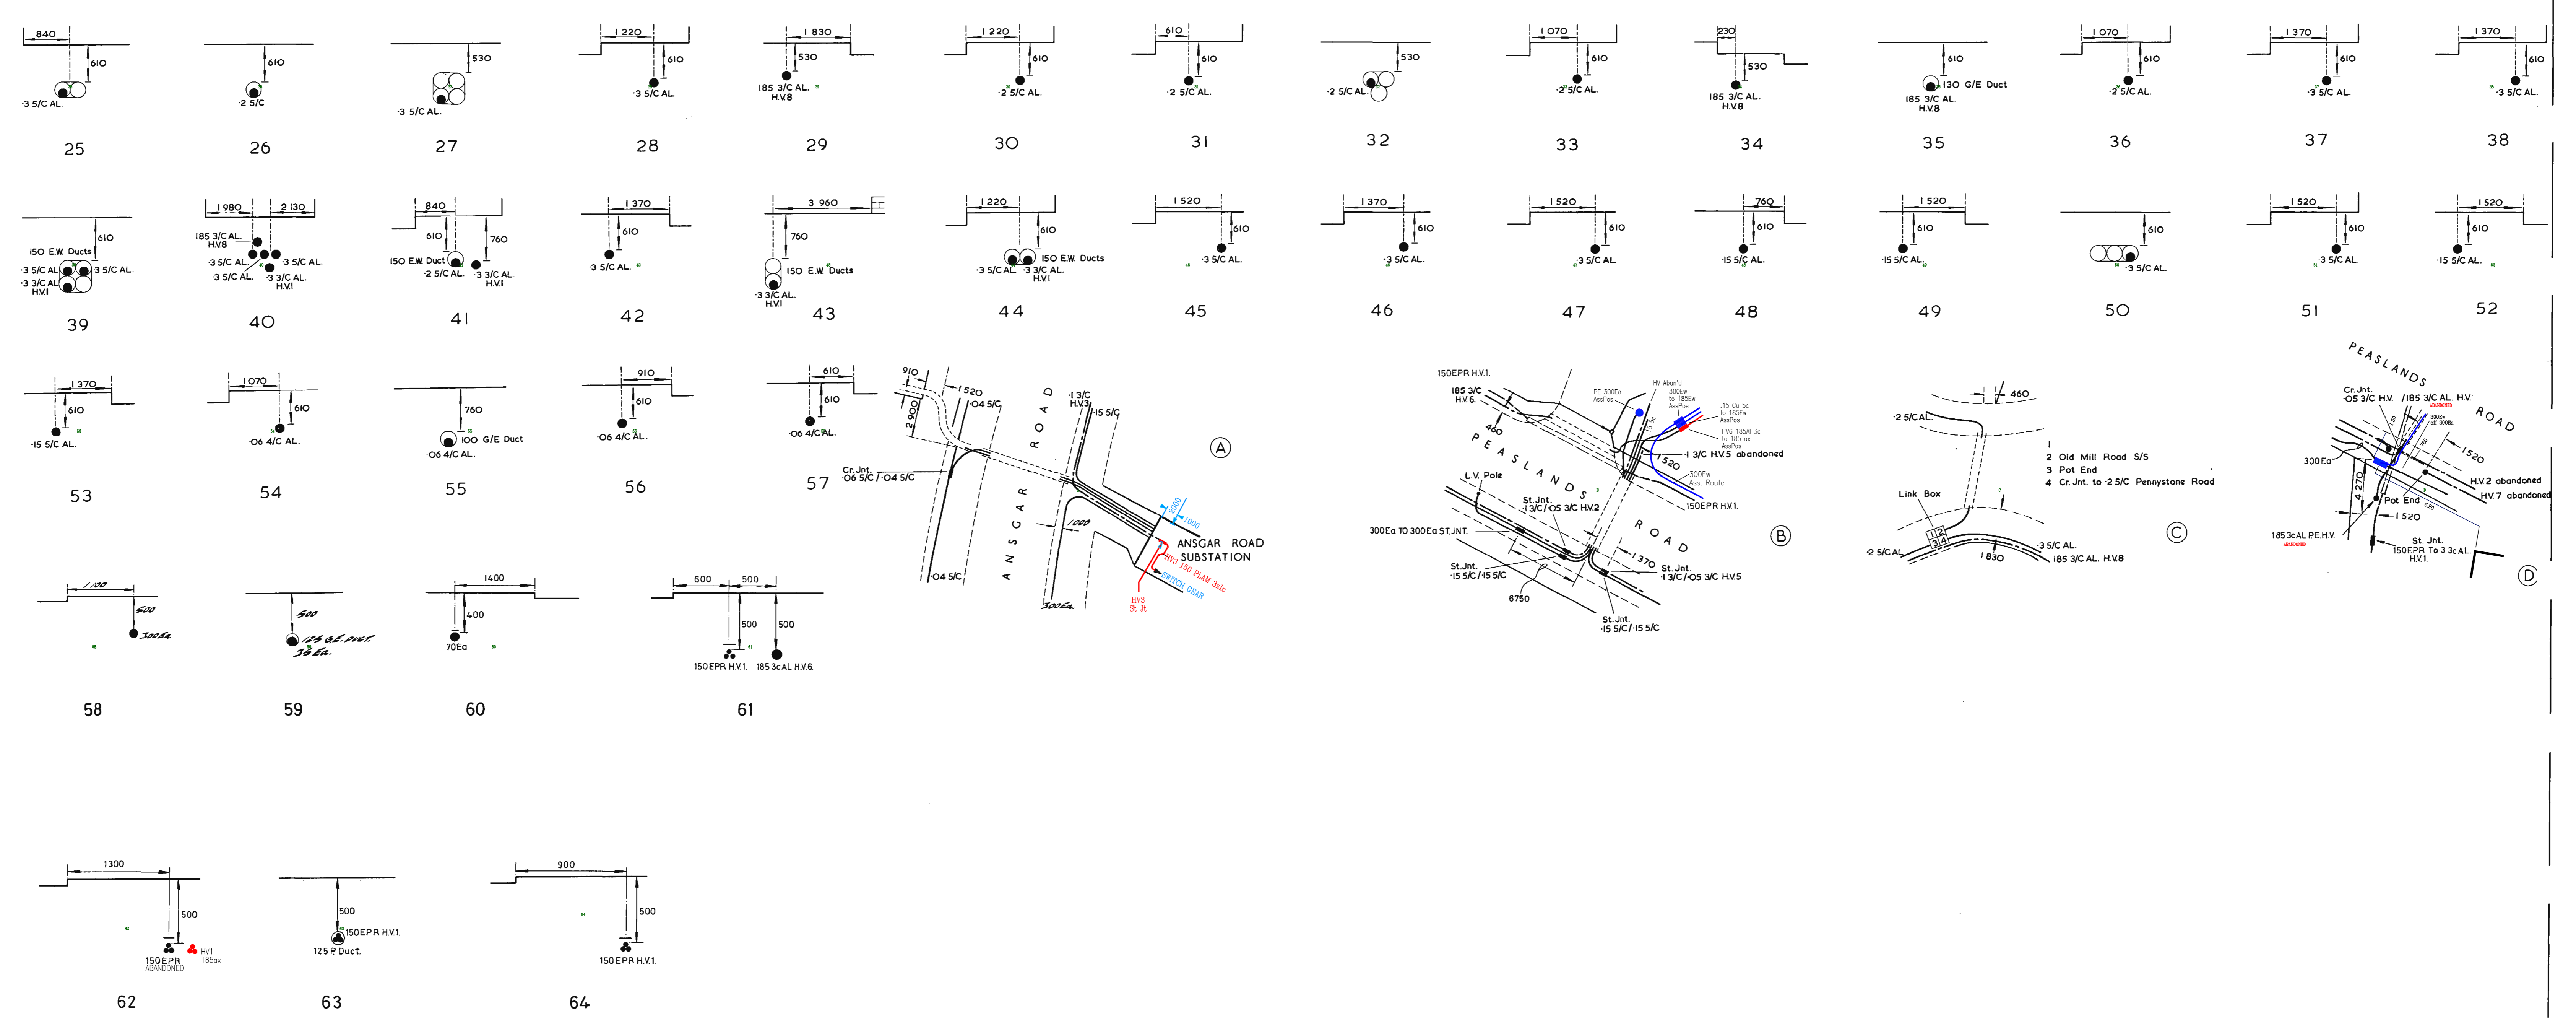

72.5 x 7.7 m L2:1

| | |
|---|----------------|
| eastern electricity  | |
| SCALE | |
| LOCATION | SAFFRON WALDEN |
| SHEET NO. | TL5437NWB.s1 |
| ISSUE | A |
| DATE | 18-08-04 |

REPRODUCED FROM OR BASED UPON THE
ORDNANCE SURVEY MAP WITH THE SANCTION
OF THE CONTROLLER OF HM. STATISTICAL
OFFICE
CROWN COPYRIGHT RESERVED

SERVICES
FOR DETAILS OF SERVICE CABLE
REFERENCE SHOULD BE MADE TO
THE SERVICE CARDS IN THE
DISTRICT OFFICE.