


This Drawing has been produced for the Client, Project and Site as stated below and is not intended for use by any other person or for any other purpose than that stated and shall be under the control of Anthony Jane. Any original issue drawings are to be held upon for accuracy and content. Measurements scaled from plans cannot be guaranteed to be accurate.

The drawing is for general configuration and arrangement only - check dimensions to be verified at all stages on site and any differences identified back to Anthony Jane.

All aspects of the drawing have a pre-defined assumption of all materials are to be used in FULL accordance with the manufacturers recommendations and to the highest possible levels of workmanship and care and attention.


All operations on site to be supported by a method statement and the Health and Safety of all parties to be of paramount importance at all times.

Remember: If it doesn't ask!

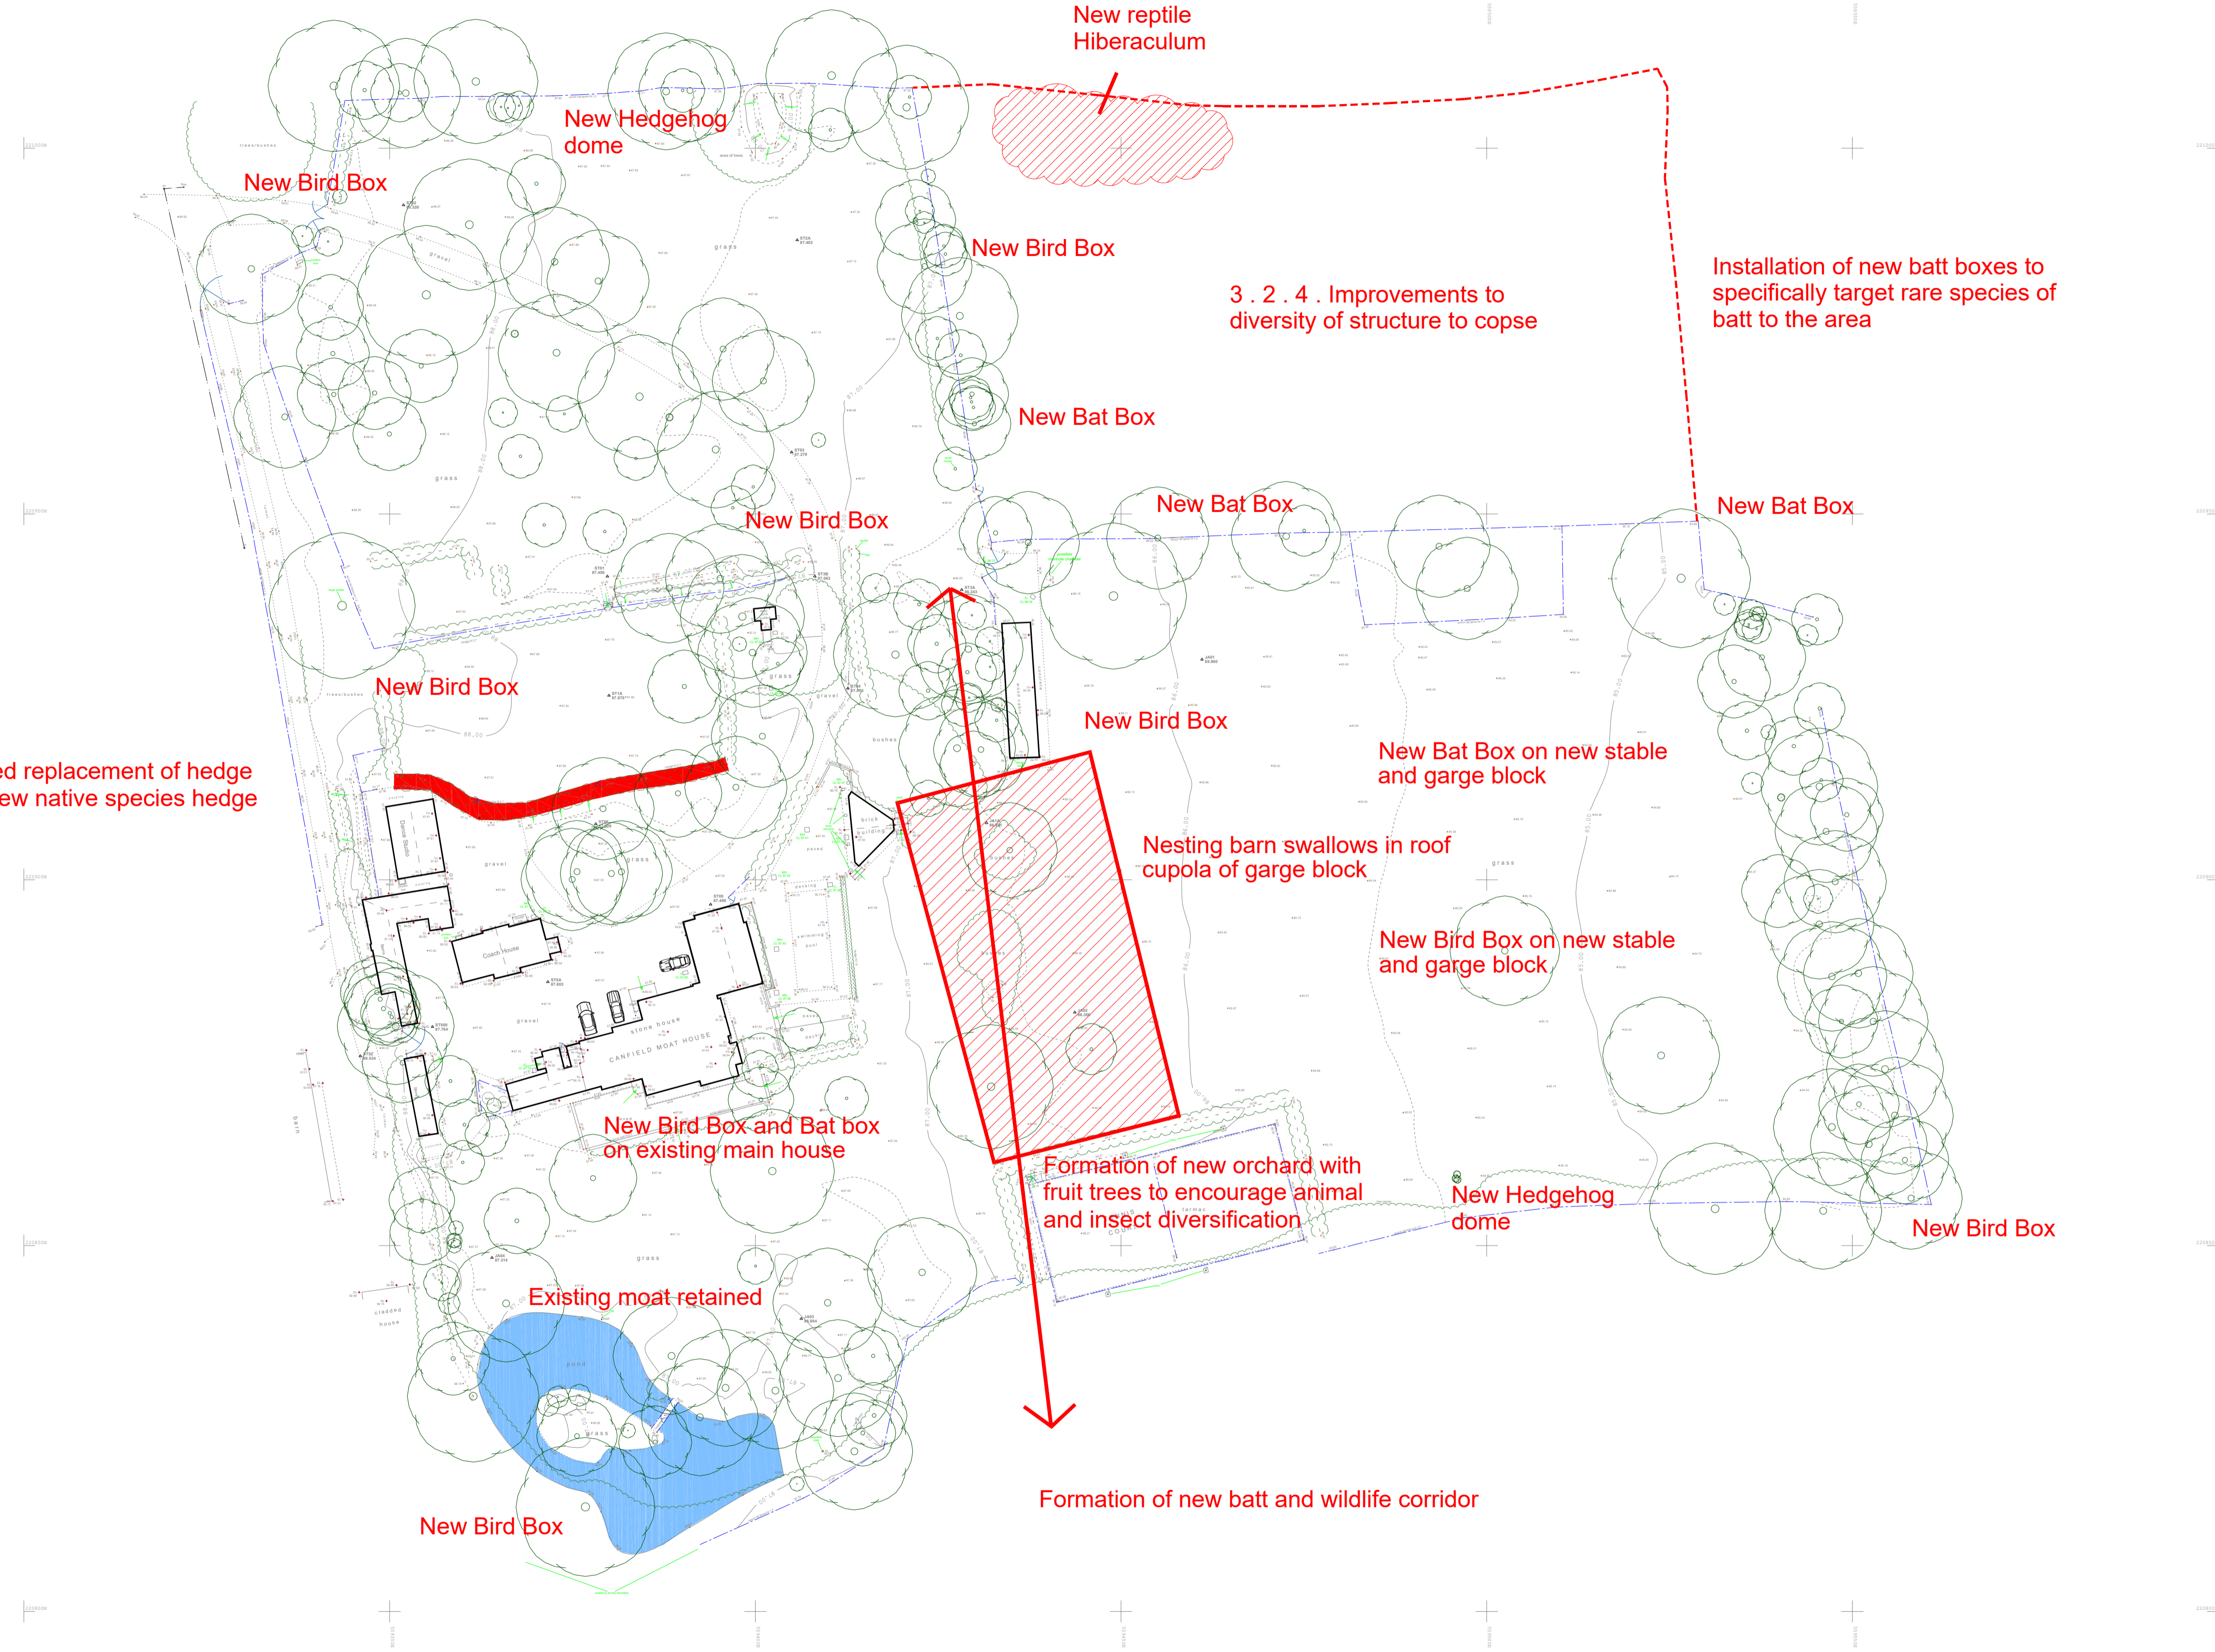

CANFIELD MOAT
HIGH CROSS LANE WEST
LITTLE CANFIELD
CM6 1TD

SITE AREA
34,348 SQ M
8.5 Acres

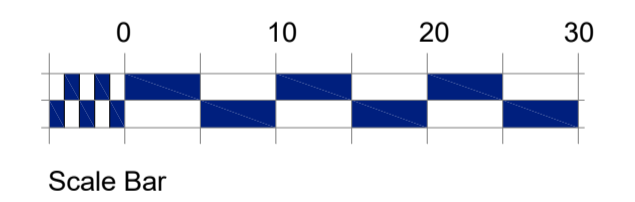

Rev R : 10/22 - Redacted version of plan
Revision / Date / By

ANTHONY JANE
ARCHITECTURE & INTERIORS
1A Eves Corner, Danbury, ESSEX, CM3 4QF
E : technical@anthonyjane.com

Project	CANFIELD MOAT HIGH CROSS LANE WEST LITTLE CANFIELD CM6 1TD
Client	Mr ANDREW SMITH
Drawing	ECOLOGY ENHANCEMENT PLAN
Drawing	Drawing Use Date MAY 2022 Information Scale 1:500 @ A1
Drawing number	10949/A1/05
Rev	R

ECOLOGY ENHANCEMENTS