



SECTION UNIT 1 - 2

- UNIT 1  
EGL - 88.32  
GF FFL - 88.47  
RL - 97.82
- UNIT 2  
EGL - 88.51  
GF FFL - 88.66  
RL - 98.01
- UNITS 3 - 6  
EGL - 87.43  
GF FFL - 88.06  
RL - 97.41
- UNIT 7  
EGL - 87.69  
GF FFL - 87.82  
RL - 92.10
- UNIT 8  
EGL - 87.69  
GF FFL - 87.99  
RL - 94.72
- UNIT 9  
EGL - 87.80  
GF FFL - 88.10  
RL - 97.39
- UNITS 10 - 17  
EGL - 85.00  
GF FFL - 85.70  
RL - 94.83

EGL - Existing Ground Level  
GF FFL - Ground floor FFL  
RL - Ridge level

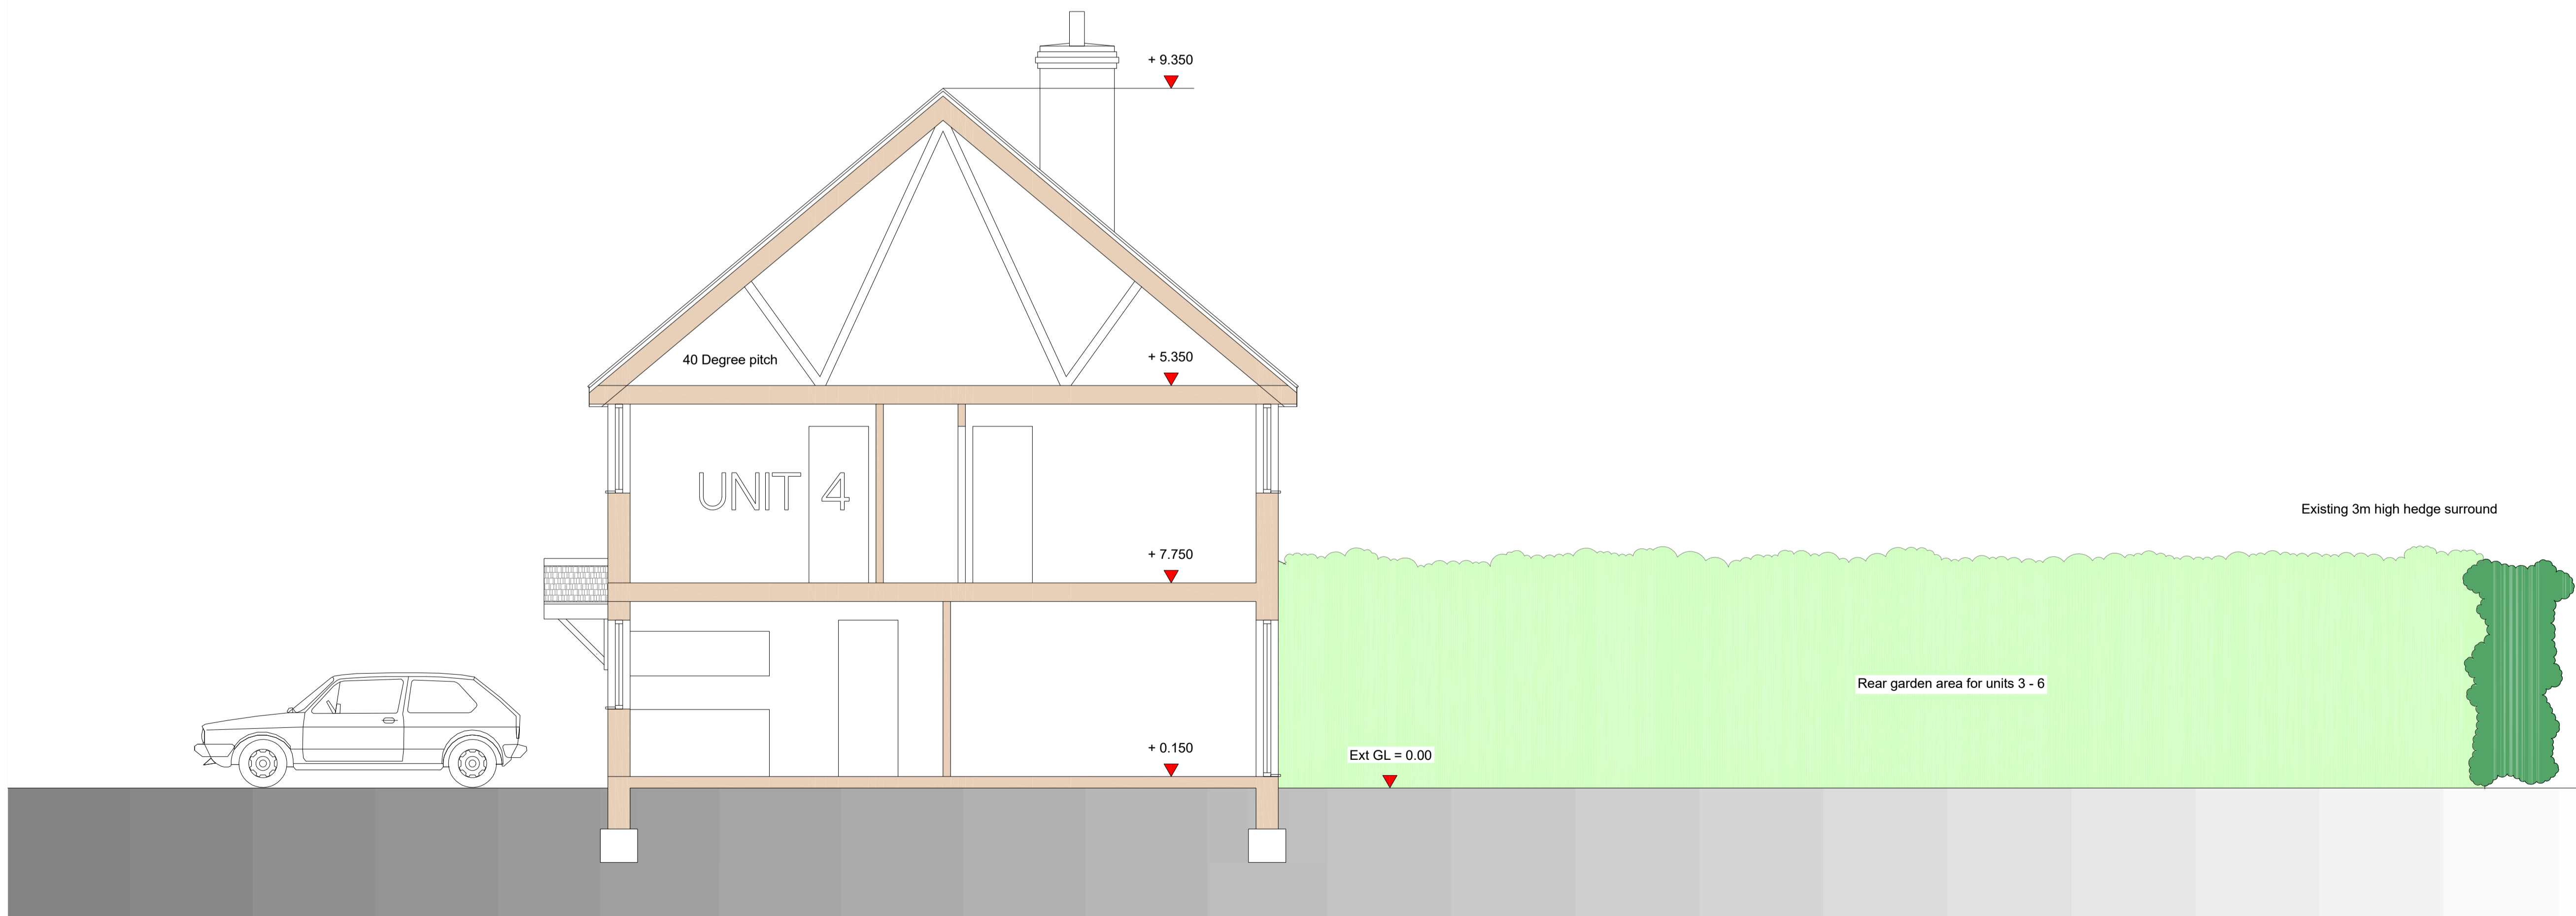

SECTION UNIT 3 - 6

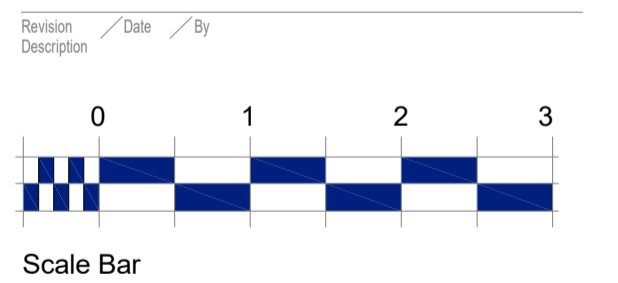

**ANTHONY JANE**  
ARCHITECTURE & INTERIORS  
1A Eves Corner, Danbury, ESSEX, CM3 4QF  
E: technical@anthonyjane.com

Project  
CANFIELD MOAT  
HIGH CROSS LANE WEST  
LITTLE CANFIELD  
CM6 1TD

Client  
Mr ANDREW SMITH

Drawing  
UNITS 1 - 2 AND 3 - 6  
PROPOSED SECTIONS

Drawing Use Date Oct 2022  
Information Scale 1:50 @ A1

Drawing number Rev  
10949/A1/31 ---