



s1

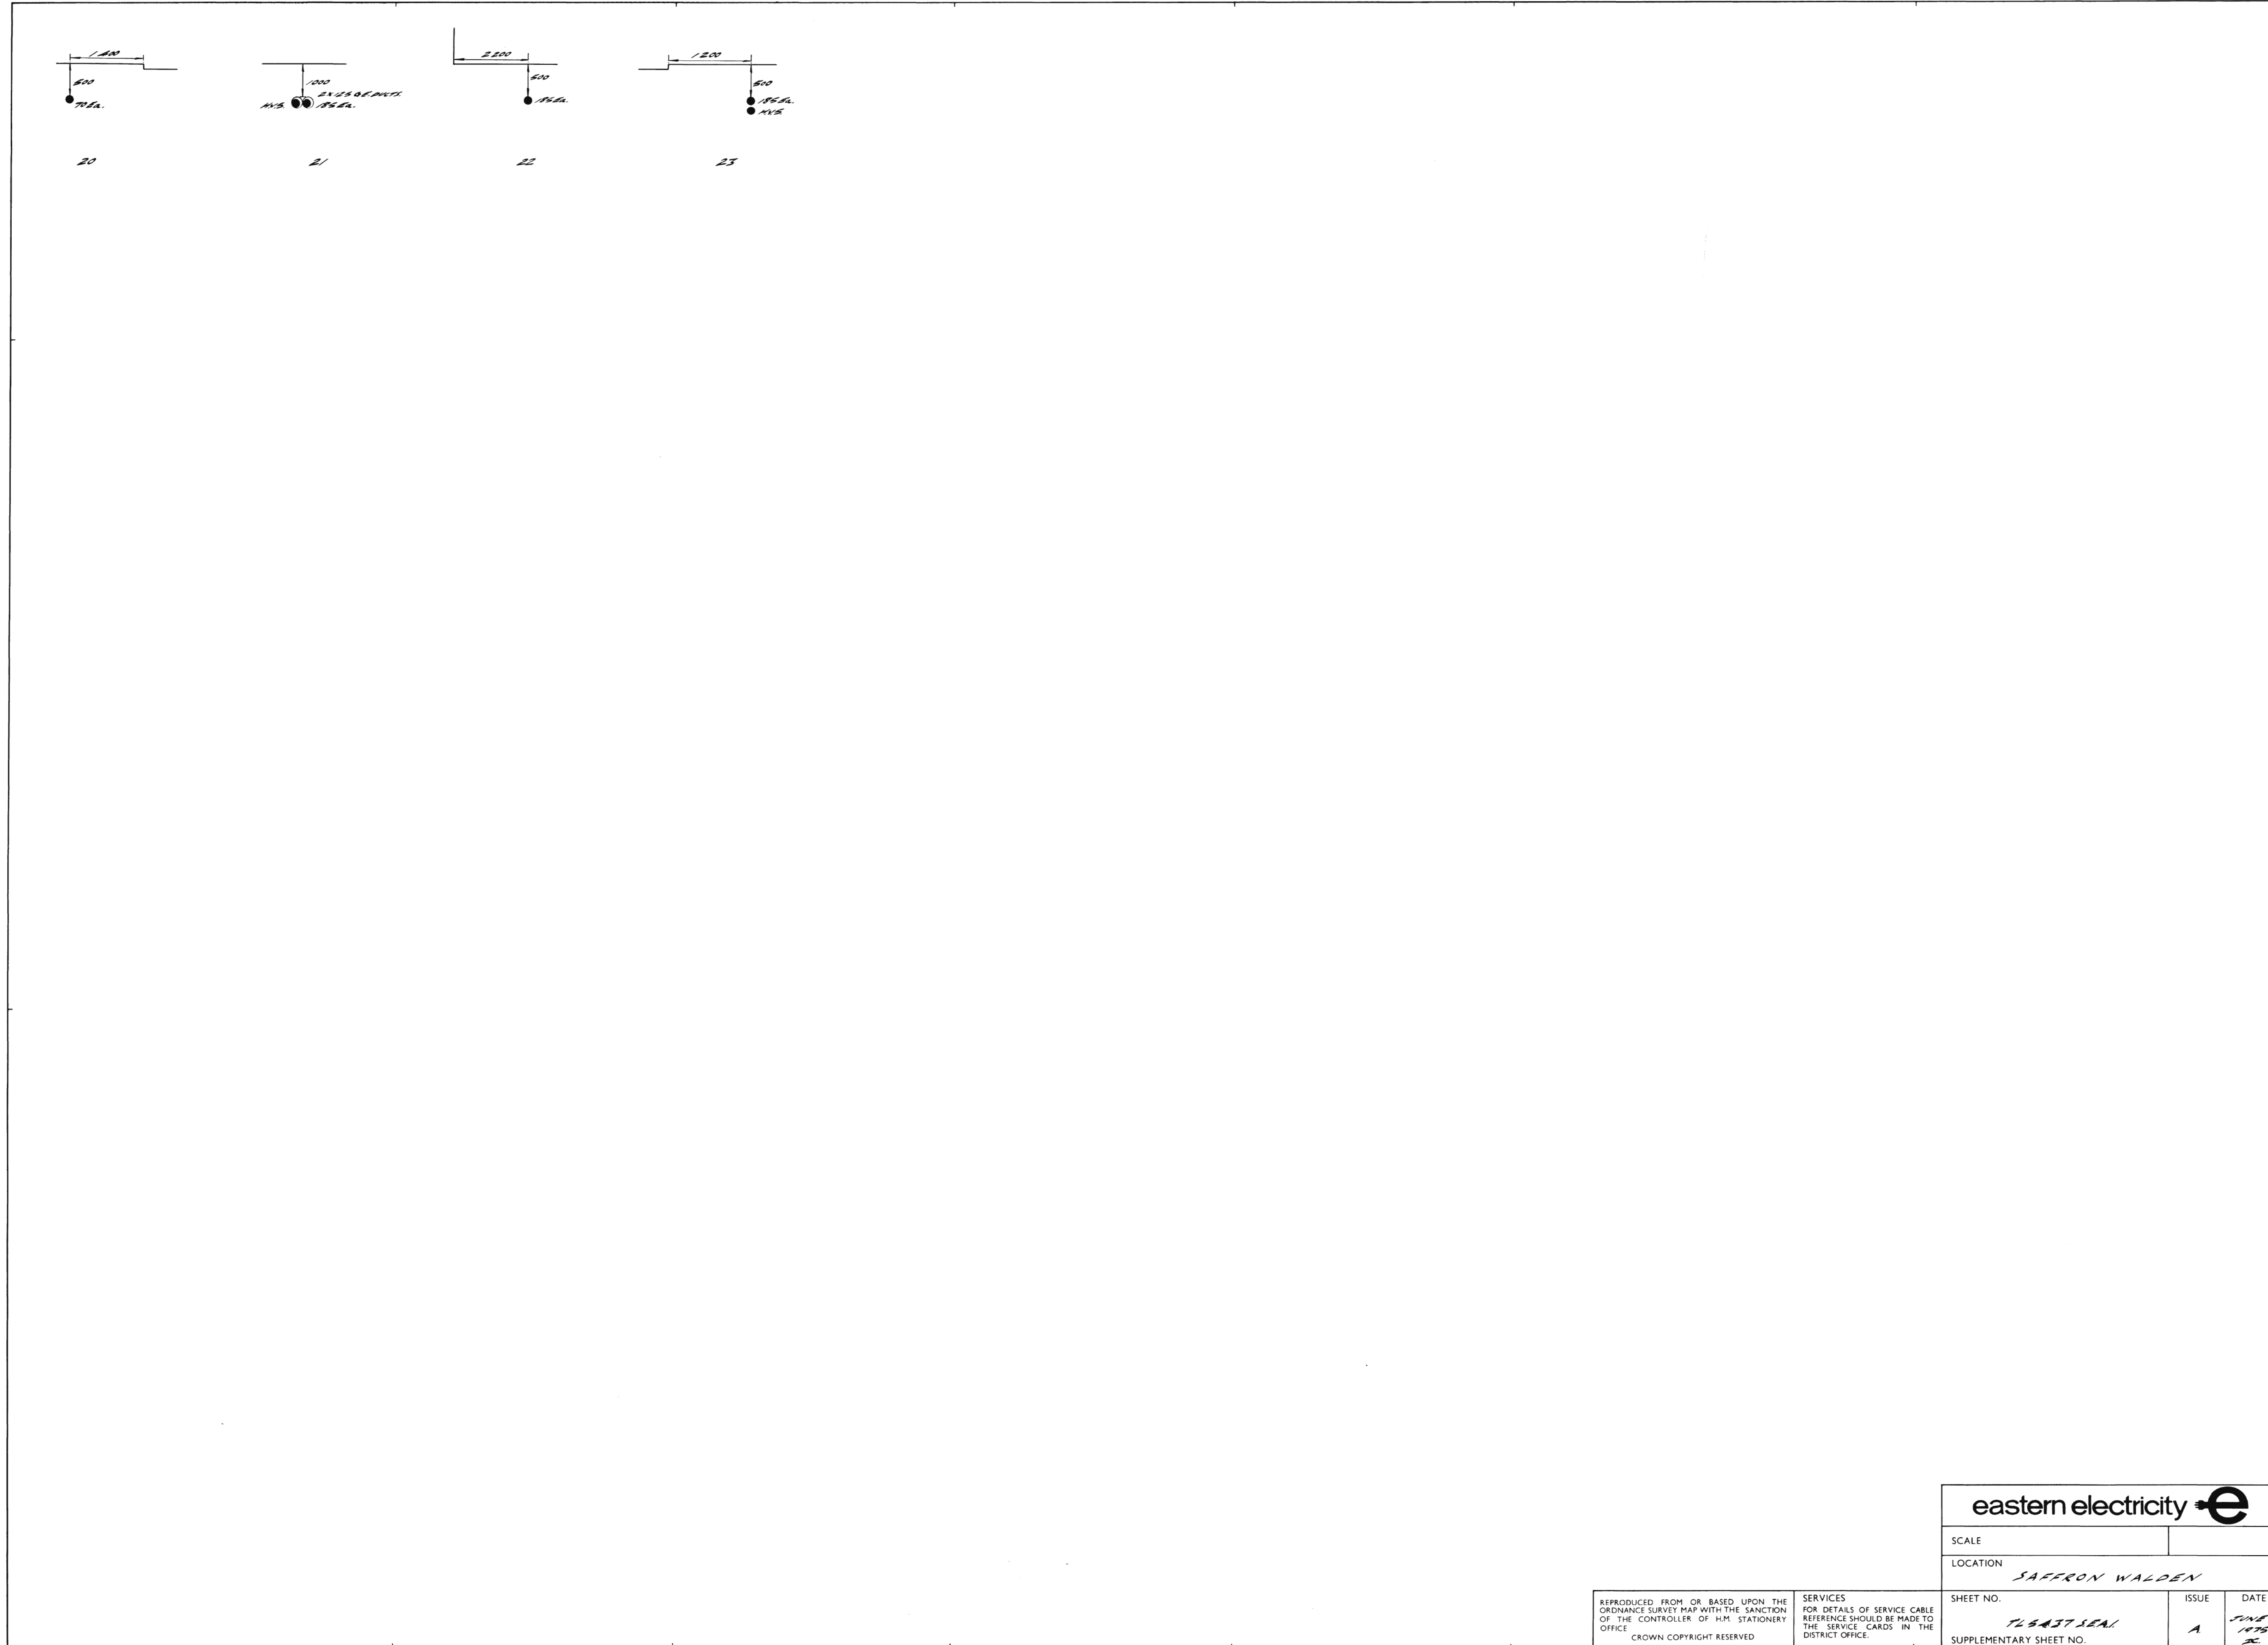

eastern electricity 	
SCALE	
LOCATION	SAFFRON WALDEN
SHEET NO.	12437/15A/
ISSUE	A
DATE	JUNE 1975
SUPPLEMENTARY SHEET NO.	2

REPRODUCED FROM OR BASED UPON THE
ORDNANCE SURVEY MAP WITH THE SANCTION
OF THE CONTROLLER OF H.M. STATIONERY
OFFICE
CROWN COPYRIGHT RESERVED

SERVICES
FOR DETAILS OF SERVICE CABLE
REFERENCE SHOULD BE MADE TO
THE SERVICE CARDS IN THE
DISTRICT OFFICE.

SO

TL5437SWB 1:500 LV


FOR CONTINUATION SEE SHEET TL 5437 SWA

2000A SET ASSUMED POSITION MARK
 185A TO 185A L 300A COMBINED OUT
 185A TO 185A 200A


FOR CONTINUATION SEE SHEET TL 5437 SWB


FOR CONTINUATION SEE SHEET TL 5437 SWB

TL 5437 SWB

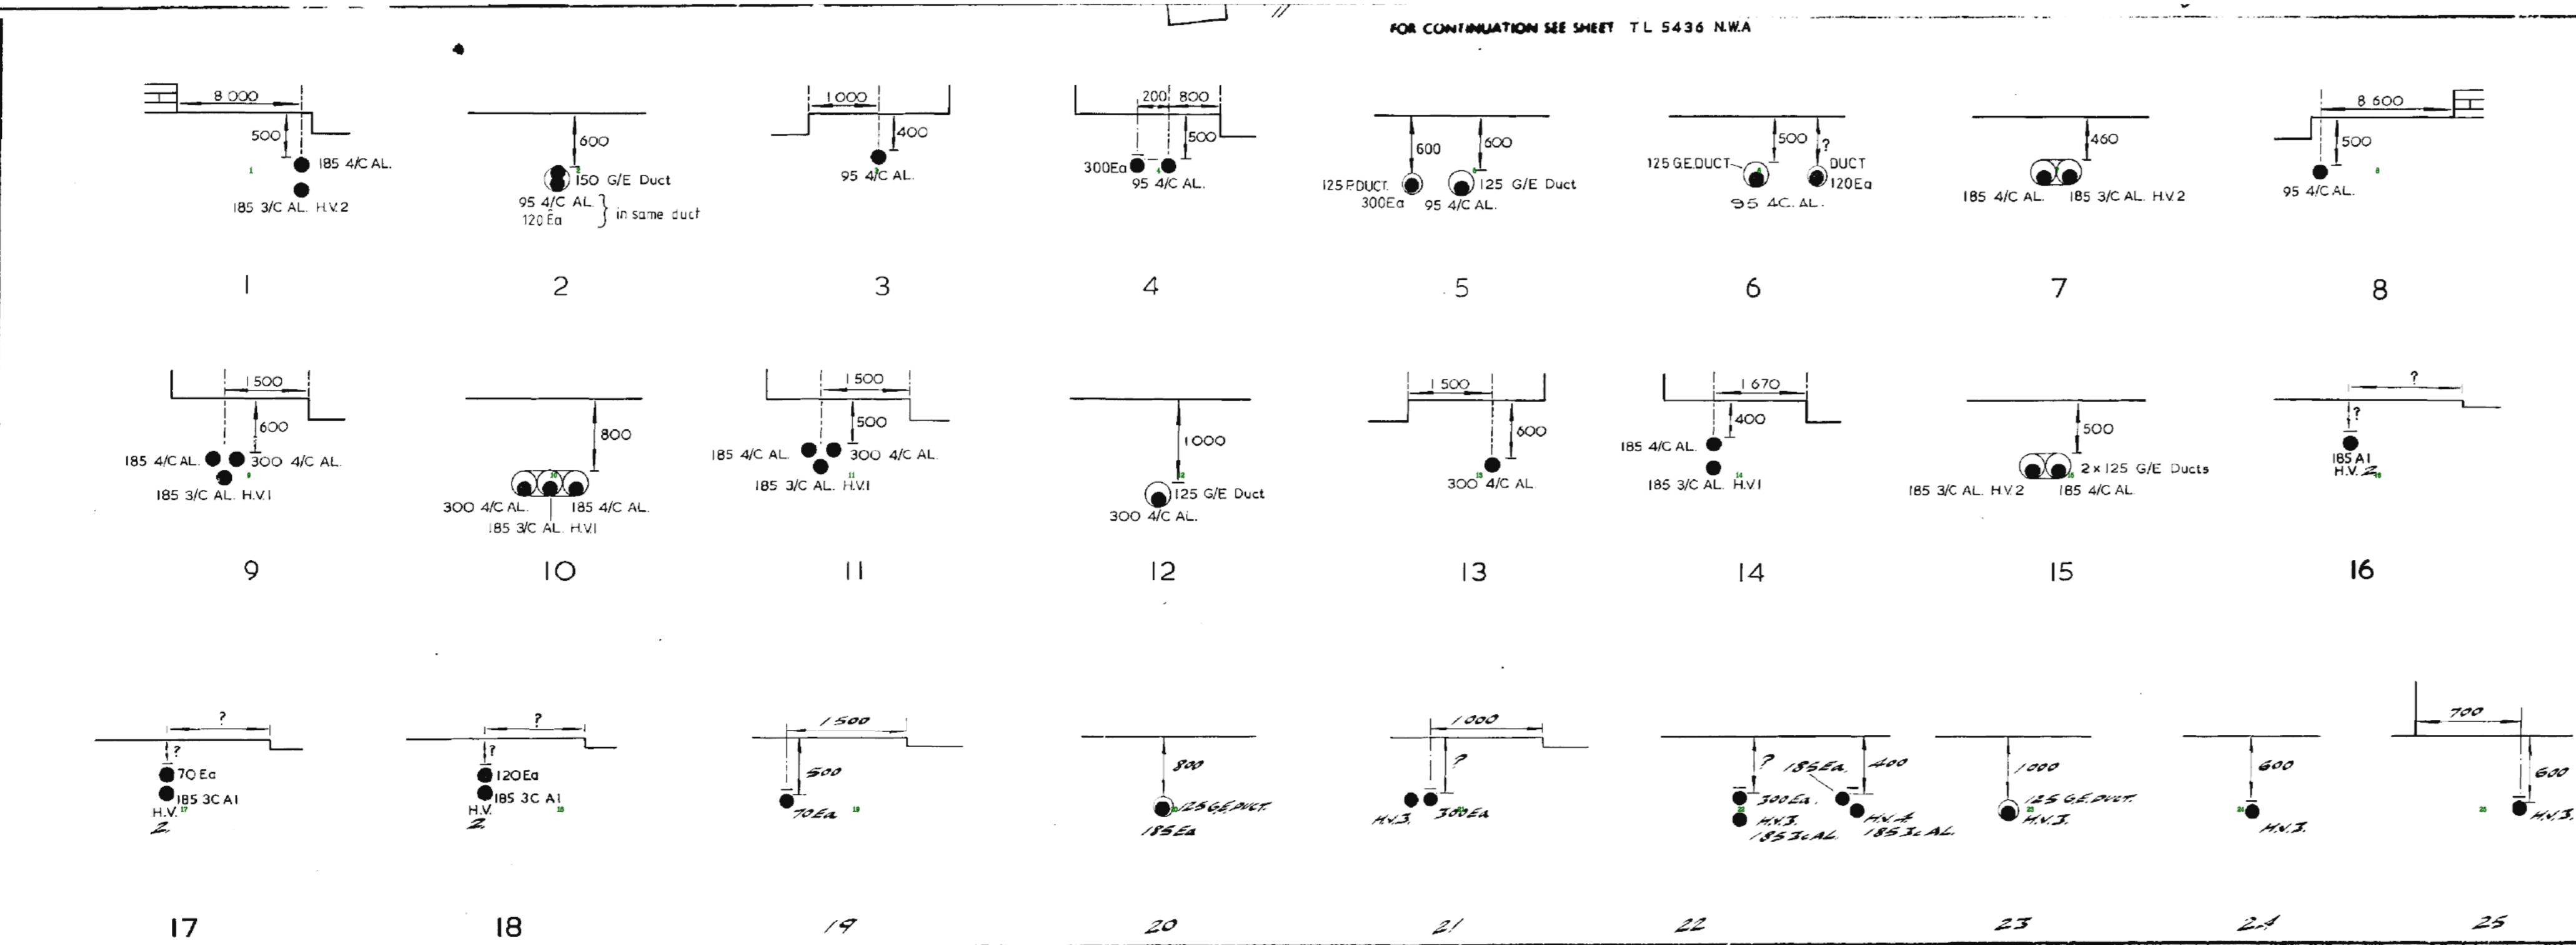

PILOT CABLES AND HIGH VOLTAGE CABLES													
Serial numbers refer to this sheet only and lengths are to sheet edge													
No	LV	Size	Cores	Designation	Lengths		No	LV	Size	Cores	Designation	Lengths	
					metres	yards						metres	yards
HV1	11	185 AL	3/C	Crownell Road S/S - Roestree Way S/S									
HV2	11	185 AL	3/C	Crownell Road S/S - SAFFRON WALDEN S/S									
HV3	11	185 AL	3	THE GLEBE S/S - ROAD AT S/S									
HV4	11	185 AL	3	THE GLEBE S/S - CRJN LN HV2									
HV5	11	185 AL	3	SS - CRJN LN HV2									
HV6	11	185 AL	3	ROSS CLOSE S/S - CRJN LN HV3 OUTSIDE									
HV7	11	185 AL	3	THE GLEBE S/S									
HV8	11	185 AL	3	ROSS CLOSE S/S - PLANNATION									
				ROAD									
					Total length				Total length				
NOTES (1) FOR FULL DETAILS OF 33 KV CABLES REFERENCE SHOULD BE MADE TO THE PRIMARY RECORDS (2) E DENOTES CNE CABLE & DENOTES ALPEX TYPE Where HV Cables are not ducted it is assumed they are tile covered													
								1:500 SCALE U/G MAINS LOCATION SAFFRON WALDEN					
DIMENSIONS IN MILLIMETRES				REPRODUCED FROM OR BASED UPON THE ORDINANCE SURVEY MAP WITH THE SANCTION OF THE CONTROLLER OF MAPS STATIONERY OFFICE CROWN COPYRIGHT RESERVED				SERVICES FOR DETAILS OF SERVICE CABLE REFERENCE SHOULD BE MADE TO THE SERVICE CARDS IN THE DISTRICT OFFICE					
SHEET NO. TL 5437 SWB SUPPLEMENTARY SHEET NO. TL 5437 SWB								ISSUE July 1973 J.E.C.					

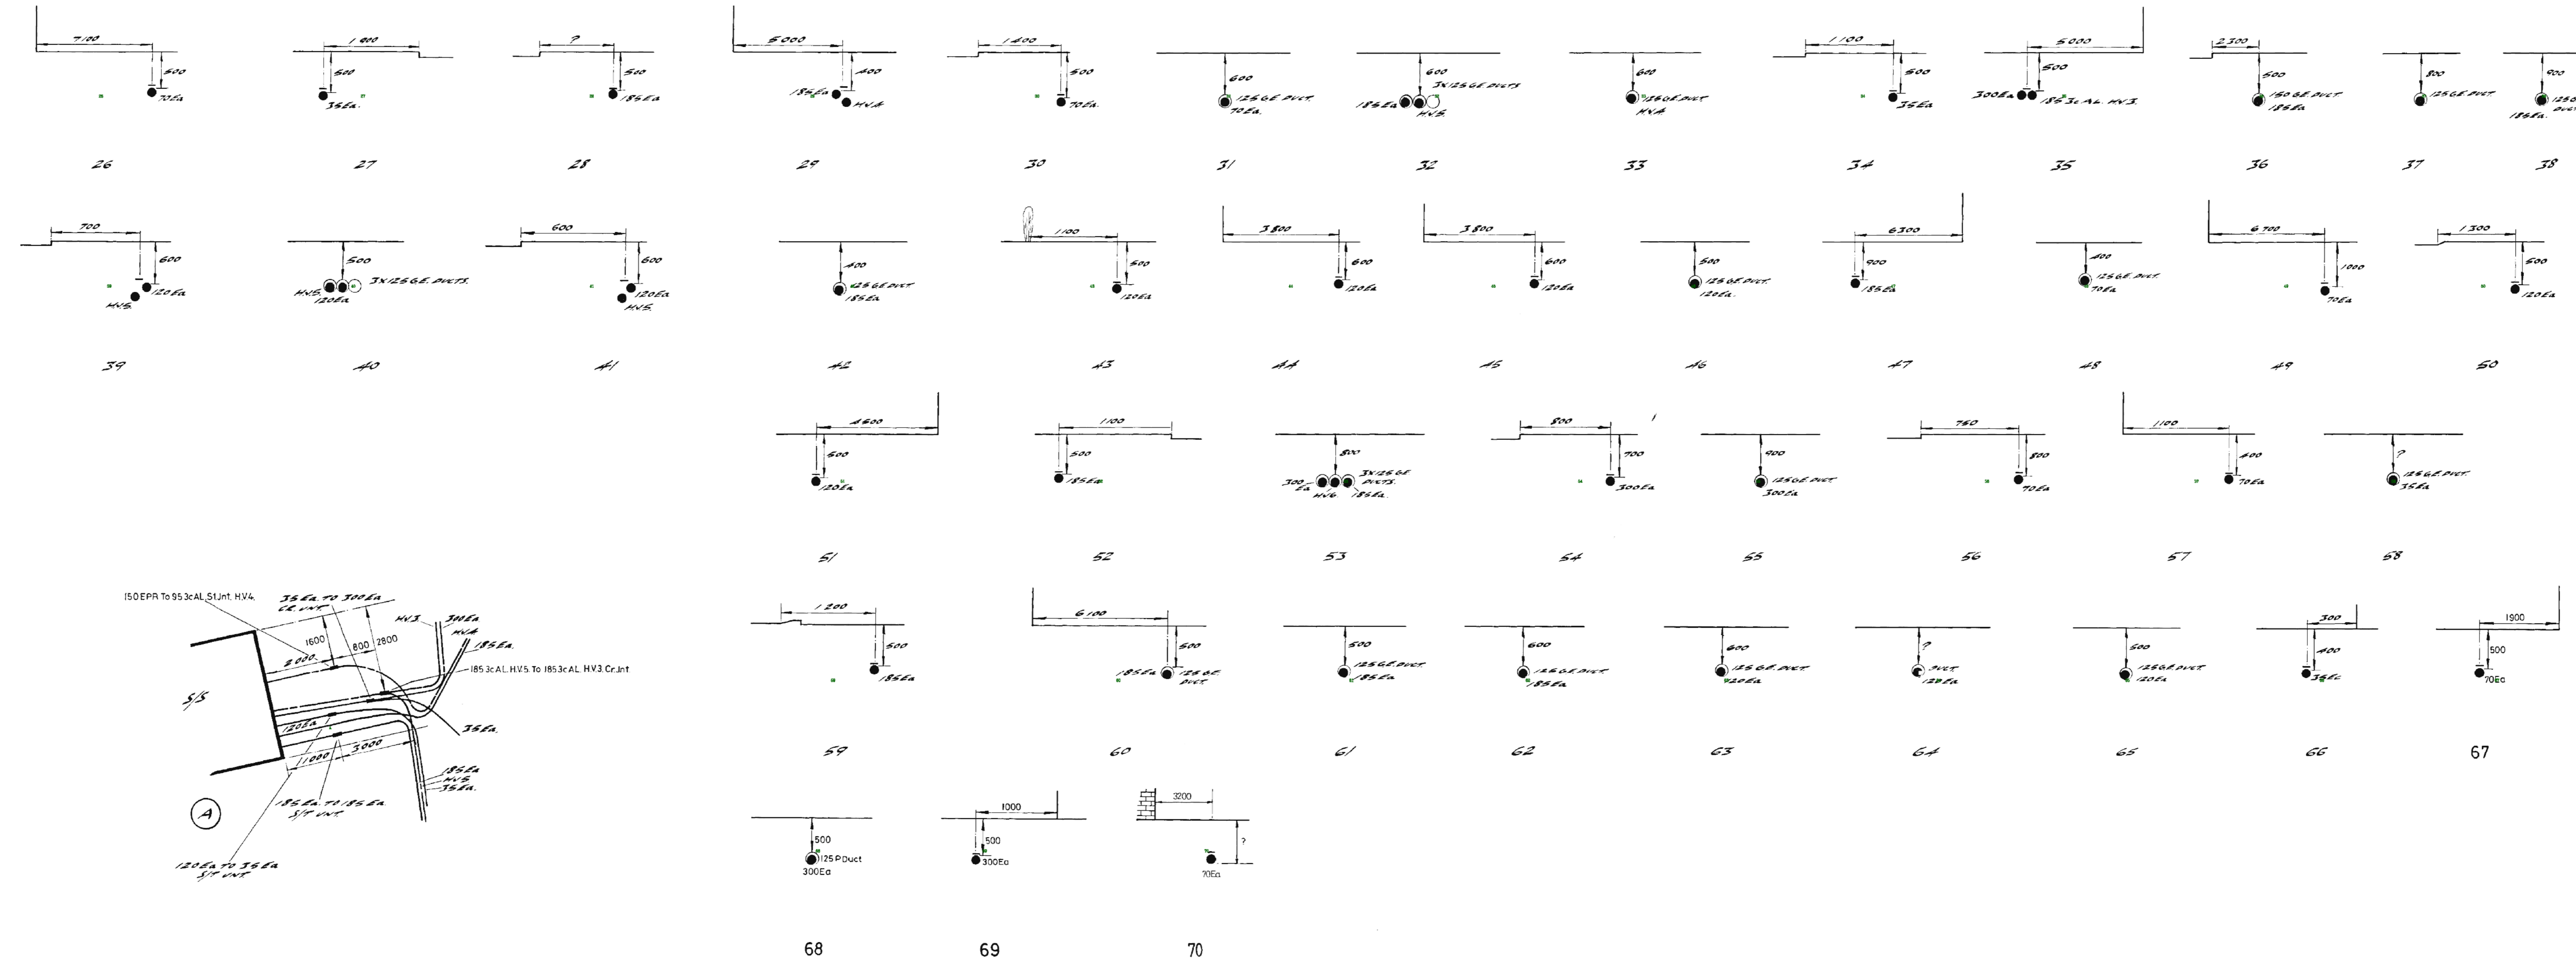

eastern electricity 	
SCALE	
LOCATION	SAFFRON WALDEN
SHEET NO.	T2 6337 SWB1
ISSUE	A
DATE	OCT 1977
SUPPLEMENTARY SHEET NO.	

REPRODUCED FROM OR BASED UPON THE ORDNANCE SURVEY MAP WITH THE SANCTION OF THE CONTROLLER OF HM STATIONERY OFFICE. CROWN COPYRIGHT RESERVED.

SERVICES FOR DETAILS OF SERVICE CABLE REFERENCE SHOULD BE MADE TO THE SERVICE CARDS IN THE DISTRICT OFFICE.

