
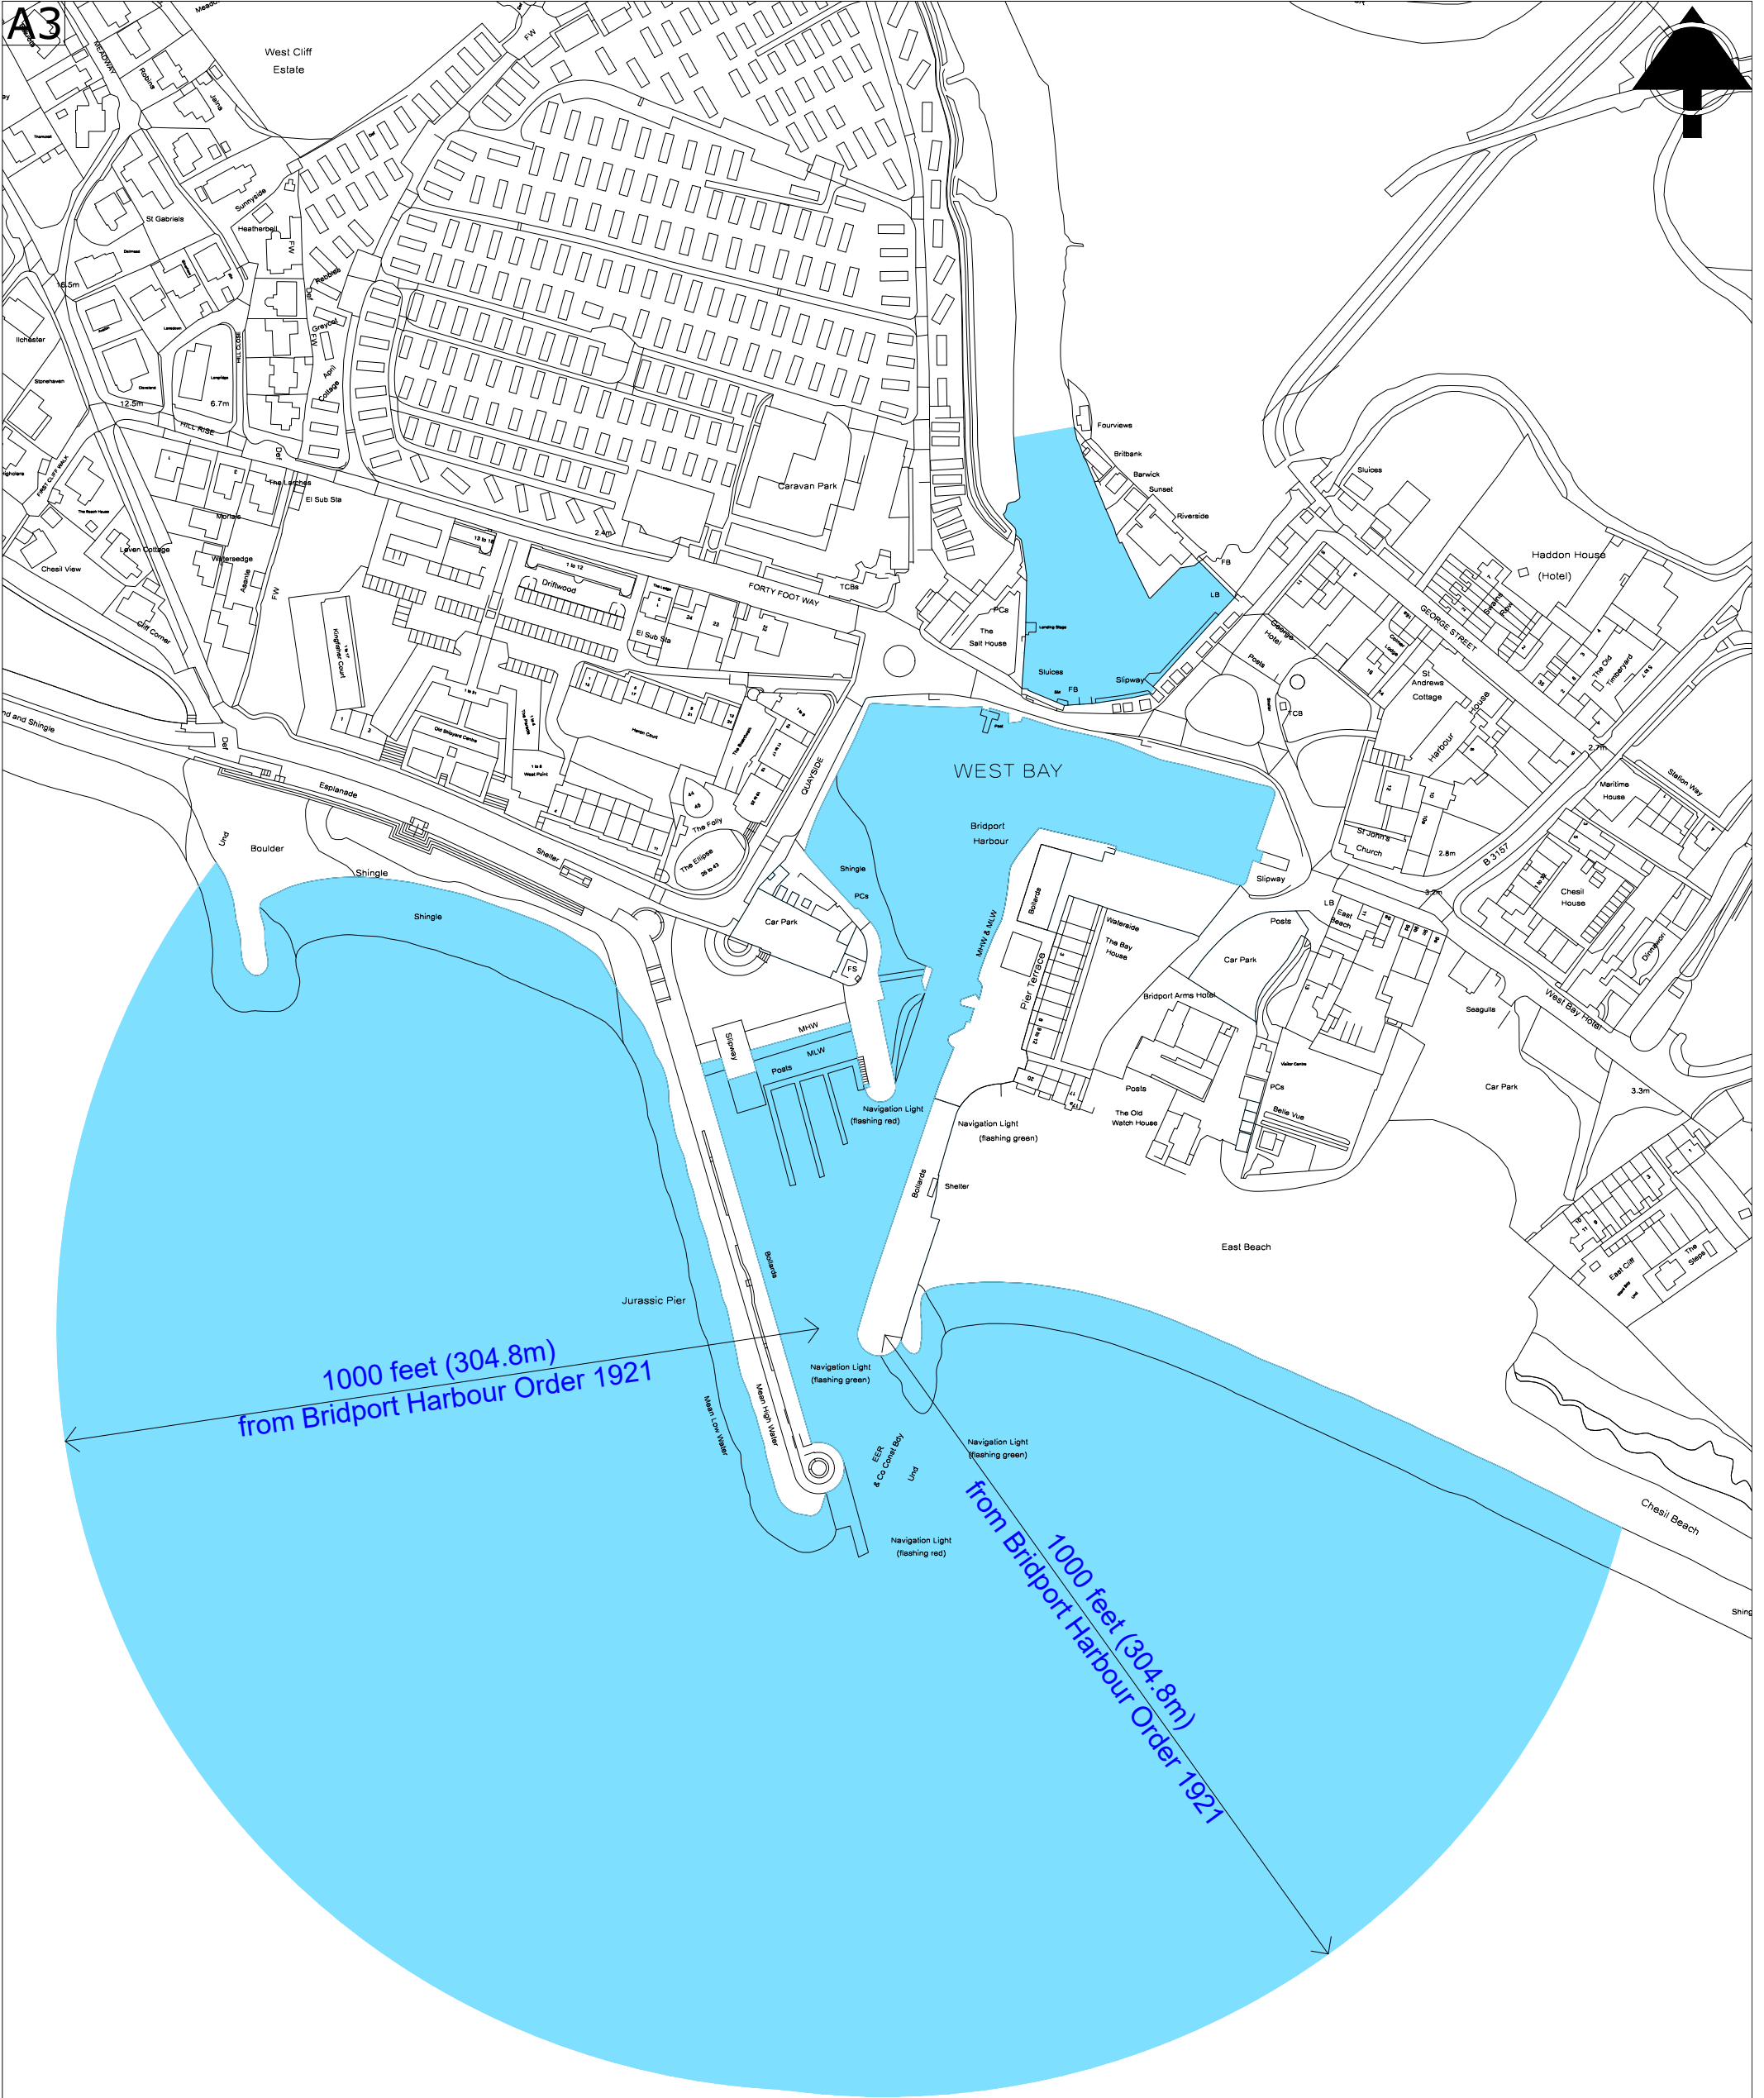


A3

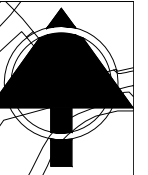

1000 feet (304.8m)  
from Bridport Harbour Order 1921

1000 feet (304.8m)  
from Bridport Harbour Order 1921

This map is based upon Ordnance Survey material with the permission of Ordnance Survey on behalf of the Controller of Her Majesty's Stationery Office. © Crown Copyright 2021. Unauthorised reproduction infringes Crown copyright and may lead to prosecution or civil proceedings. © Dorset County Council. LA100019790. 2021

All levels have been attained via gps/gnss and survey equipment. OSGB36(15)



Site/Property  
BRIDPORT HARBOUR  
WEST BAY  
BRIDPORT

Drawing Title  
BRIDPORT HAROUR LIMITS PLAN

Scale  
1:1250 @ A3

Date  
15/07/2021

Drawn  
RT

UPRN Drawing Number  
**PD4366**