

**PELHAM SPRING SOLAR FARM  
ENVIRONMENTAL STATEMENT  
TECHNICAL APPENDICES**

**APPENDIX 2.4 – SITE LOCATION PLAN & LAYOUT  
FOR PLANNING APPLICATION UTT/21/0688/FUL**




On behalf of Low Carbon Solar Park 6 Limited

Date: December 2022

---



A

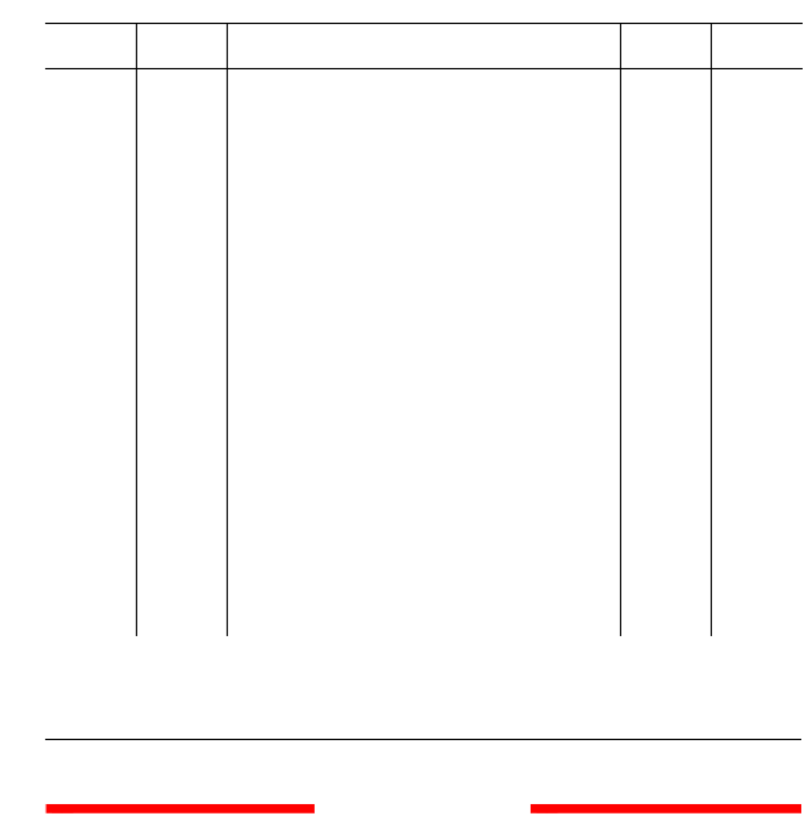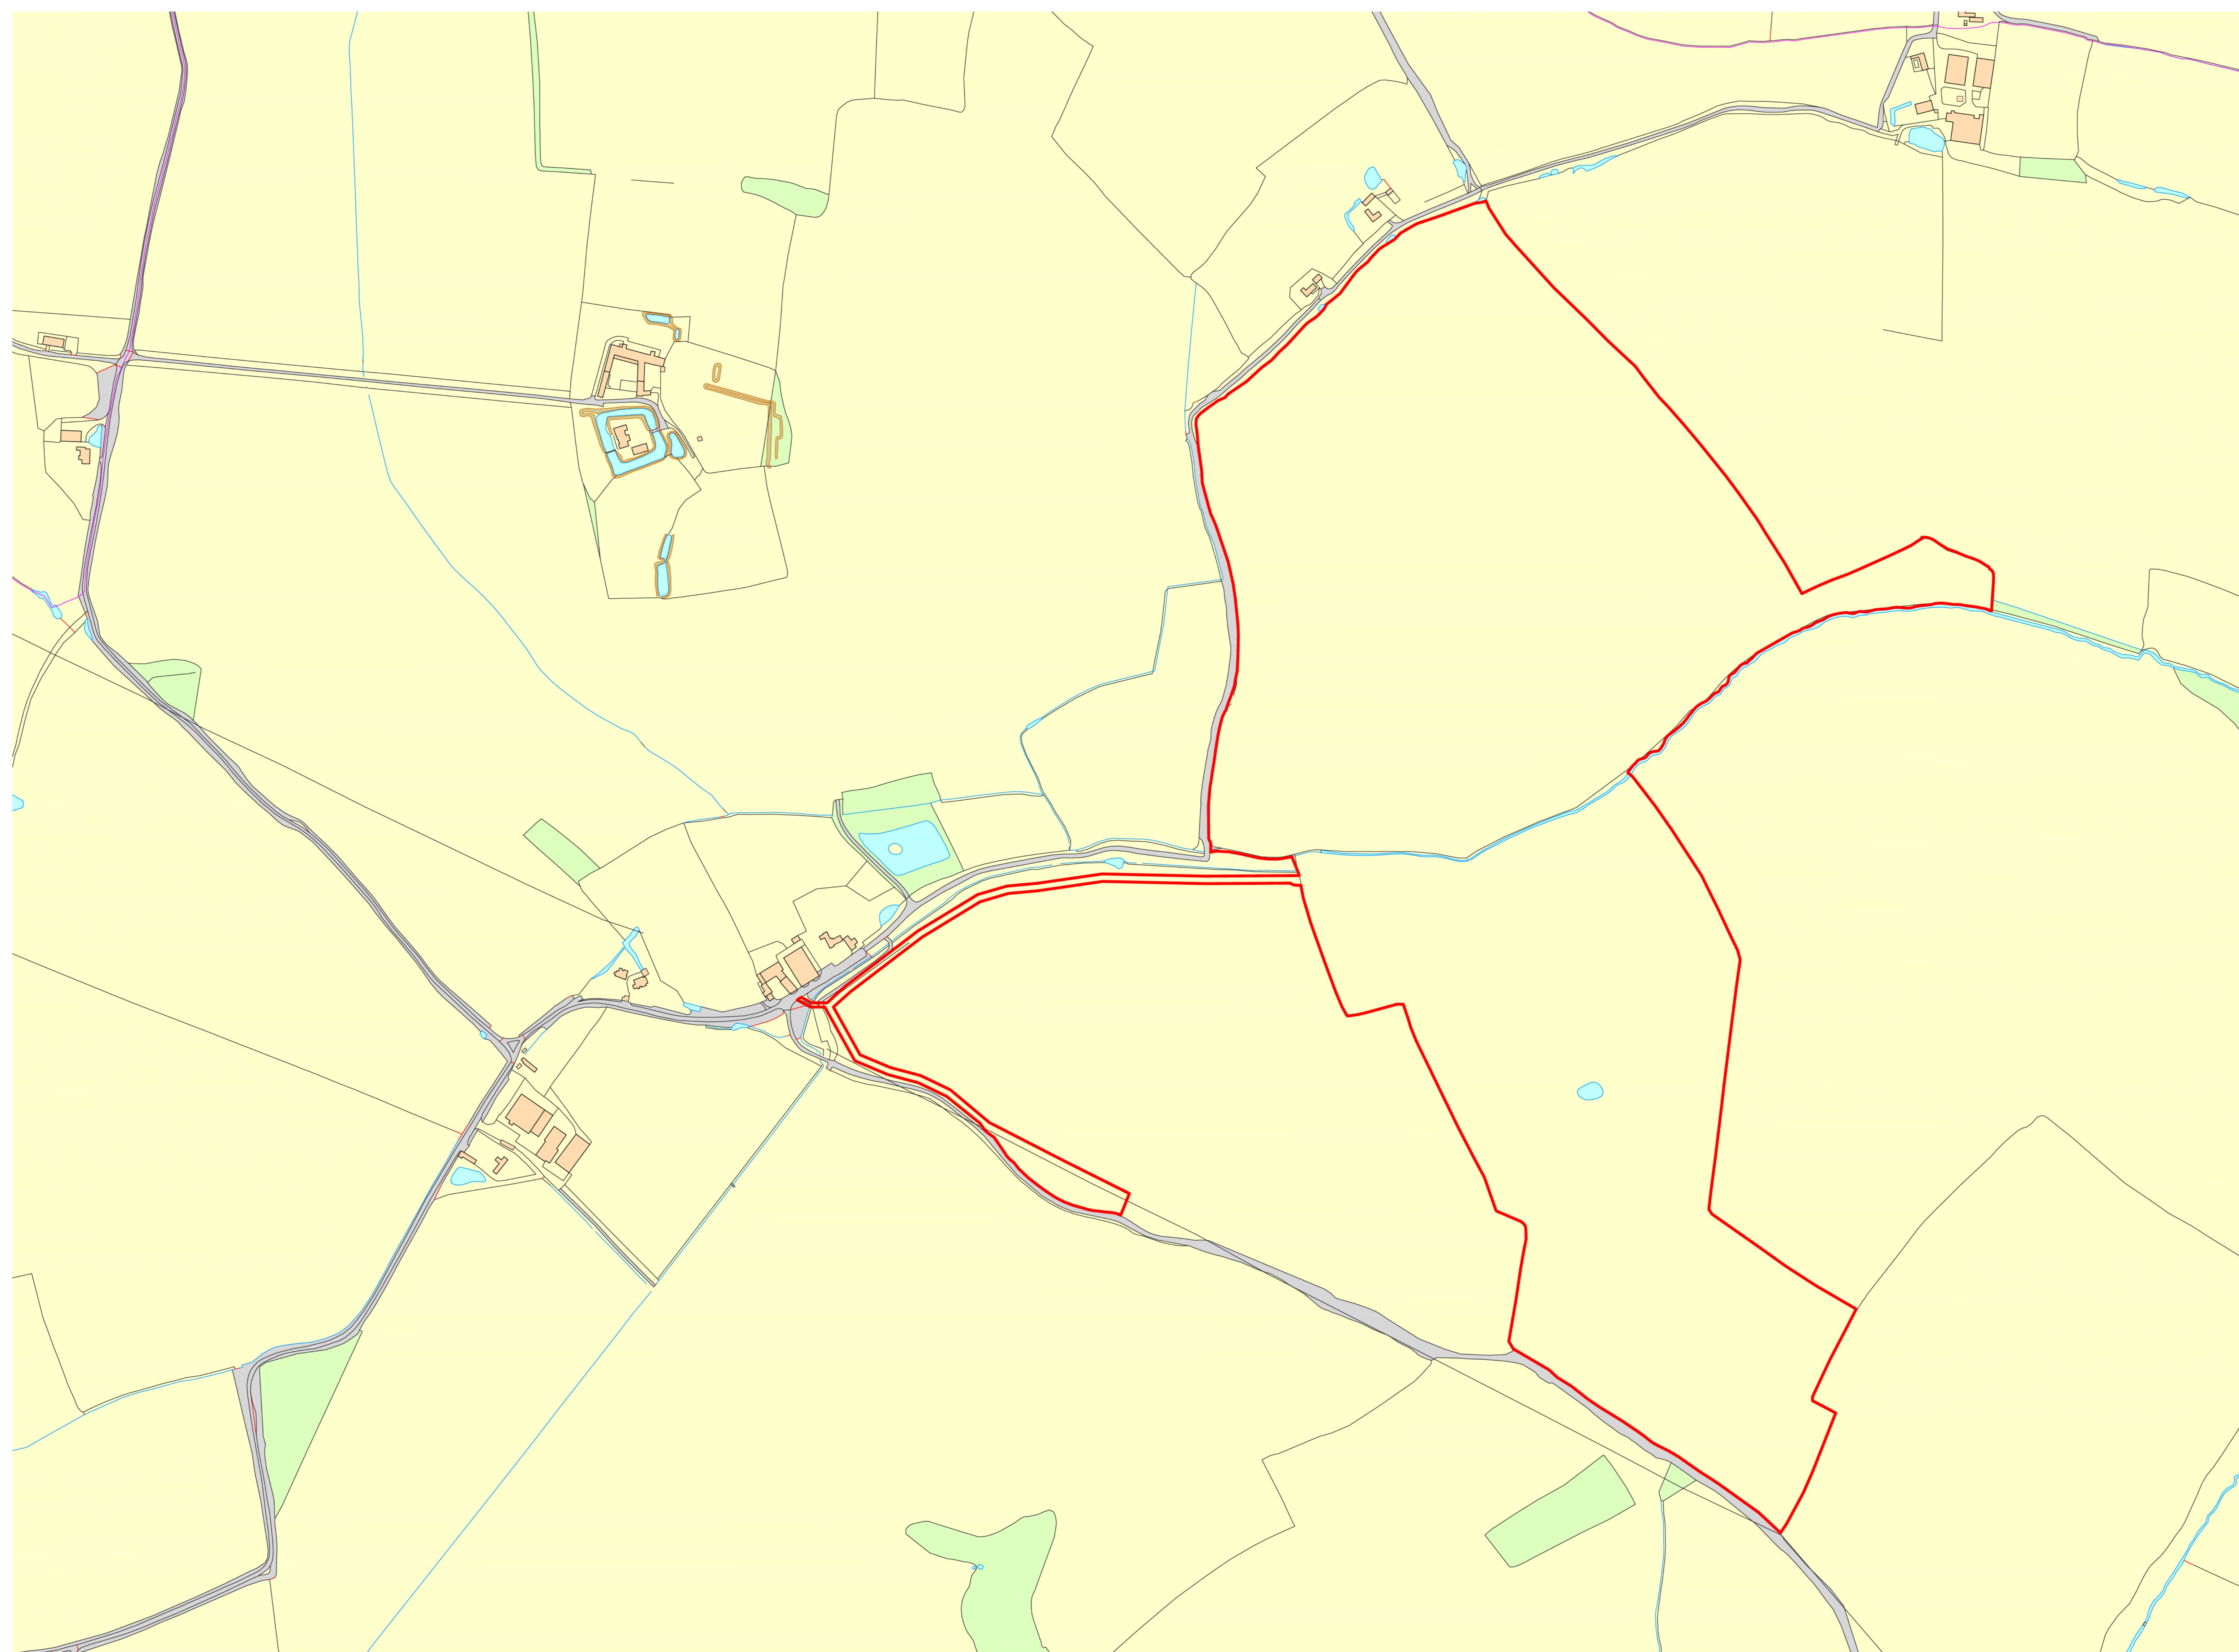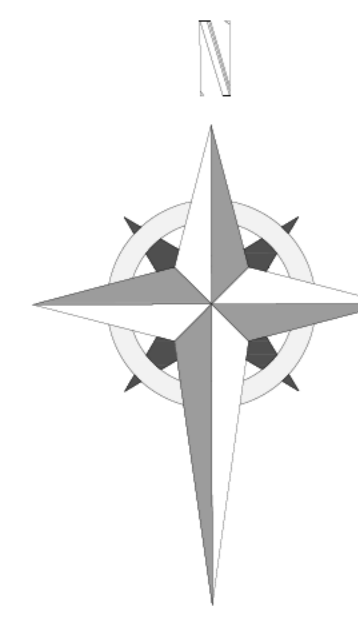

P A

W d  
B



W d  
P

0 0 0 0





P

A

1 SA RON WA DEN SITE OCAT ON AN

®



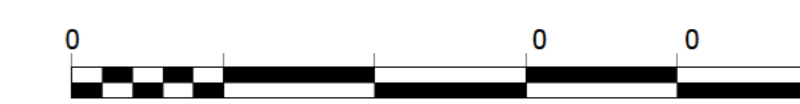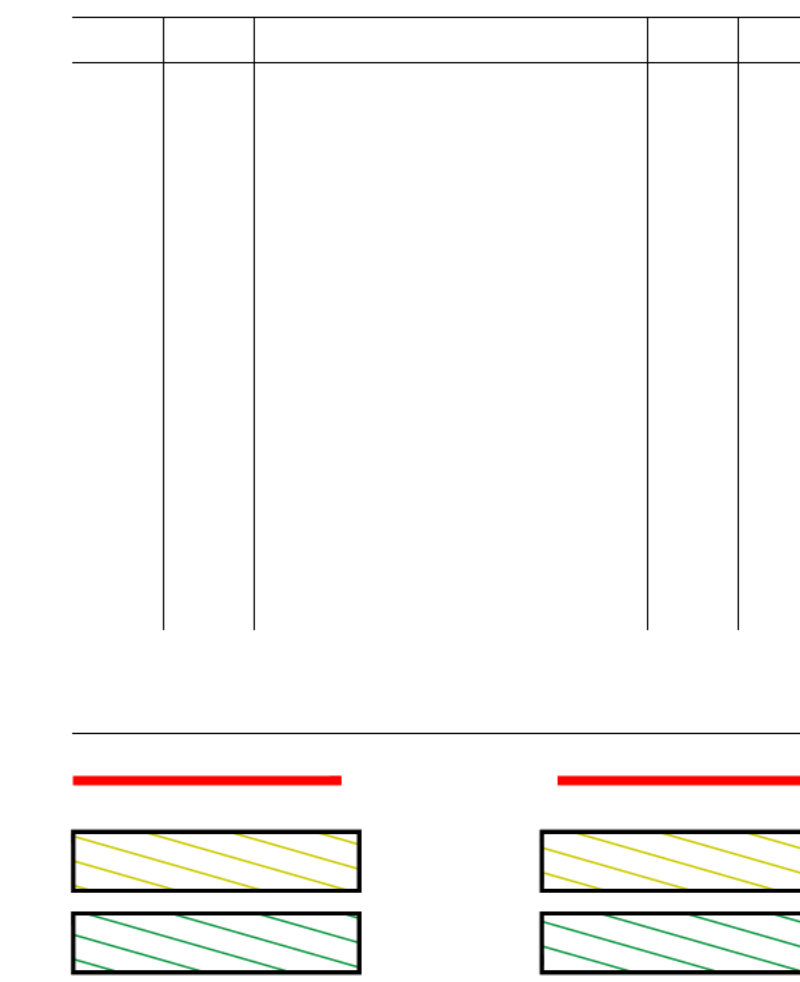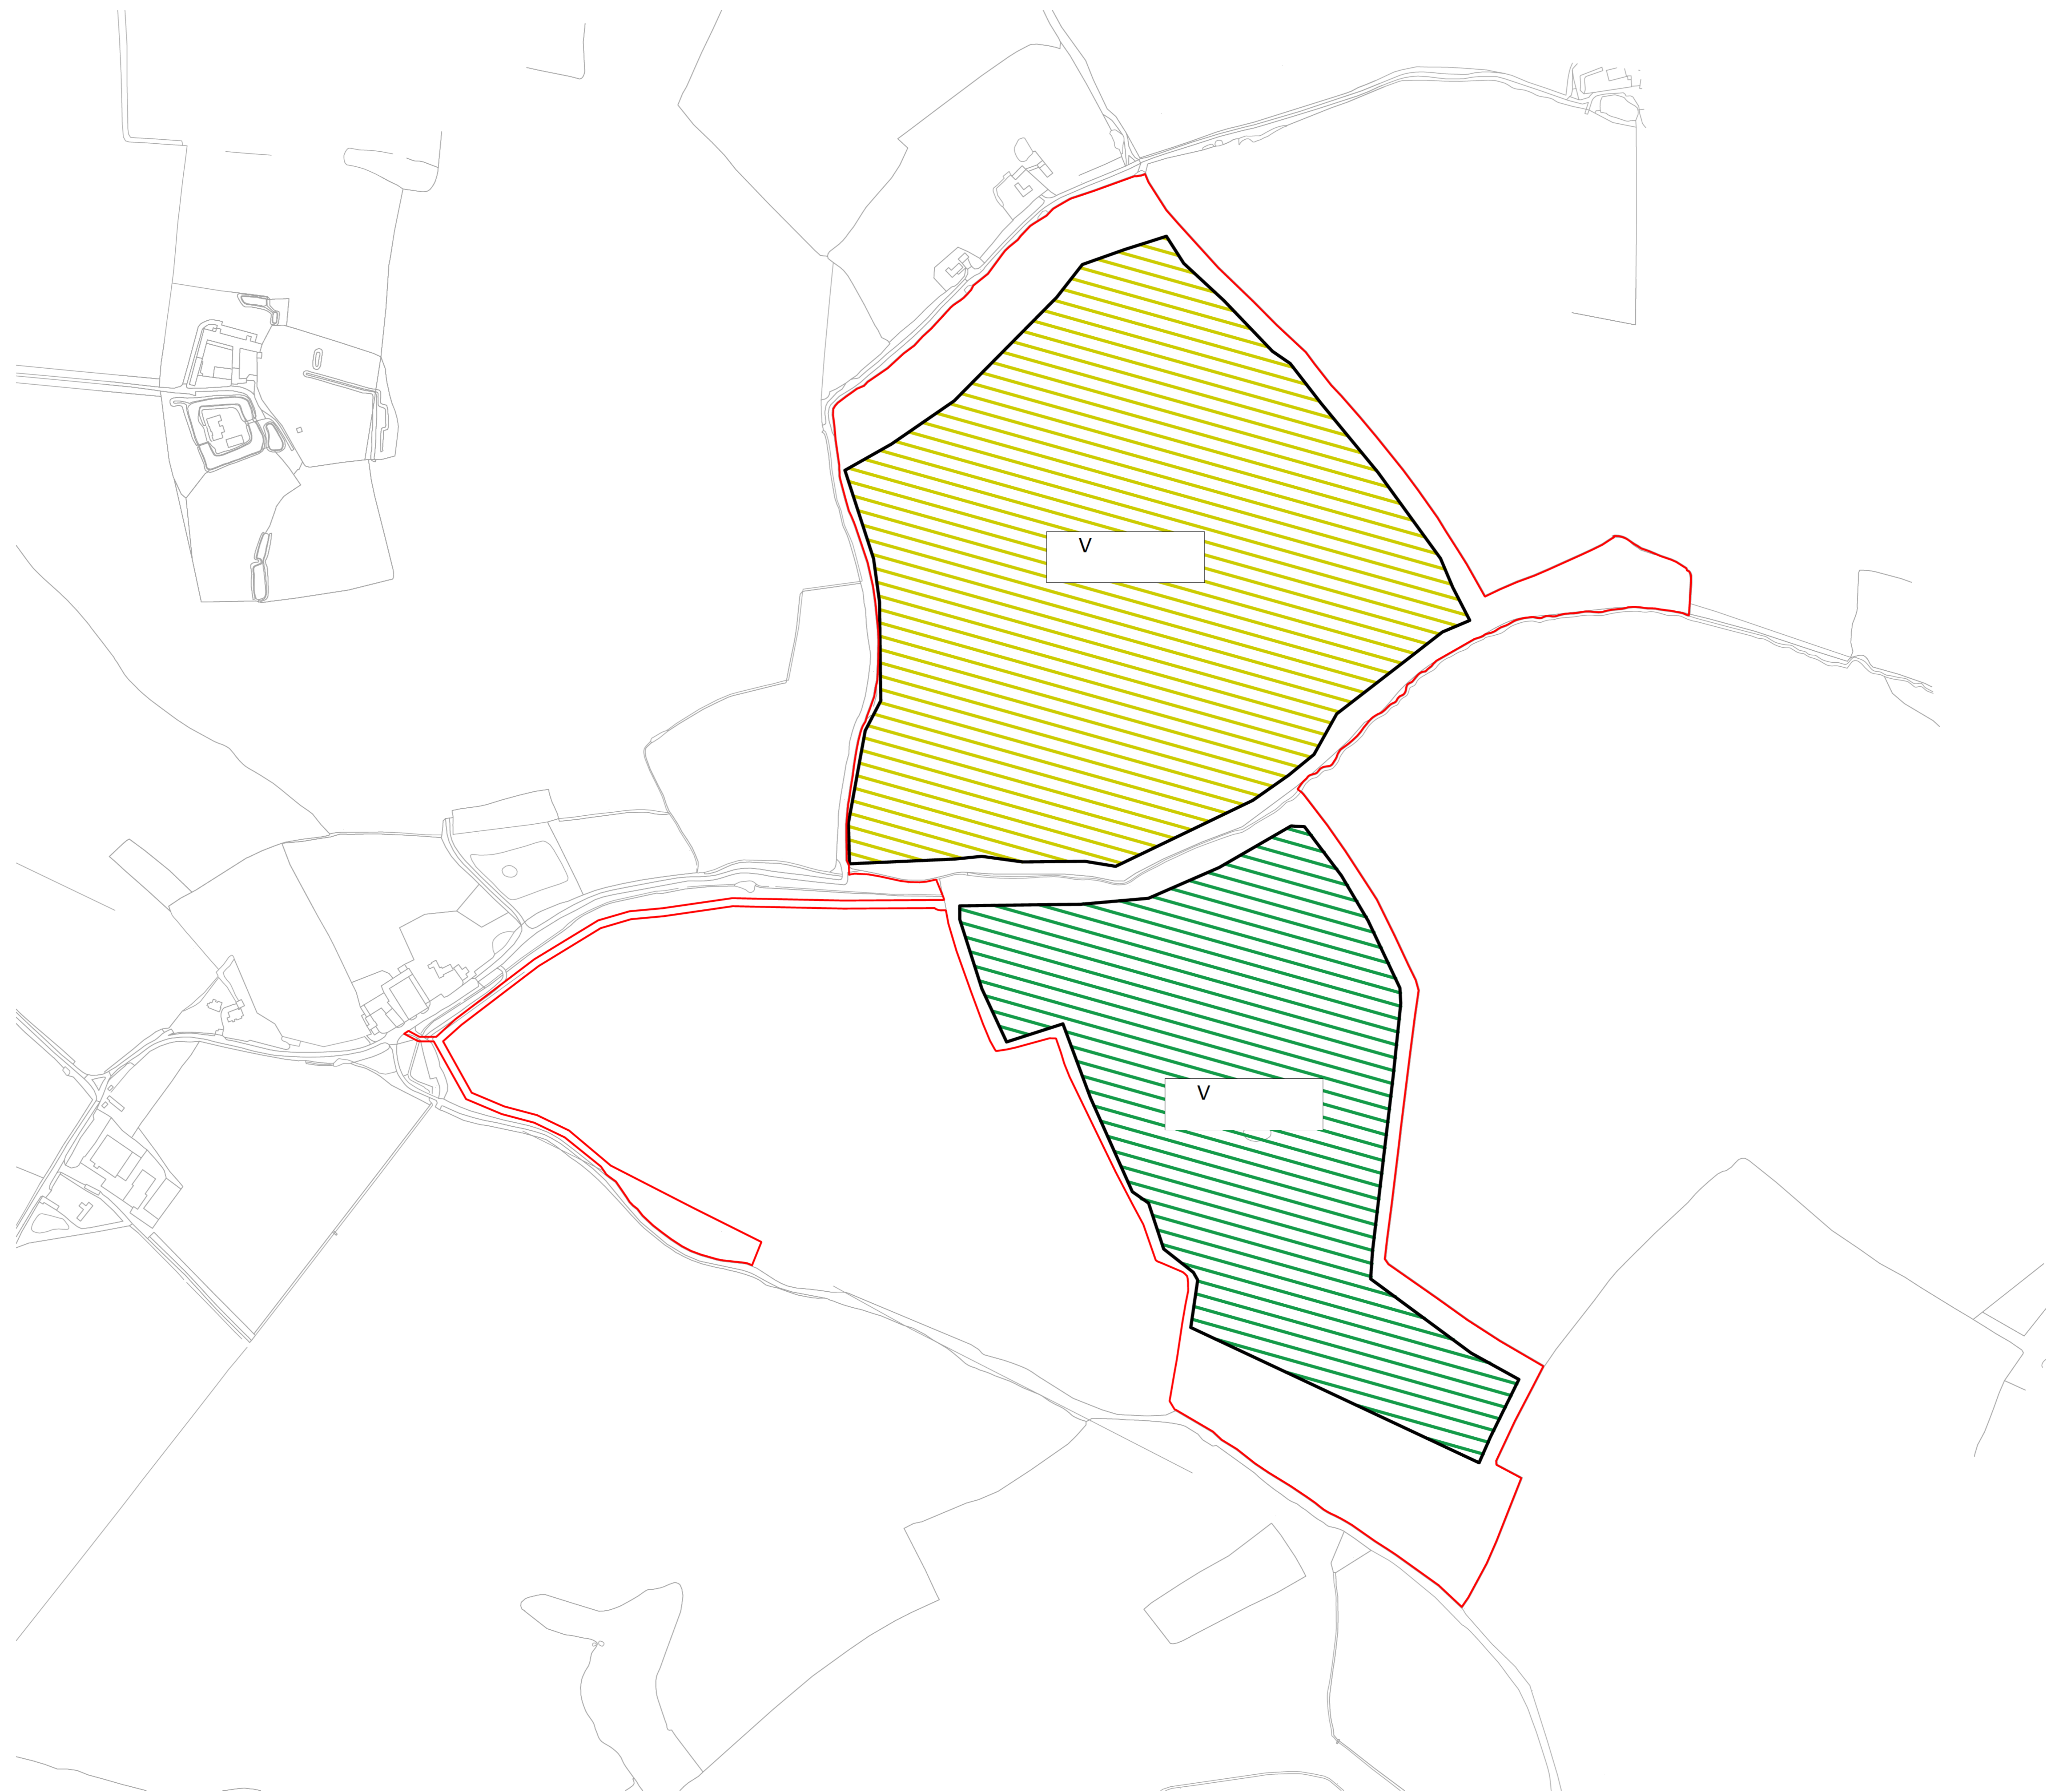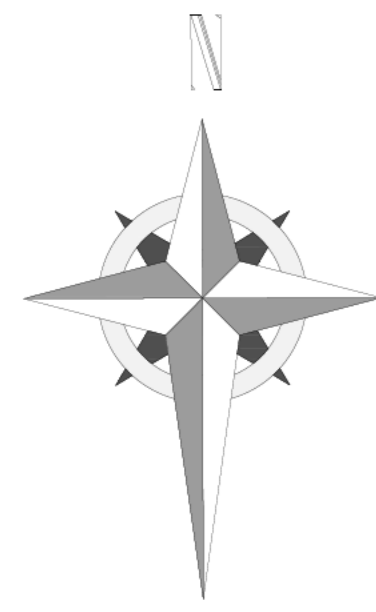

P A

W d  
B



W d  
g y u P

0 0 0

1



SA RON WA DEN ZONING AYOUT AN

@

A




A

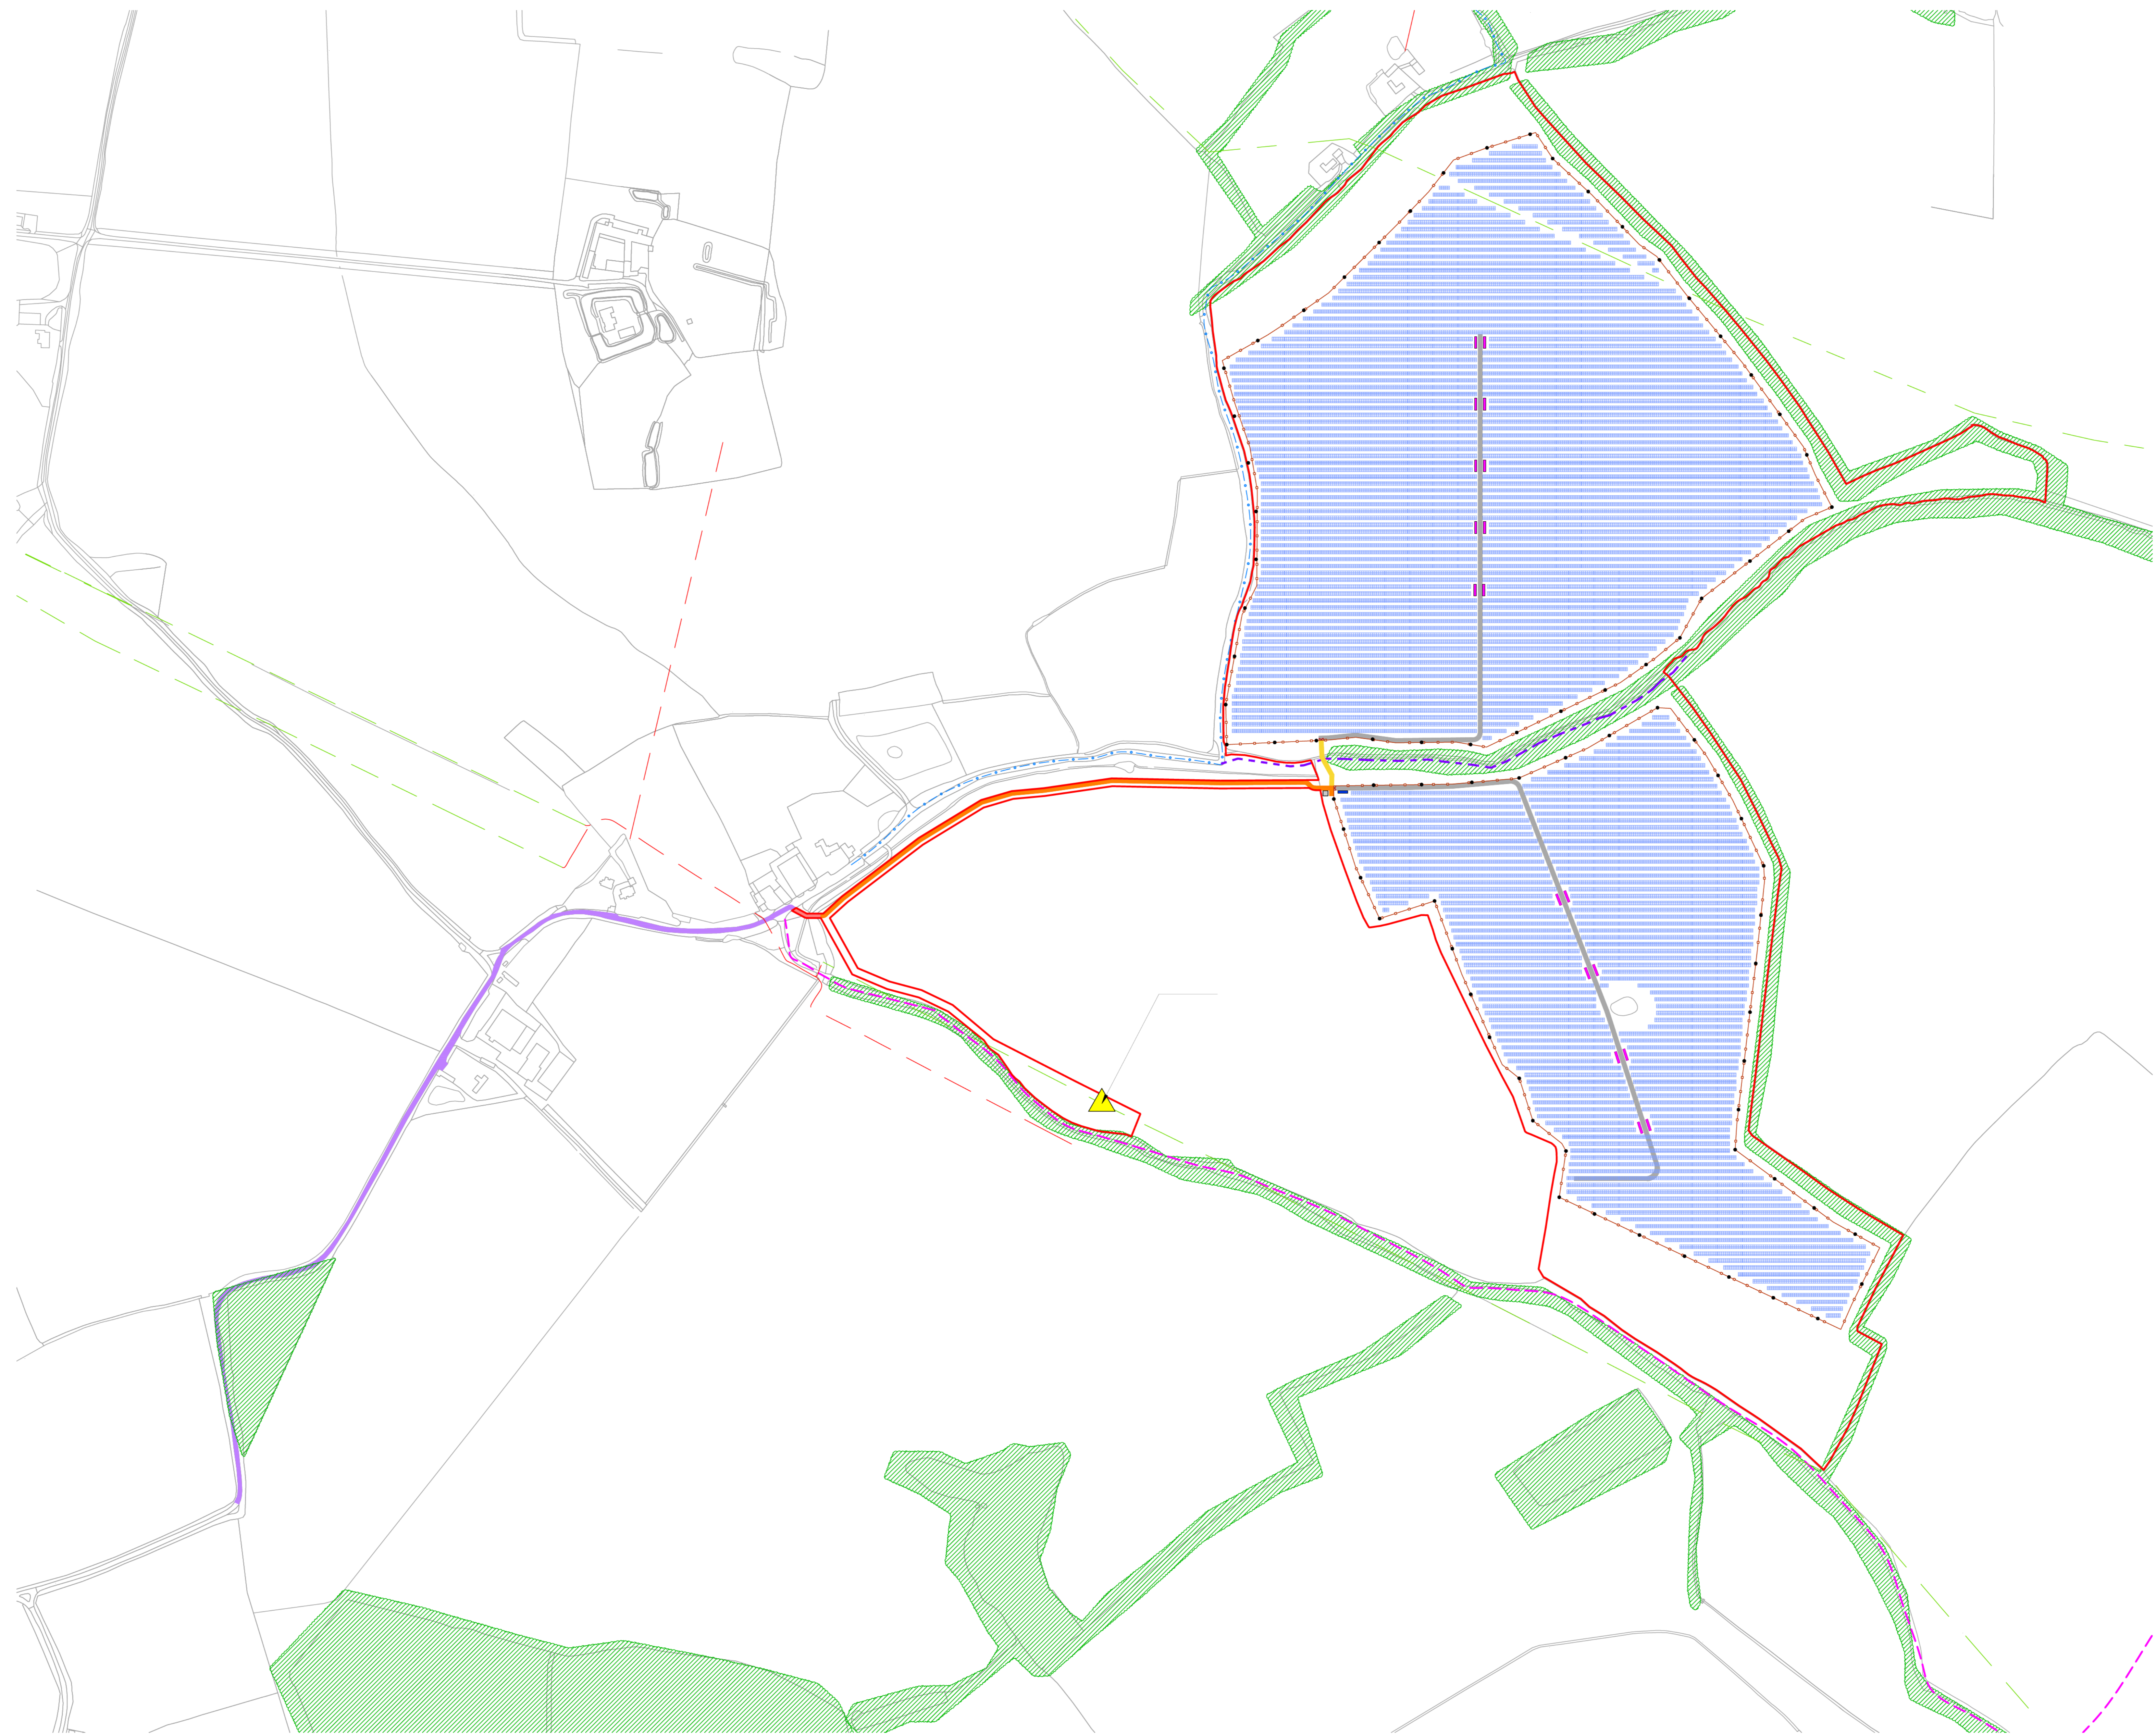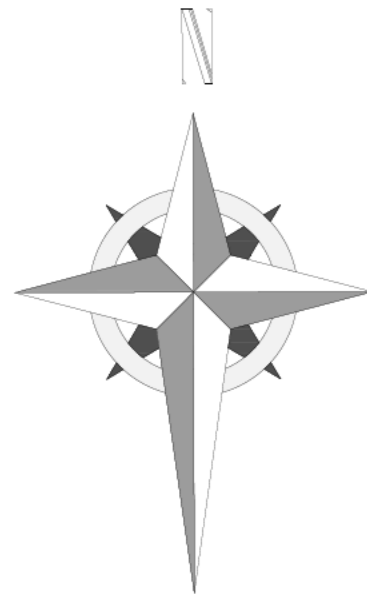


P A

W d  
B


1 SA RON WA DEN INDICATIVE SITE AYOUT

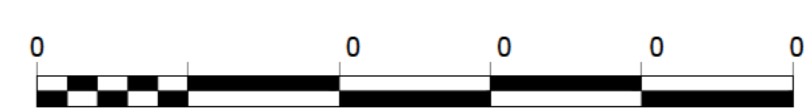

@



Town & Country Planning Act 1990 (as amended)  
Planning and Compulsory Purchase Act 2004

# Expertly Done.

DESIGN | ECONOMICS | ENVIRONMENT | HERITAGE | LAND & PROPERTY | PLANNING | TRANSPORT & INFRASTRUCTURE

Pegasus Group is a trading name of Pegasus Planning Group Limited (07277000) registered in England and Wales.

Registered office: Querns Business Centre, Whitworth Road, Cirencester, Gloucestershire, GL7 1RT  
We are ISO certified 9001, 14001, 45001



[Pegasus\\_Group](#)



[pegasusgroup](#)



[Pegasus\\_Group](#)

[PEGASUSGROUP.CO.UK](https://www.pegasusgroup.co.uk)