


**PELHAM SPRING SOLAR FARM  
ENVIRONMENTAL STATEMENT  
TECHNICAL APPENDICES**

**APPENDIX 2.5 – SITE LOCATION PLAN & LAYOUT  
FOR PLANNING APPLICATION UTT/21/2846/FUL**

On behalf of Low Carbon Solar Park 6 Limited

Date: December 2022

---

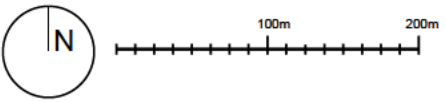

bcr·infinityarchitects

RIBA #  
Chartered Practice

Cambridge: 1 Wellington street  
CB1 1HW  
T 01223 366717

Bury St Edmunds: 8 Angel Hill  
IP33 1UZ  
T 01284 727710

www.bcr-infinityarchitects.co.uk  
e: studio@bcr-infinityarchitects.co.uk

Client

Project  
CHESTERFORD RESEARCH PARK


Drawing Title:  
GREEN ENERGY HUB

# PLANNING

Project No	Dwg No	Rev	Drawn	Checked	Scale @ A1
931-21-038	P102	P1	JH	CI	1:2500

CAD Reference	Date	Scale @ A3
	14.05.2021	1:5000

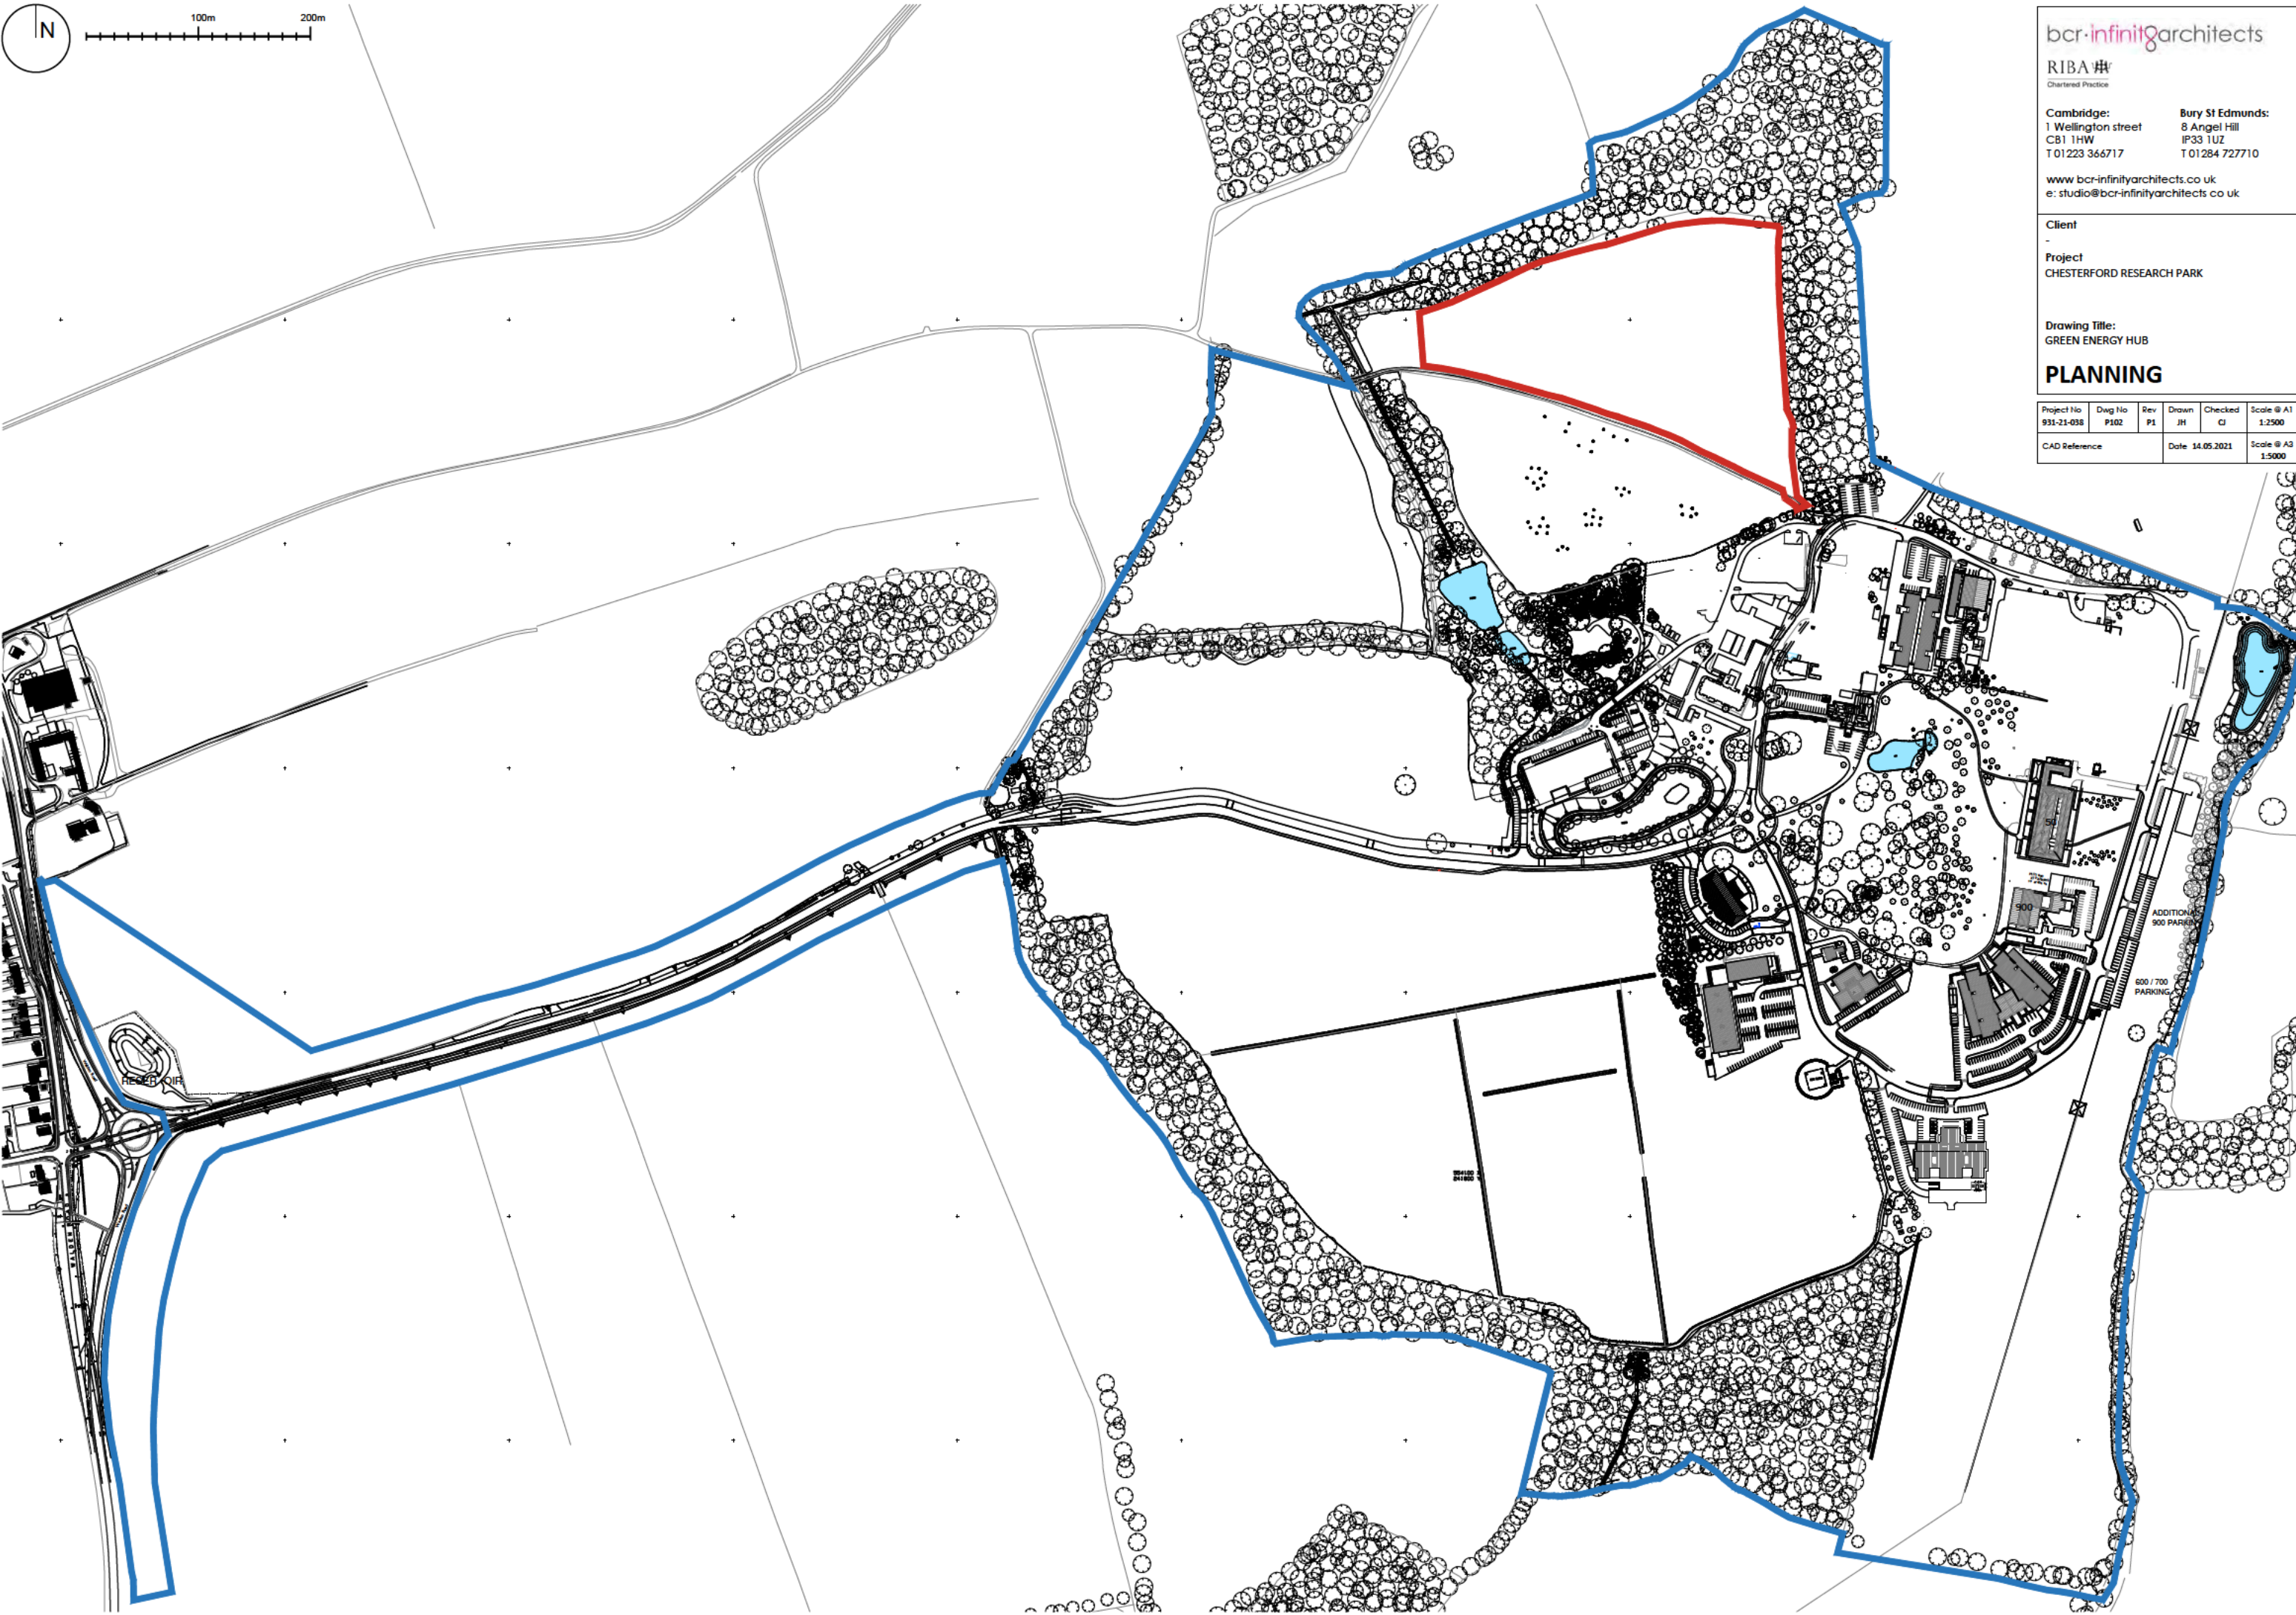

DO NOT SCALE THIS DRAWING - USE DIMENSIONS  
The Contractor is to check and verify all dimensions on site before starting work and report any omissions or errors.


This drawing is to be read in conjunction with all relevant consultants and specialists drawings.

This drawing is copyright


This drawing is issued for the sole and exclusive use of the named recipient. Distribution to any third party is on the strict understanding that no liability is accepted by bcr-infinity architects for any discrepancies, errors or omissions that may be present, and no guarantee is offered as to the accuracy of information shown.

REVISIONS			
REV	DATE	DESCRIPTION	INITIALS
P3	06.07.21	HEDGE ADDED TO WEST & NORTH OF SITE & RED LINE ADJUSTED TO SUIT. SITE AREA UNCHANGED.	JH


**LEGEND**

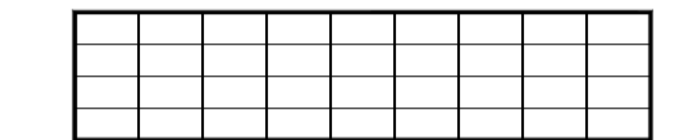

Solar PV Table  
x9 no. 1052 x 2120mm Individual Cells  
x4 no. rows (36 PV cells in total)  
25° Pitch

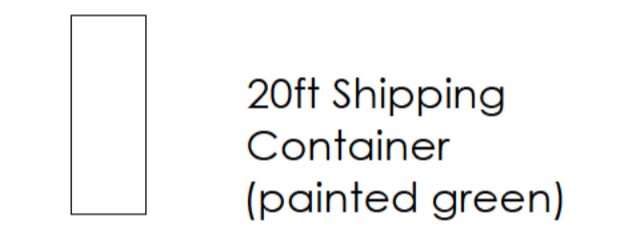


20ft Shipping Container  
(painted green)

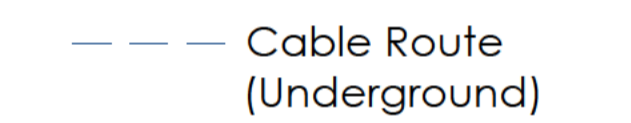

Sub-Station (S/S), LV & RMU  
(green GRP Housing)



Cable Route  
(Underground)

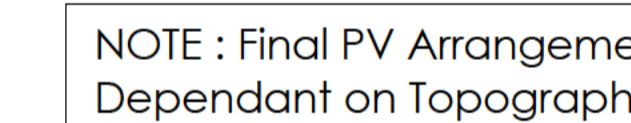

Deer Fence

NOTE : Final PV Arrangement  
Dependant on Topographic  
Survey

bcr·infinityarchitects

RIBA #  
Chartered Practice

Cambridge:  
1 Wellington street  
CB1 1HW  
T 01223 366717


Bury St Edmunds:  
8 Angel Hill  
IP33 1UZ  
T 01284 727710

www.bcr-infinityarchitects.co.uk  
e: studio@bcr-infinityarchitects.co.uk

Client  
-



Project  
CHESTERFORD RESEARCH PARK

Drawing Title:  
GREEN ENERGY HUB

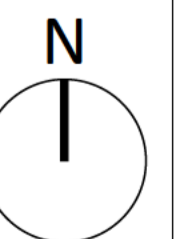

Project No: 931-21-038	Dwg No: L113	Rev: P3	Drawn: JH	Checked: CI	Scale @ A1: 1:750
---------------------------	-----------------	------------	--------------	----------------	----------------------

CAD Reference:	Date: 06.07.21	Scale @ A3: 1:1500
----------------	----------------	-----------------------

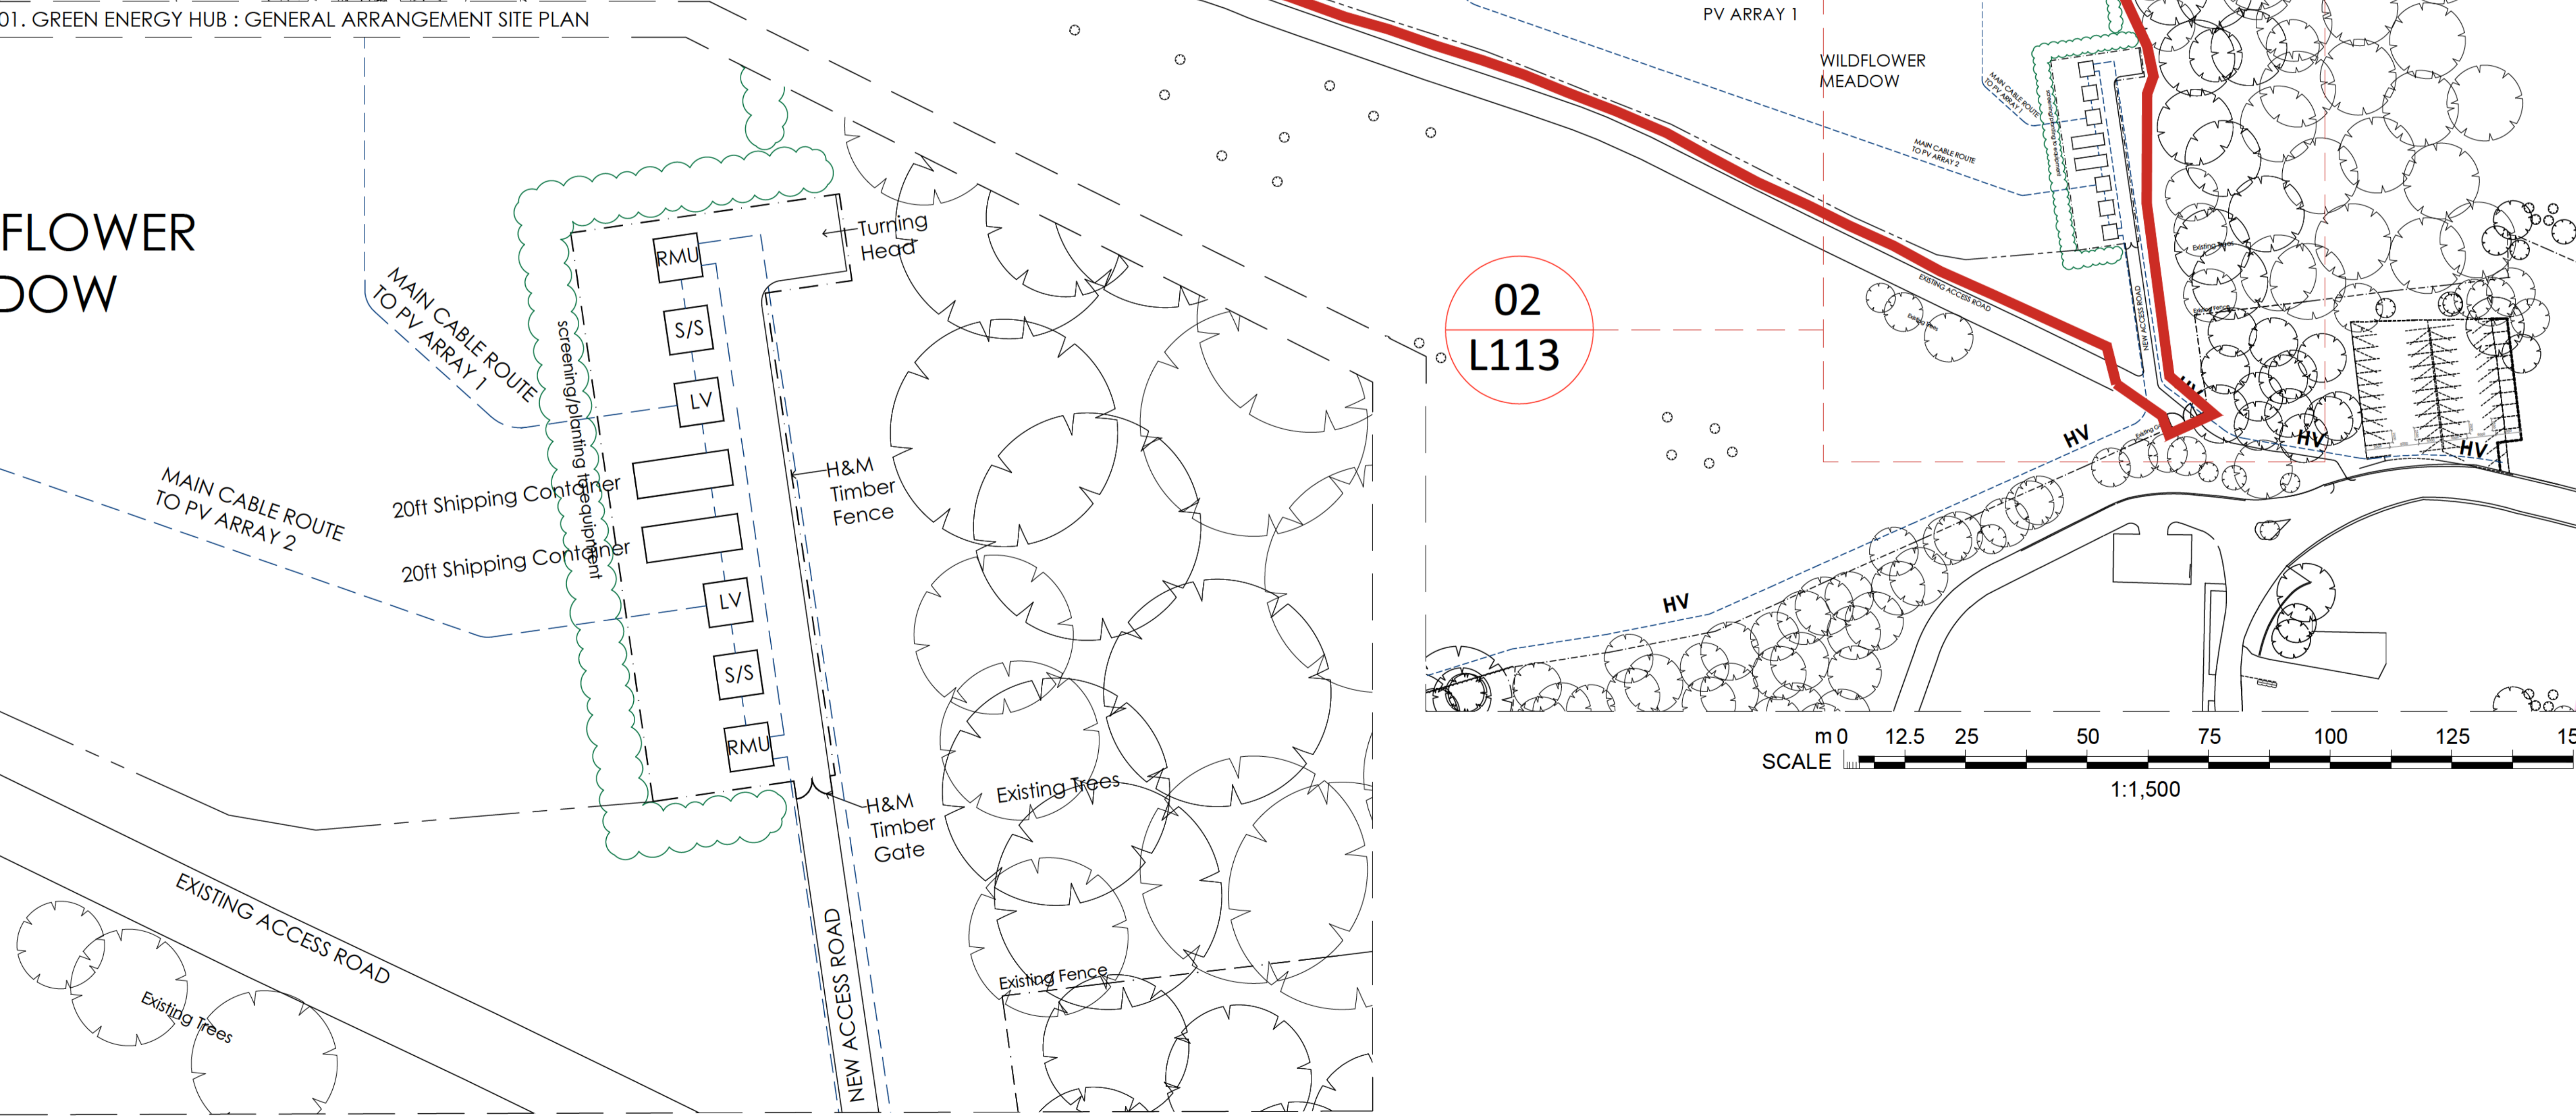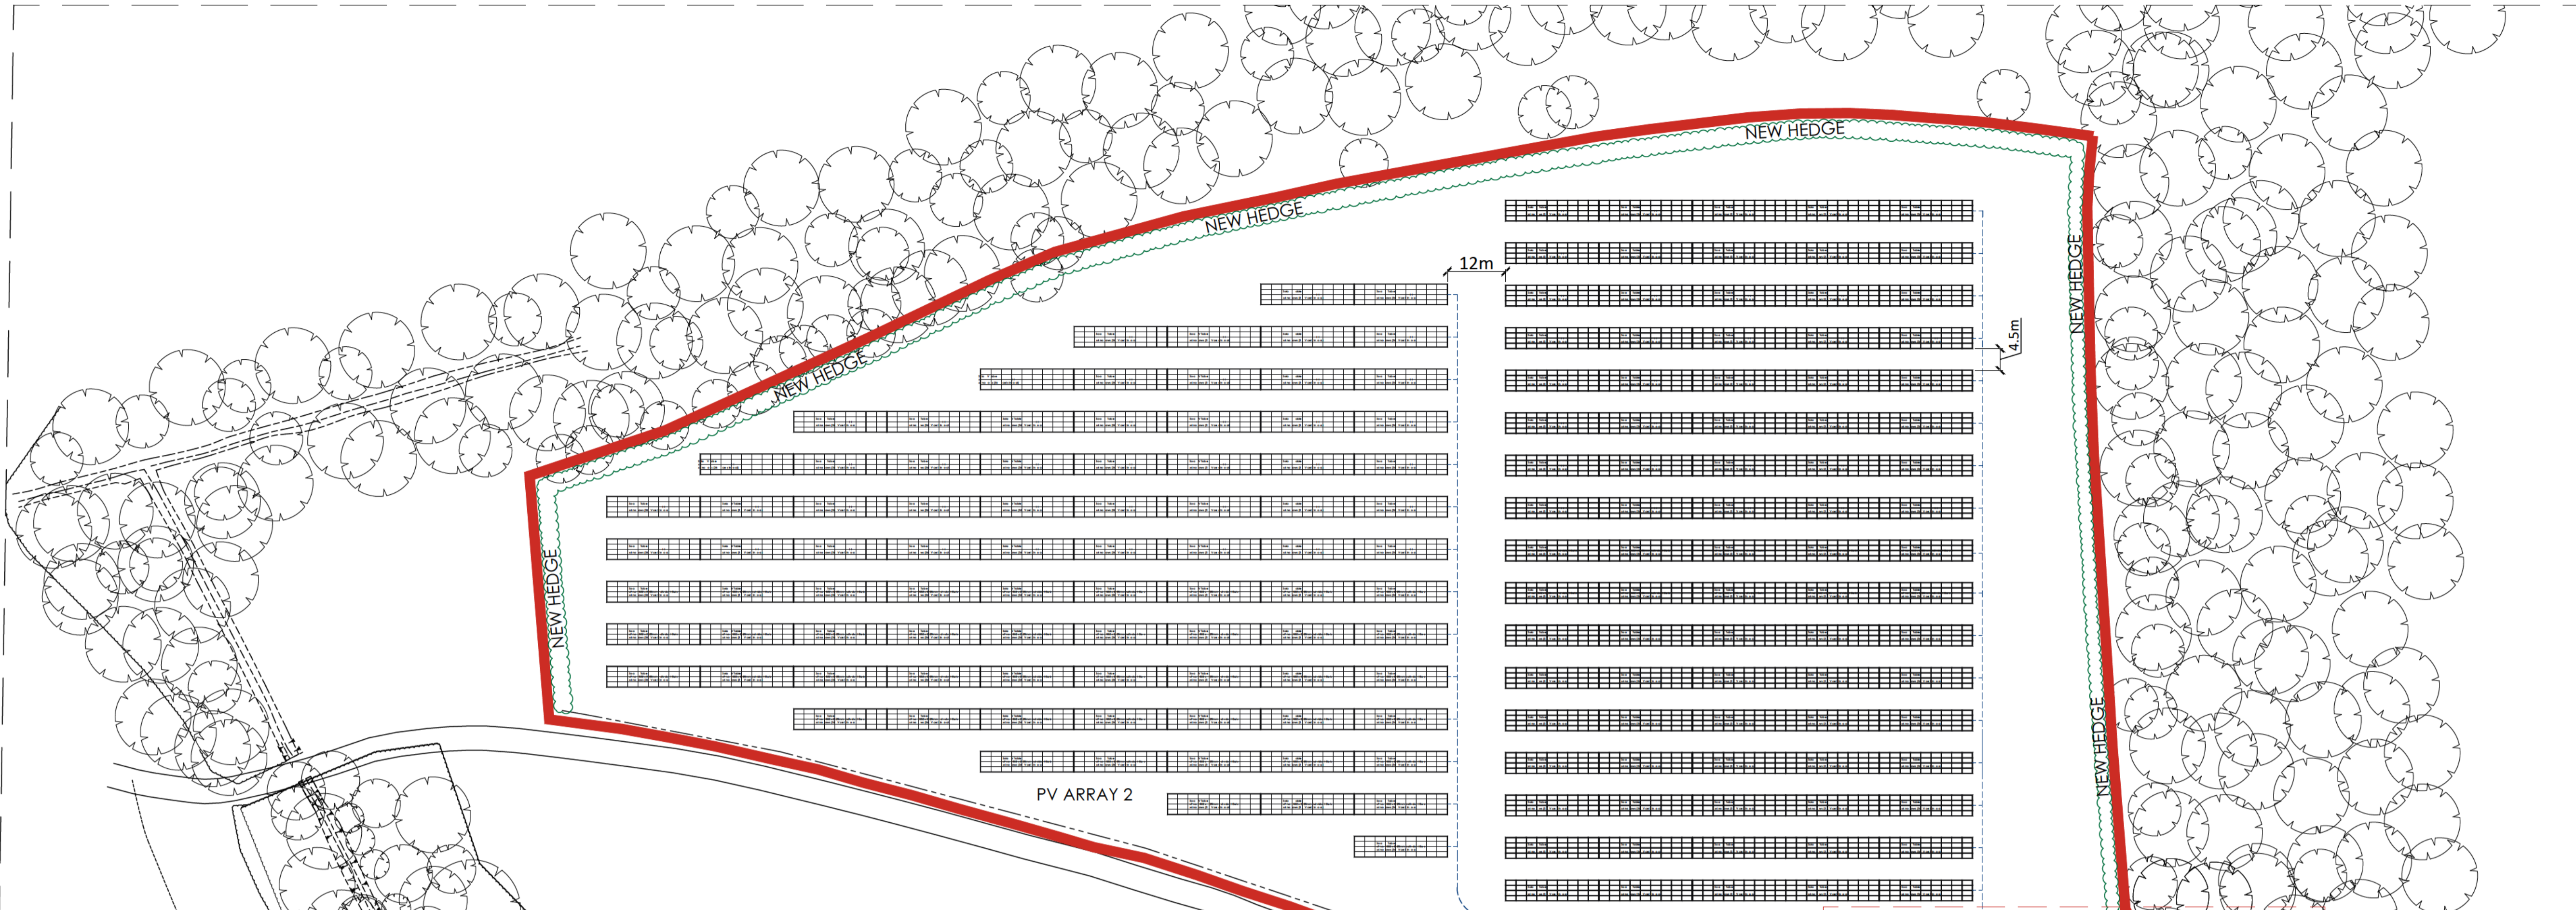

02  
L113

SCALE 1:1,500

SCALE 1:500

Town & Country Planning Act 1990 (as amended)  
Planning and Compulsory Purchase Act 2004

# Expertly Done.

DESIGN | ECONOMICS | ENVIRONMENT | HERITAGE | LAND & PROPERTY | PLANNING | TRANSPORT & INFRASTRUCTURE

Pegasus Group is a trading name of Pegasus Planning Group Limited (07277000) registered in England and Wales.

Registered office: Querns Business Centre, Whitworth Road, Cirencester, Gloucestershire, GL7 1RT  
We are ISO certified 9001, 14001, 45001



[Pegasus\\_Group](#)



[pegasusgroup](#)



[Pegasus\\_Group](#)

[PEGASUSGROUP.CO.UK](https://www.pegasusgroup.co.uk)