


**PELHAM SPRING SOLAR FARM
ENVIRONMENTAL STATEMENT
TECHNICAL APPENDICES**


**APPENDIX 2.3 – SITE LOCATION PLAN & LAYOUT
FOR PLANNING APPLICATION REF
S62A/22/0006**

On behalf of Low Carbon Solar Park 6 Limited

Date: December 2022

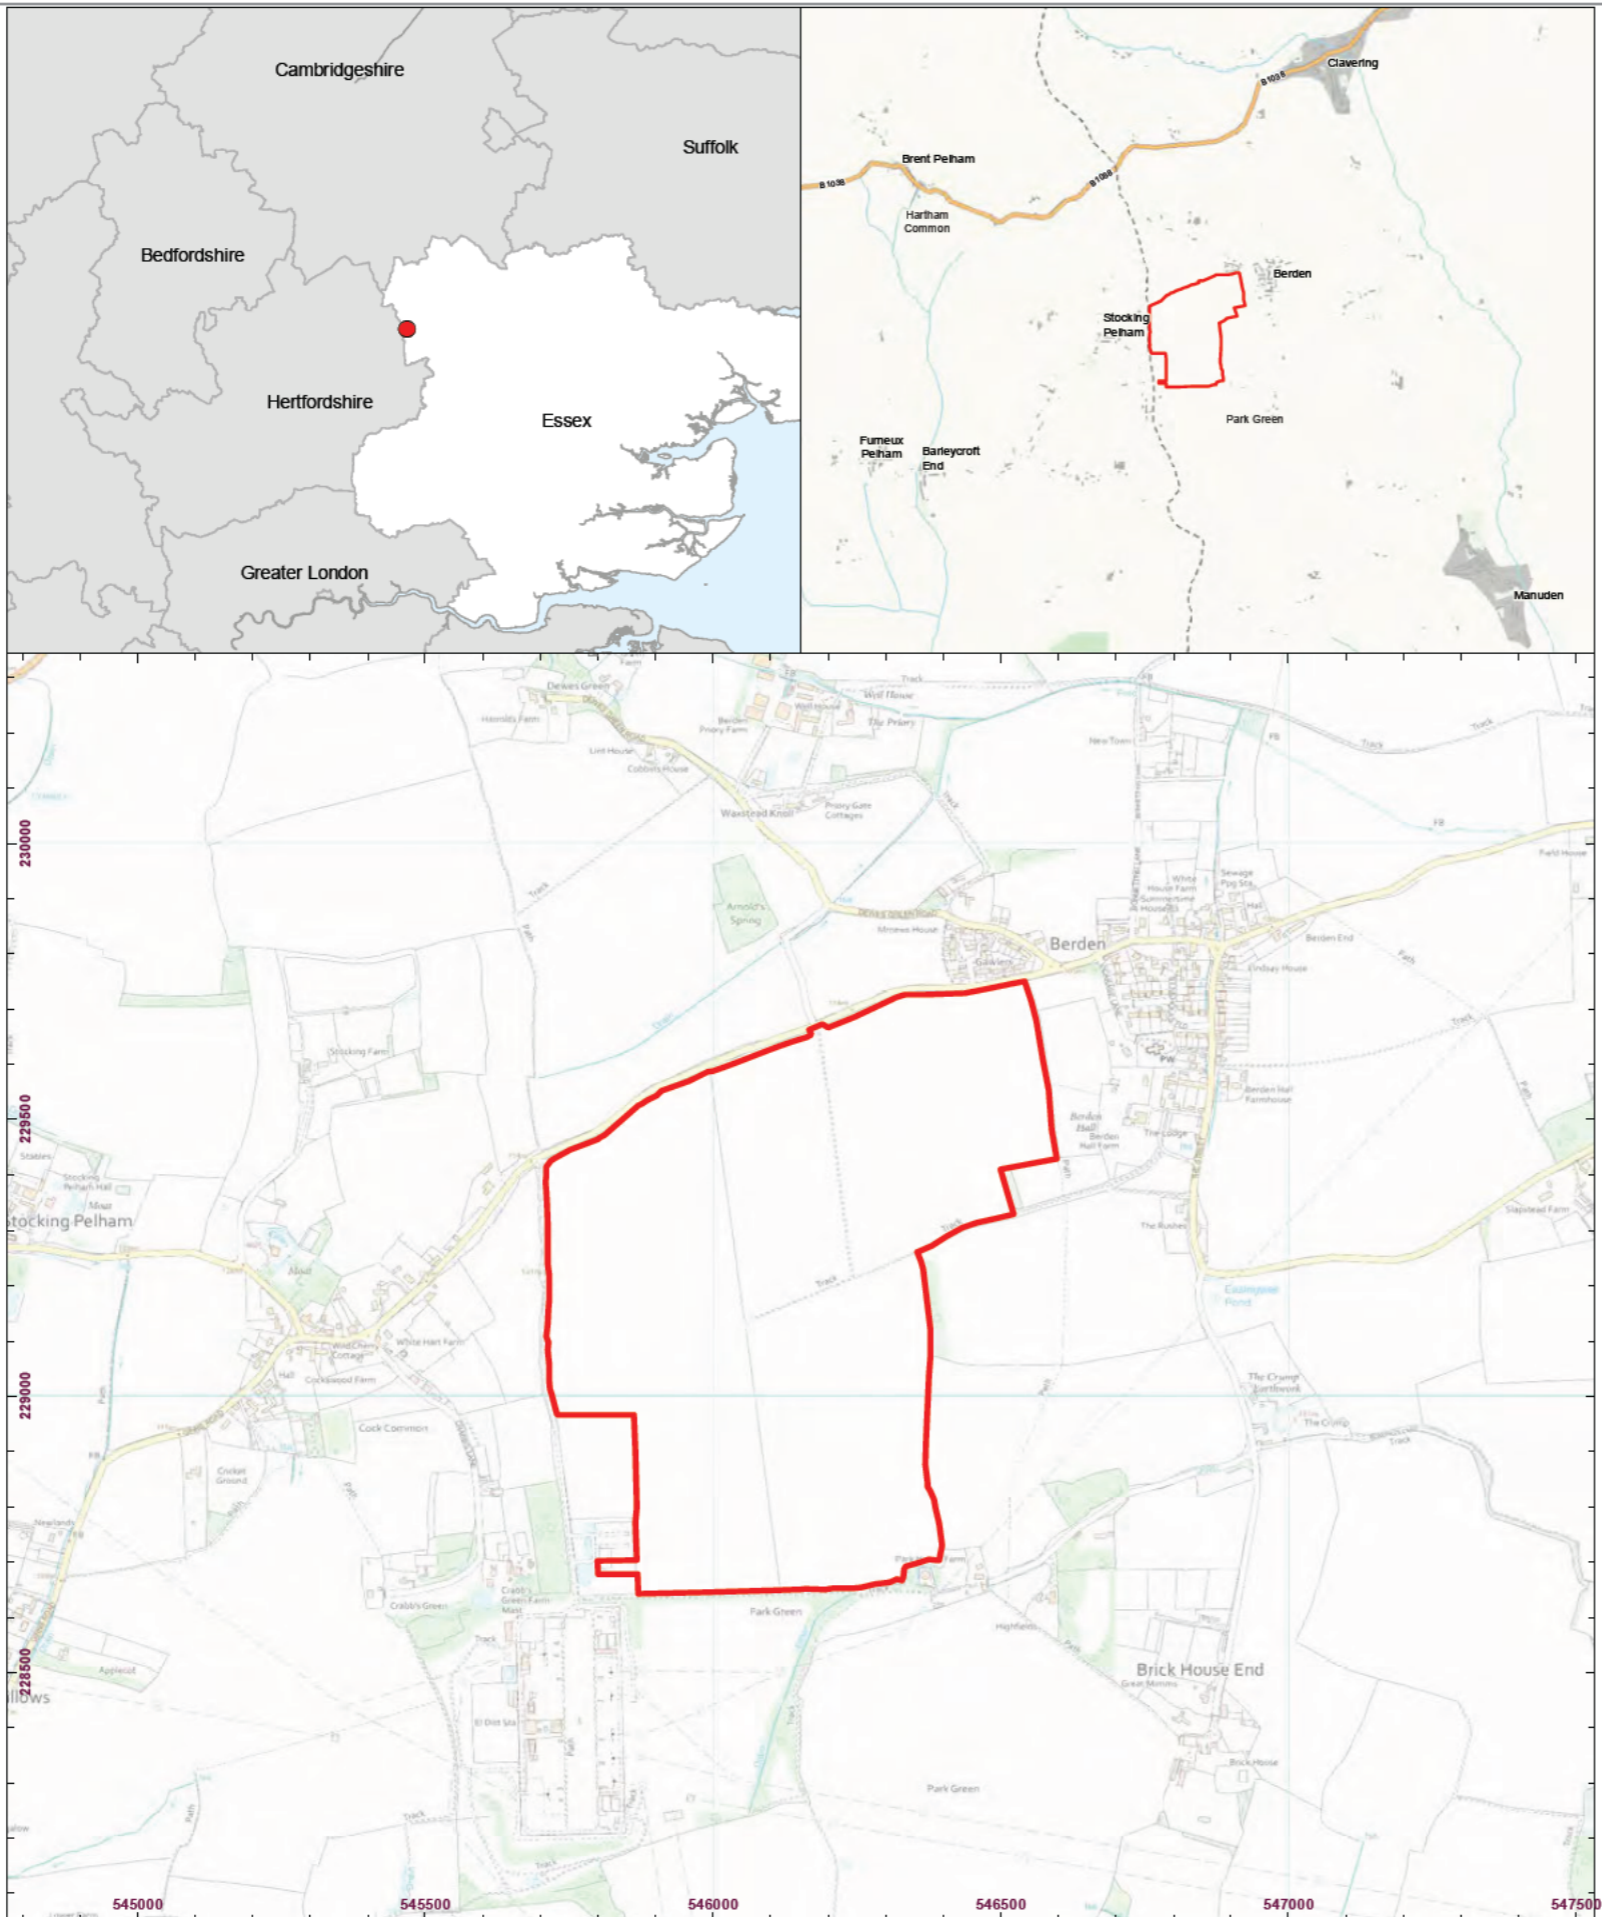

 Site Boundary

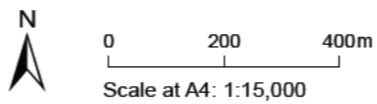

© 2021 RPS Group
 Notes
 1. This drawing has been prepared in accordance with the scope of RPS's appointment with its client and is subject to the terms and conditions of that appointment. RPS accepts no liability for any use of this document other than by its client and only for the purposes for which it was prepared and provided.
 2. If received electronically it is the recipient's responsibility to print to correct scale. Only written dimensions should be used.

Rev	Description	By	CB	Date




20 Western Avenue, Milton Park, Abingdon, Oxfordshire, OX14 4SH
 T: [REDACTED] E: [REDACTED]

Client **Berden Solar Ltd**
 Project **Berden Hall Farm Solar Farm Environmental Statement**
 Title **Site Location**

Status **ISSUE** Drawn By **JM** PM/Checked By **PI**
 Project Number **NP12716** Scale @ A3 **See figure** Date Created **NOV 2022**

Figure Number **1.1** Rev **-**



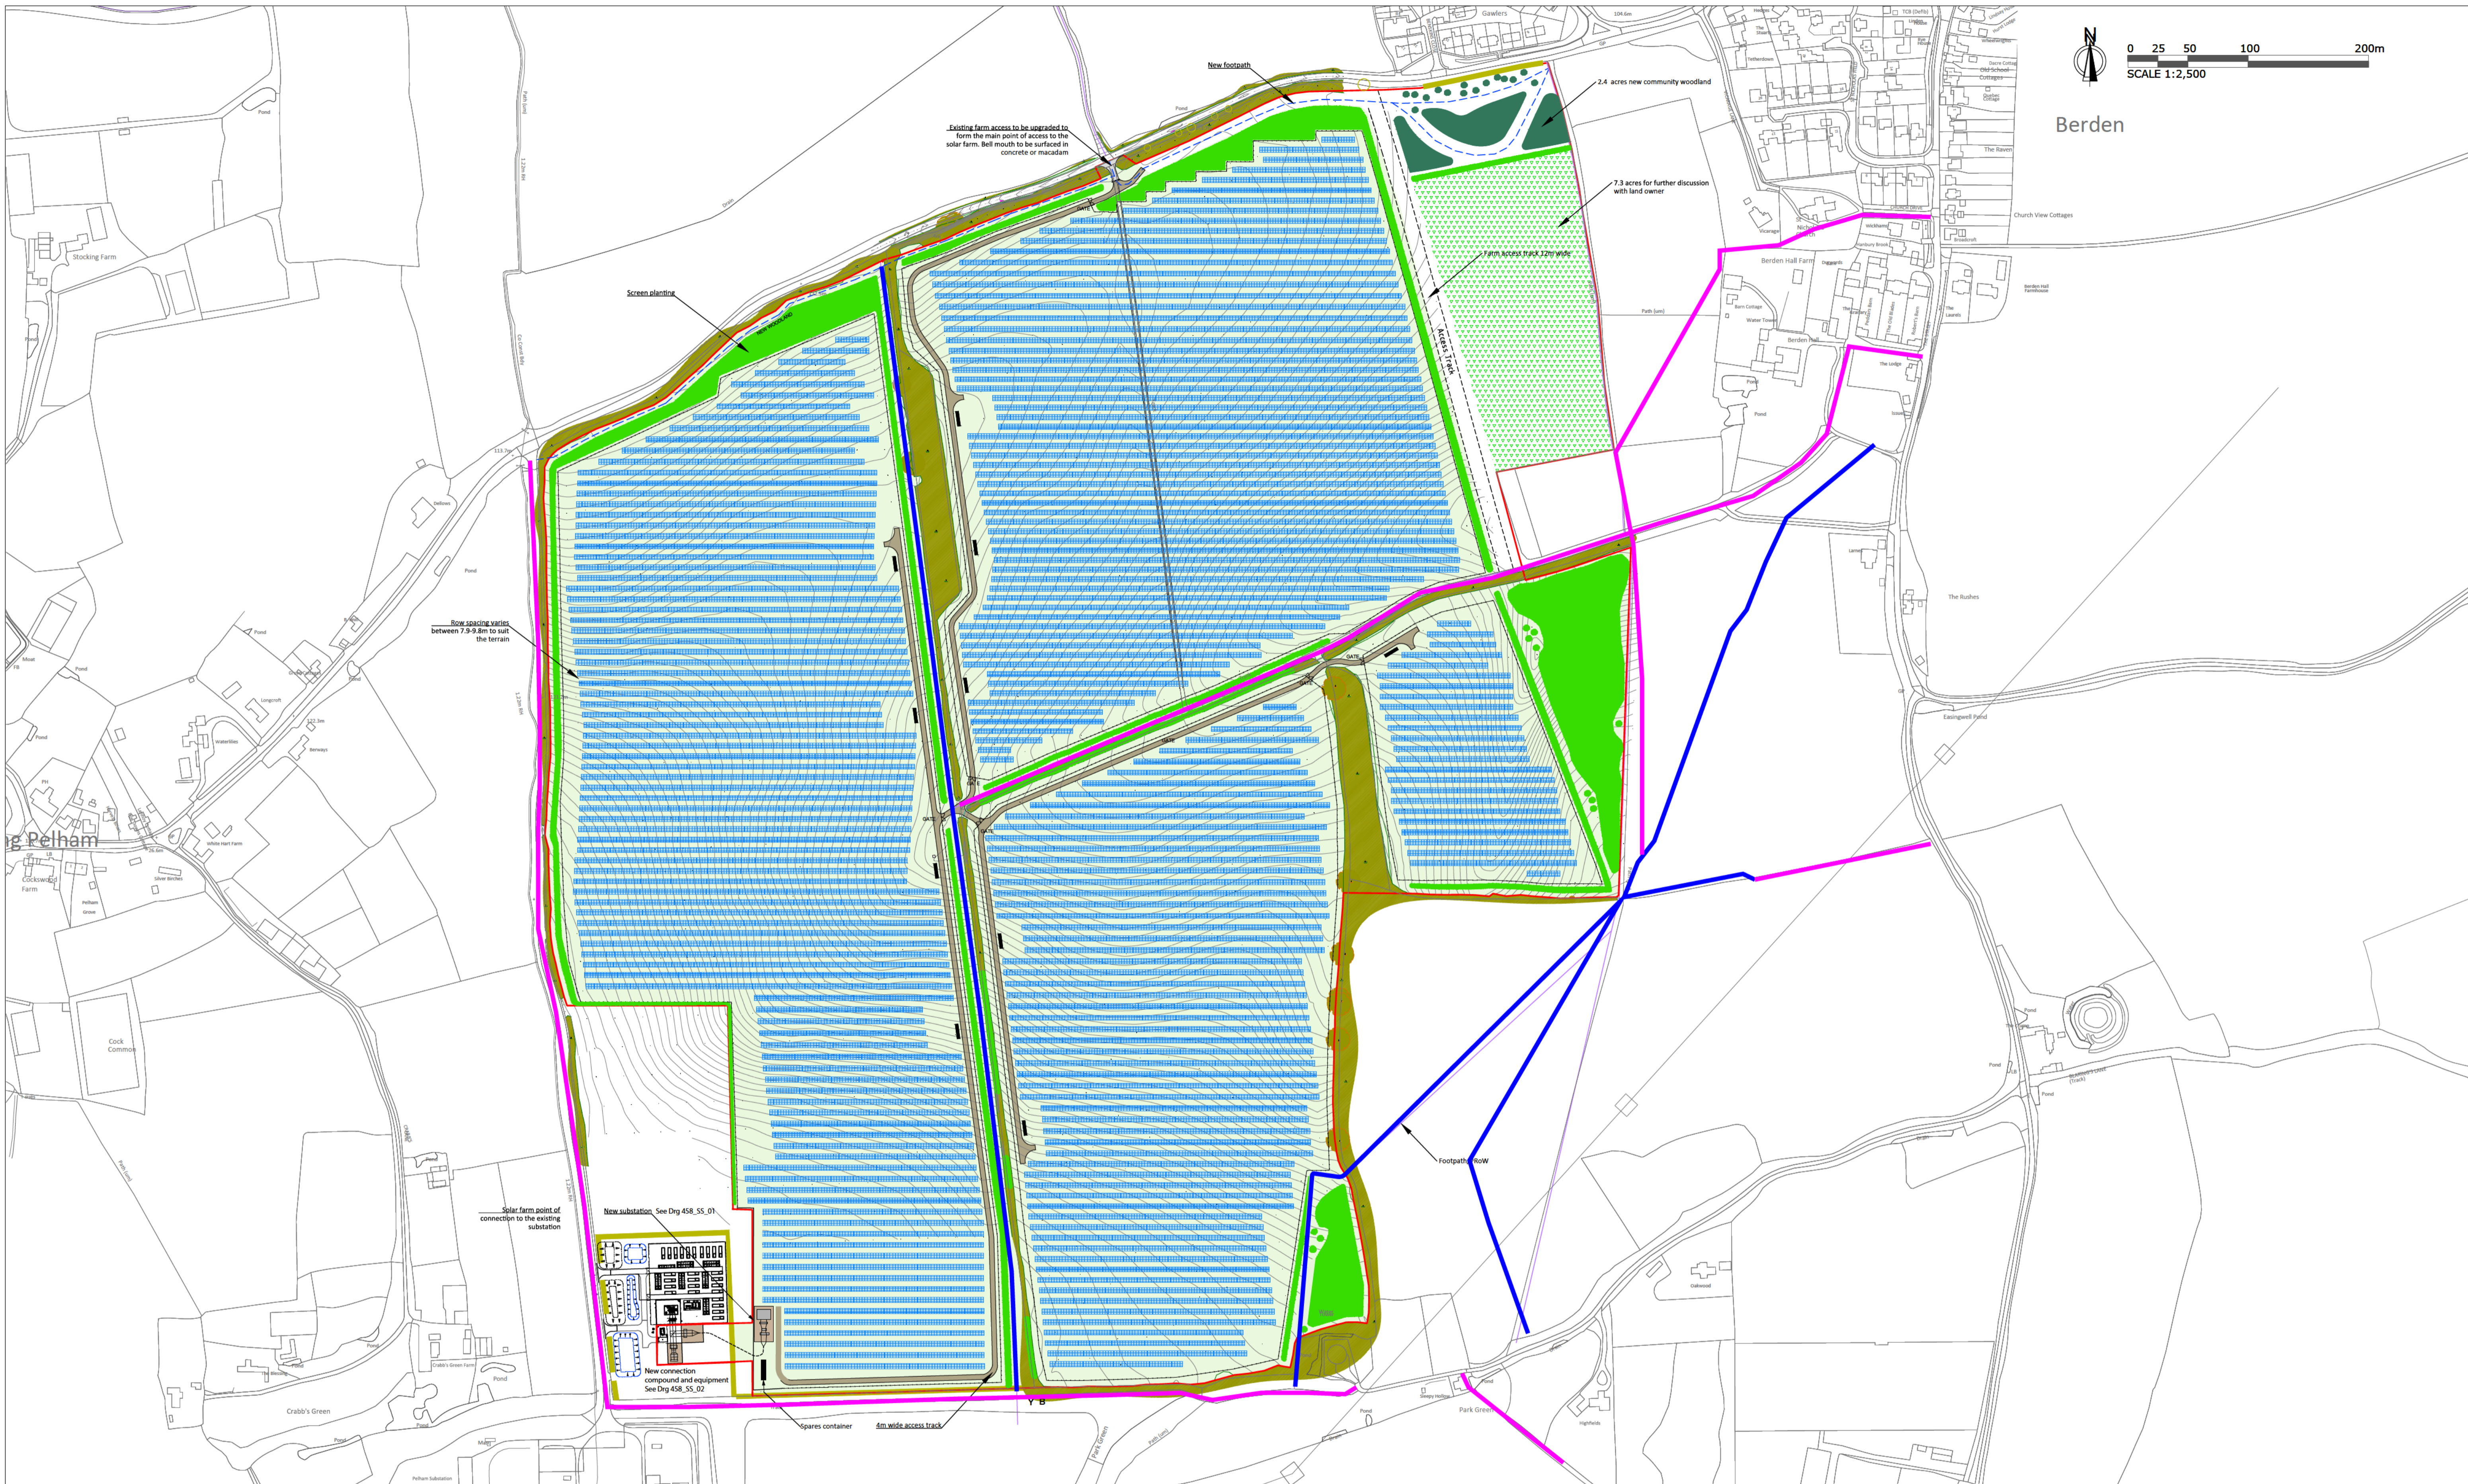

Legend		Revision		ON BEHALF		PROJECT	
	Site boundary	A	06.10.22	Berden Solar Ltd		Proposed Solar Farm, Stocking Pelham, Essex	
	Proposed solar panels			DATE 09 June 2022		TITLE Block Plan	
	Public Right of Way			SCALE 1 : 2,500 @ A1			
	2m high post and wire deer fence			DWG No 375_MP_03-Rev A			
	Existing woodland and hedges			APPROVED CMcD			
	New woodland and hedges						
	New community woodland						
	Wildflower meadow grassland						
	Proposed stone access tracks						
	New permissive footpath						
	Transformer substation (10 no. total)						
	Footpath						
	Restricted Byway						

Town & Country Planning Act 1990 (as amended)
Planning and Compulsory Purchase Act 2004

Expertly Done.

DESIGN | ECONOMICS | ENVIRONMENT | HERITAGE | LAND & PROPERTY | PLANNING | TRANSPORT & INFRASTRUCTURE

Pegasus Group is a trading name of Pegasus Planning Group Limited (07277000) registered in England and Wales.

Registered office: Querns Business Centre, Whitworth Road, Cirencester, Gloucestershire, GL7 1RT
We are ISO certified 9001, 14001, 45001



[Pegasus_Group](#)



[pegasusgroup](#)



[Pegasus_Group](#)

PEGASUSGROUP.CO.UK