



KEY
 PORTSMOUTH INTERNATIONAL
 PORT LIMITS BELOW MEAN
 HIGH WATER SPRINGS
 EXTENT OF LAND

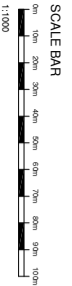

SCALES APPLY ONLY WHEN PLOTTED AT A0
 (Sheet Size: 841mm x 1189mm)

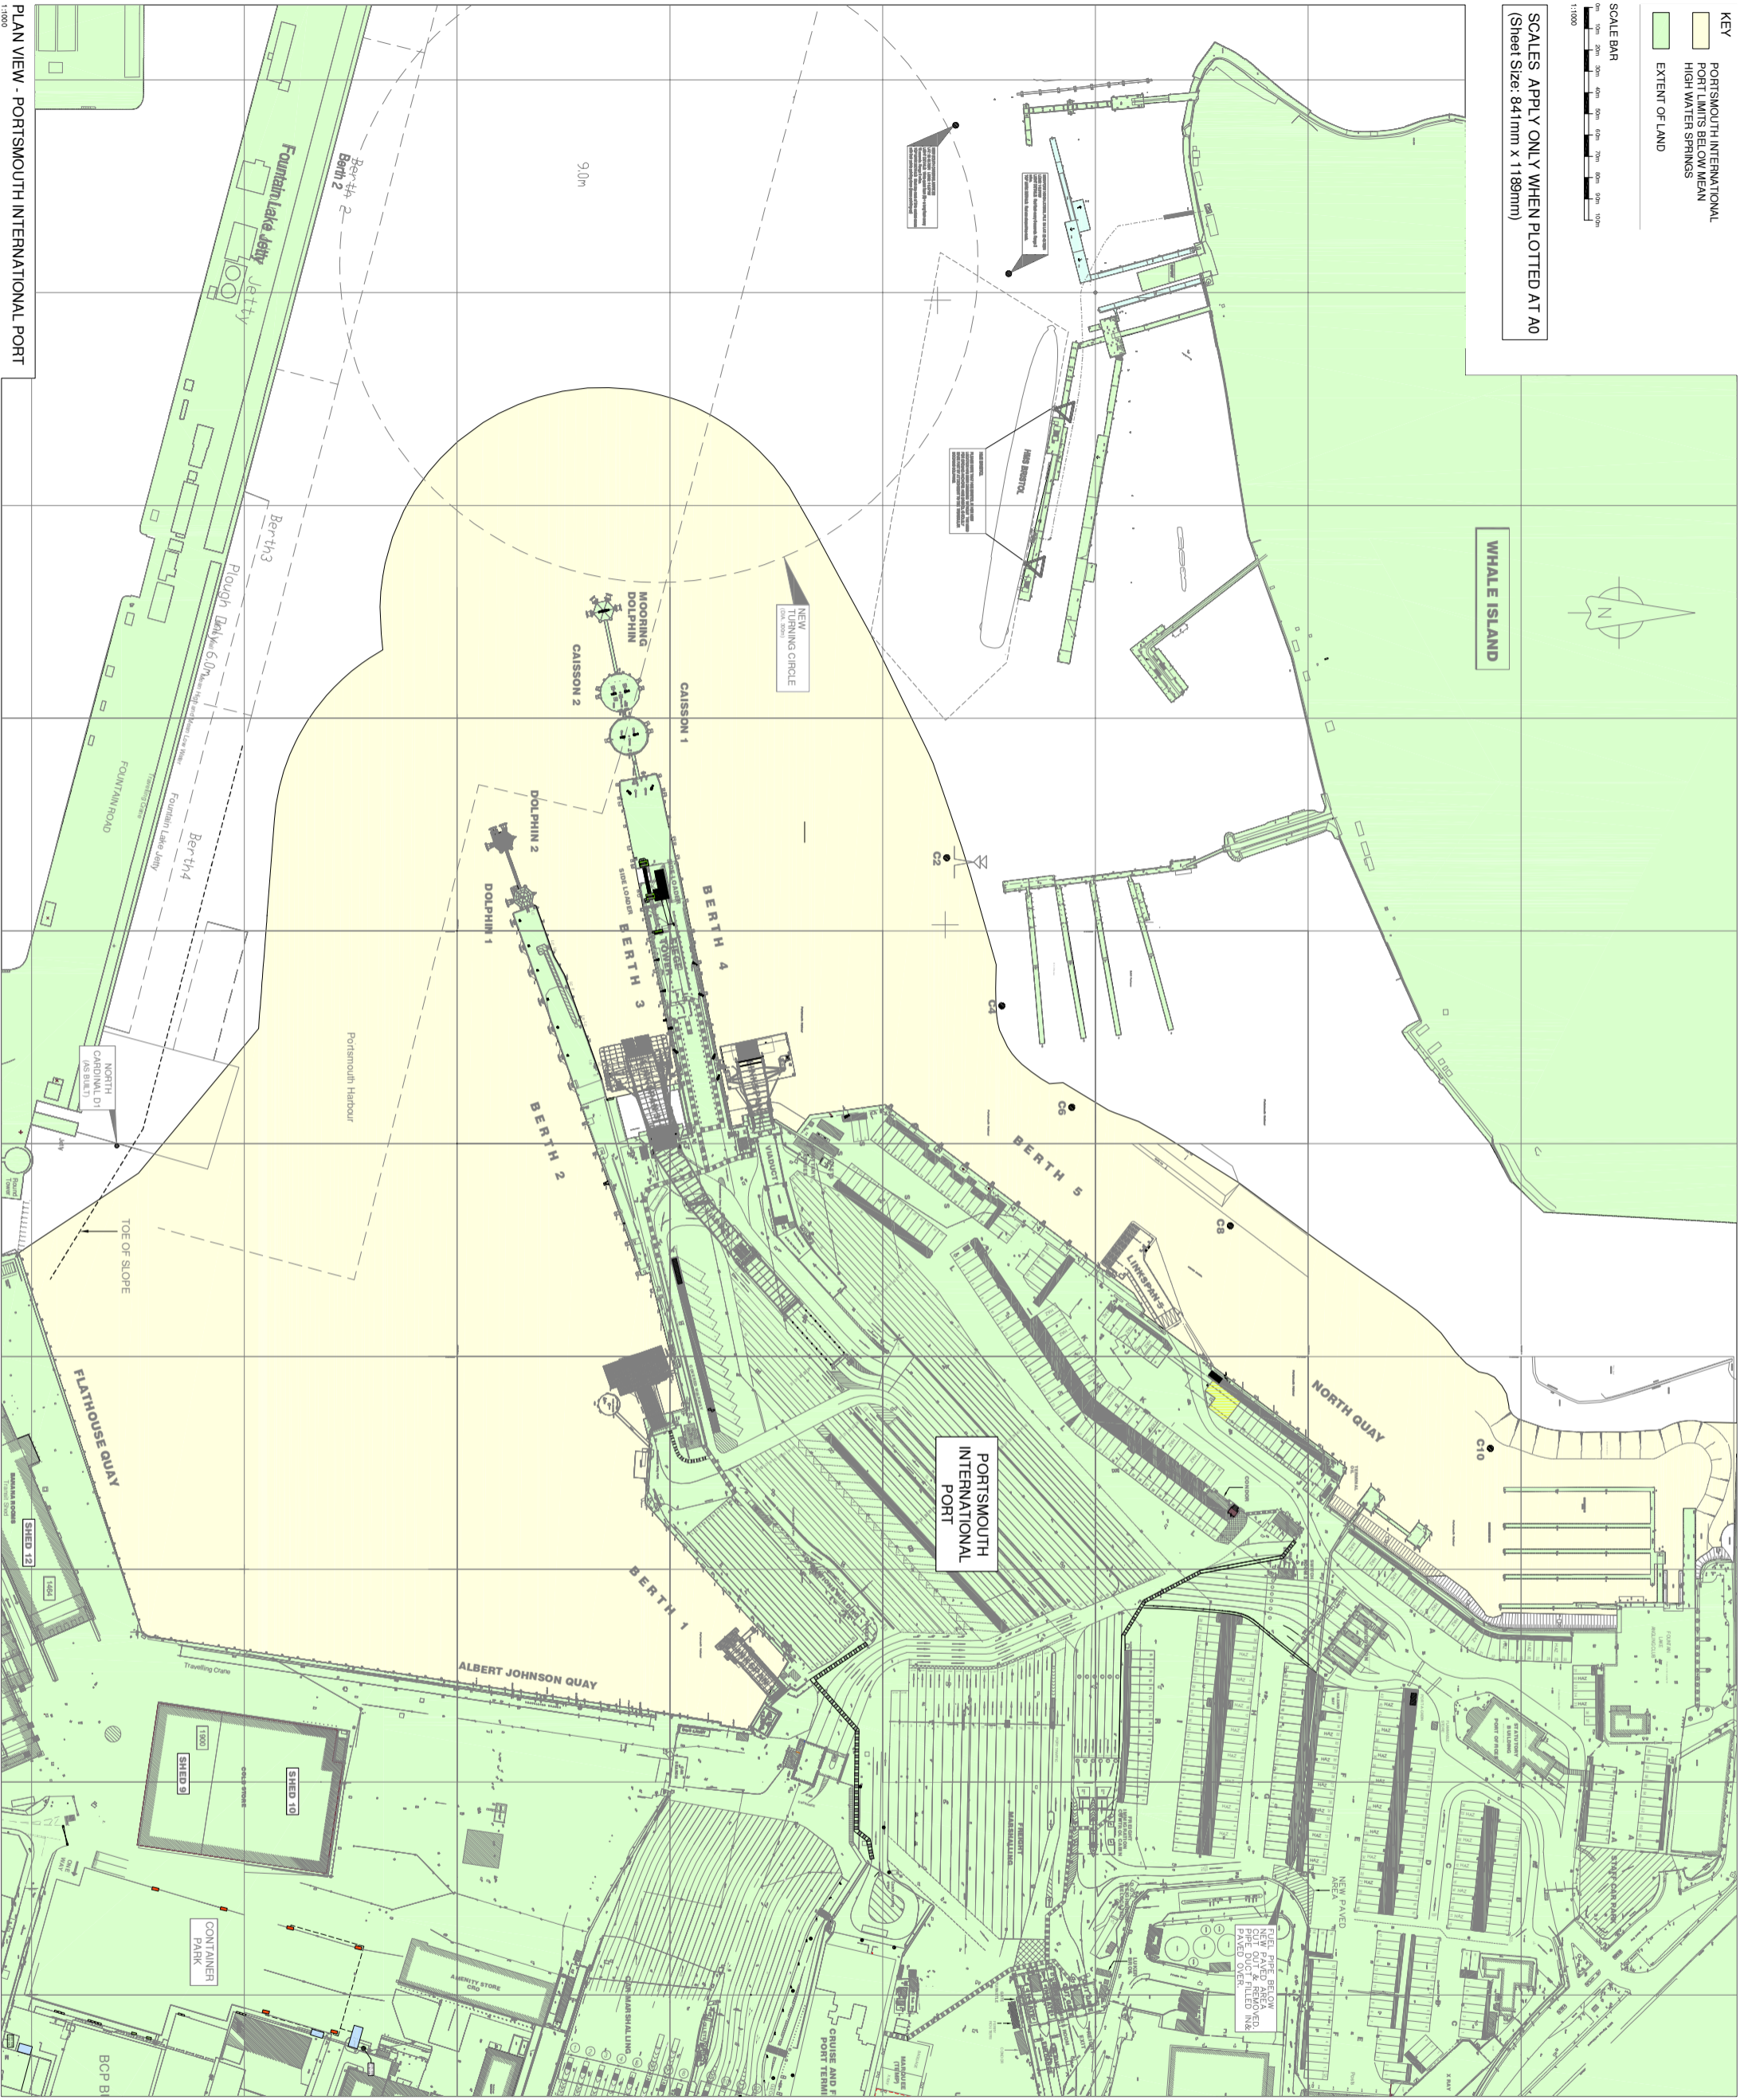

NOTES
 1. DO NOT SCALE. ALL DIMENSIONS IN MM.

PORTSMOUTH INTERNATIONAL PORT LIMITS PLAN

NOTE: All dimensions shall be taken from the datum shown. Do not scale. All dimensions in mm. Any noted discrepancy is for information only.

- D 10/02/20 LAND SHADE UNDER DUNKER B/M
- C 15/10/22 KEY ABERNETHY LANDS SHEDS OF B/M
- B 20/02/23 PLAC INCLUDED B/M
- A 15/10/20 BASE PLAN UPDATED SW

CRUISE & FERRY PORT
 GENERAL

PORTSMOUTH INTERNATIONAL PORT - STATUTORY DREDGE EXTENTS

DATE	20/04/2018	SCALE	1:1000
PORTSMOUTH AUTHORITY Portsmouth City Council Maritime Services PO Box 100, Portsmouth, Hampshire, PO1 2PH			
PROJECT NO.	MA 22/2023/001	DATE	15/10/2023
ISSUE NO.	1	DATE	15/10/2023
ISSUED BY	SW	CHECKED BY	SW
DATE	MAR25/279	STATUS	D
DESIGNER	SW	ENGINEER	SW
CHECKER	SW	APPROVER	SW