




The copyright of this document is vested solely in Kelly Taylor & Associates.
 Reproduction of this document, in whole or in part, is prohibited other than with the express permission of the above company.
 This drawing to be read in conjunction with all relevant architects, consultants, sub-contractors and specialist drawings, and should not be scaled from in any way.

Revisions				
Rev.	By	Date	Description	Chk.

Schedule						
Symbol	Label	Quantity	Catalog Number	Description	Lumens Per Lamp	Wattage
A	A	14	DSK2.2.LA304.FW.BLS	D-Series 2 Luminaire with Back Light Shield	26068	282
B	B	2	DSK1.2.LA304.AY	D-Series 1 Luminaire	29463	572
D	D	4	DSK2.2.LA364.FW	D-Series 2 Luminaire	40787	328
E	E	1	DSK2.2.LA304.FW.BLS	D-Series 2 Luminaire with Back Light Shield	26068	282
F	F	1	DSK2.2.LA364.FW.BLS	D-Series 2 Luminaire with Back Light Shield	33845	328
G	G	2	DSK2.2.LA304.FW	D-Series 2 Luminaire	33388	282
I	I	4	DSK0.1.LA084.FW.BLS	D-Series 0 Area luminaire	6265	64
J	J	1	DSK0.1.LA084.AY.BLS	D-Series 0 Area luminaire	6323	64
K	K	7	DSK0.1.LA064.FW	D-Series 0 Area luminaire	5989	45
P	P	2	DWL1.LA054.AY.WOOD7	Denner ID Wall	864	6.5

Statistics				
Description	Symbol	Avg	Min	Max/Avg
Brookside 1	+	0 lux	0 lux	N/A
Brookside 2	+	0 lux	0 lux	N/A
Brookside 3	+	0 lux	0 lux	N/A
Old Elm 1	+	0 lux	0 lux	N/A
Old Elm 2	+	0 lux	0 lux	N/A
Old Stable 1	+	1 lux	0 lux	0.00
Brookside 1	+	0 lux	0 lux	N/A
Yellow House 1	+	0 lux	0 lux	N/A
Yellow House 2	+	0 lux	0 lux	N/A

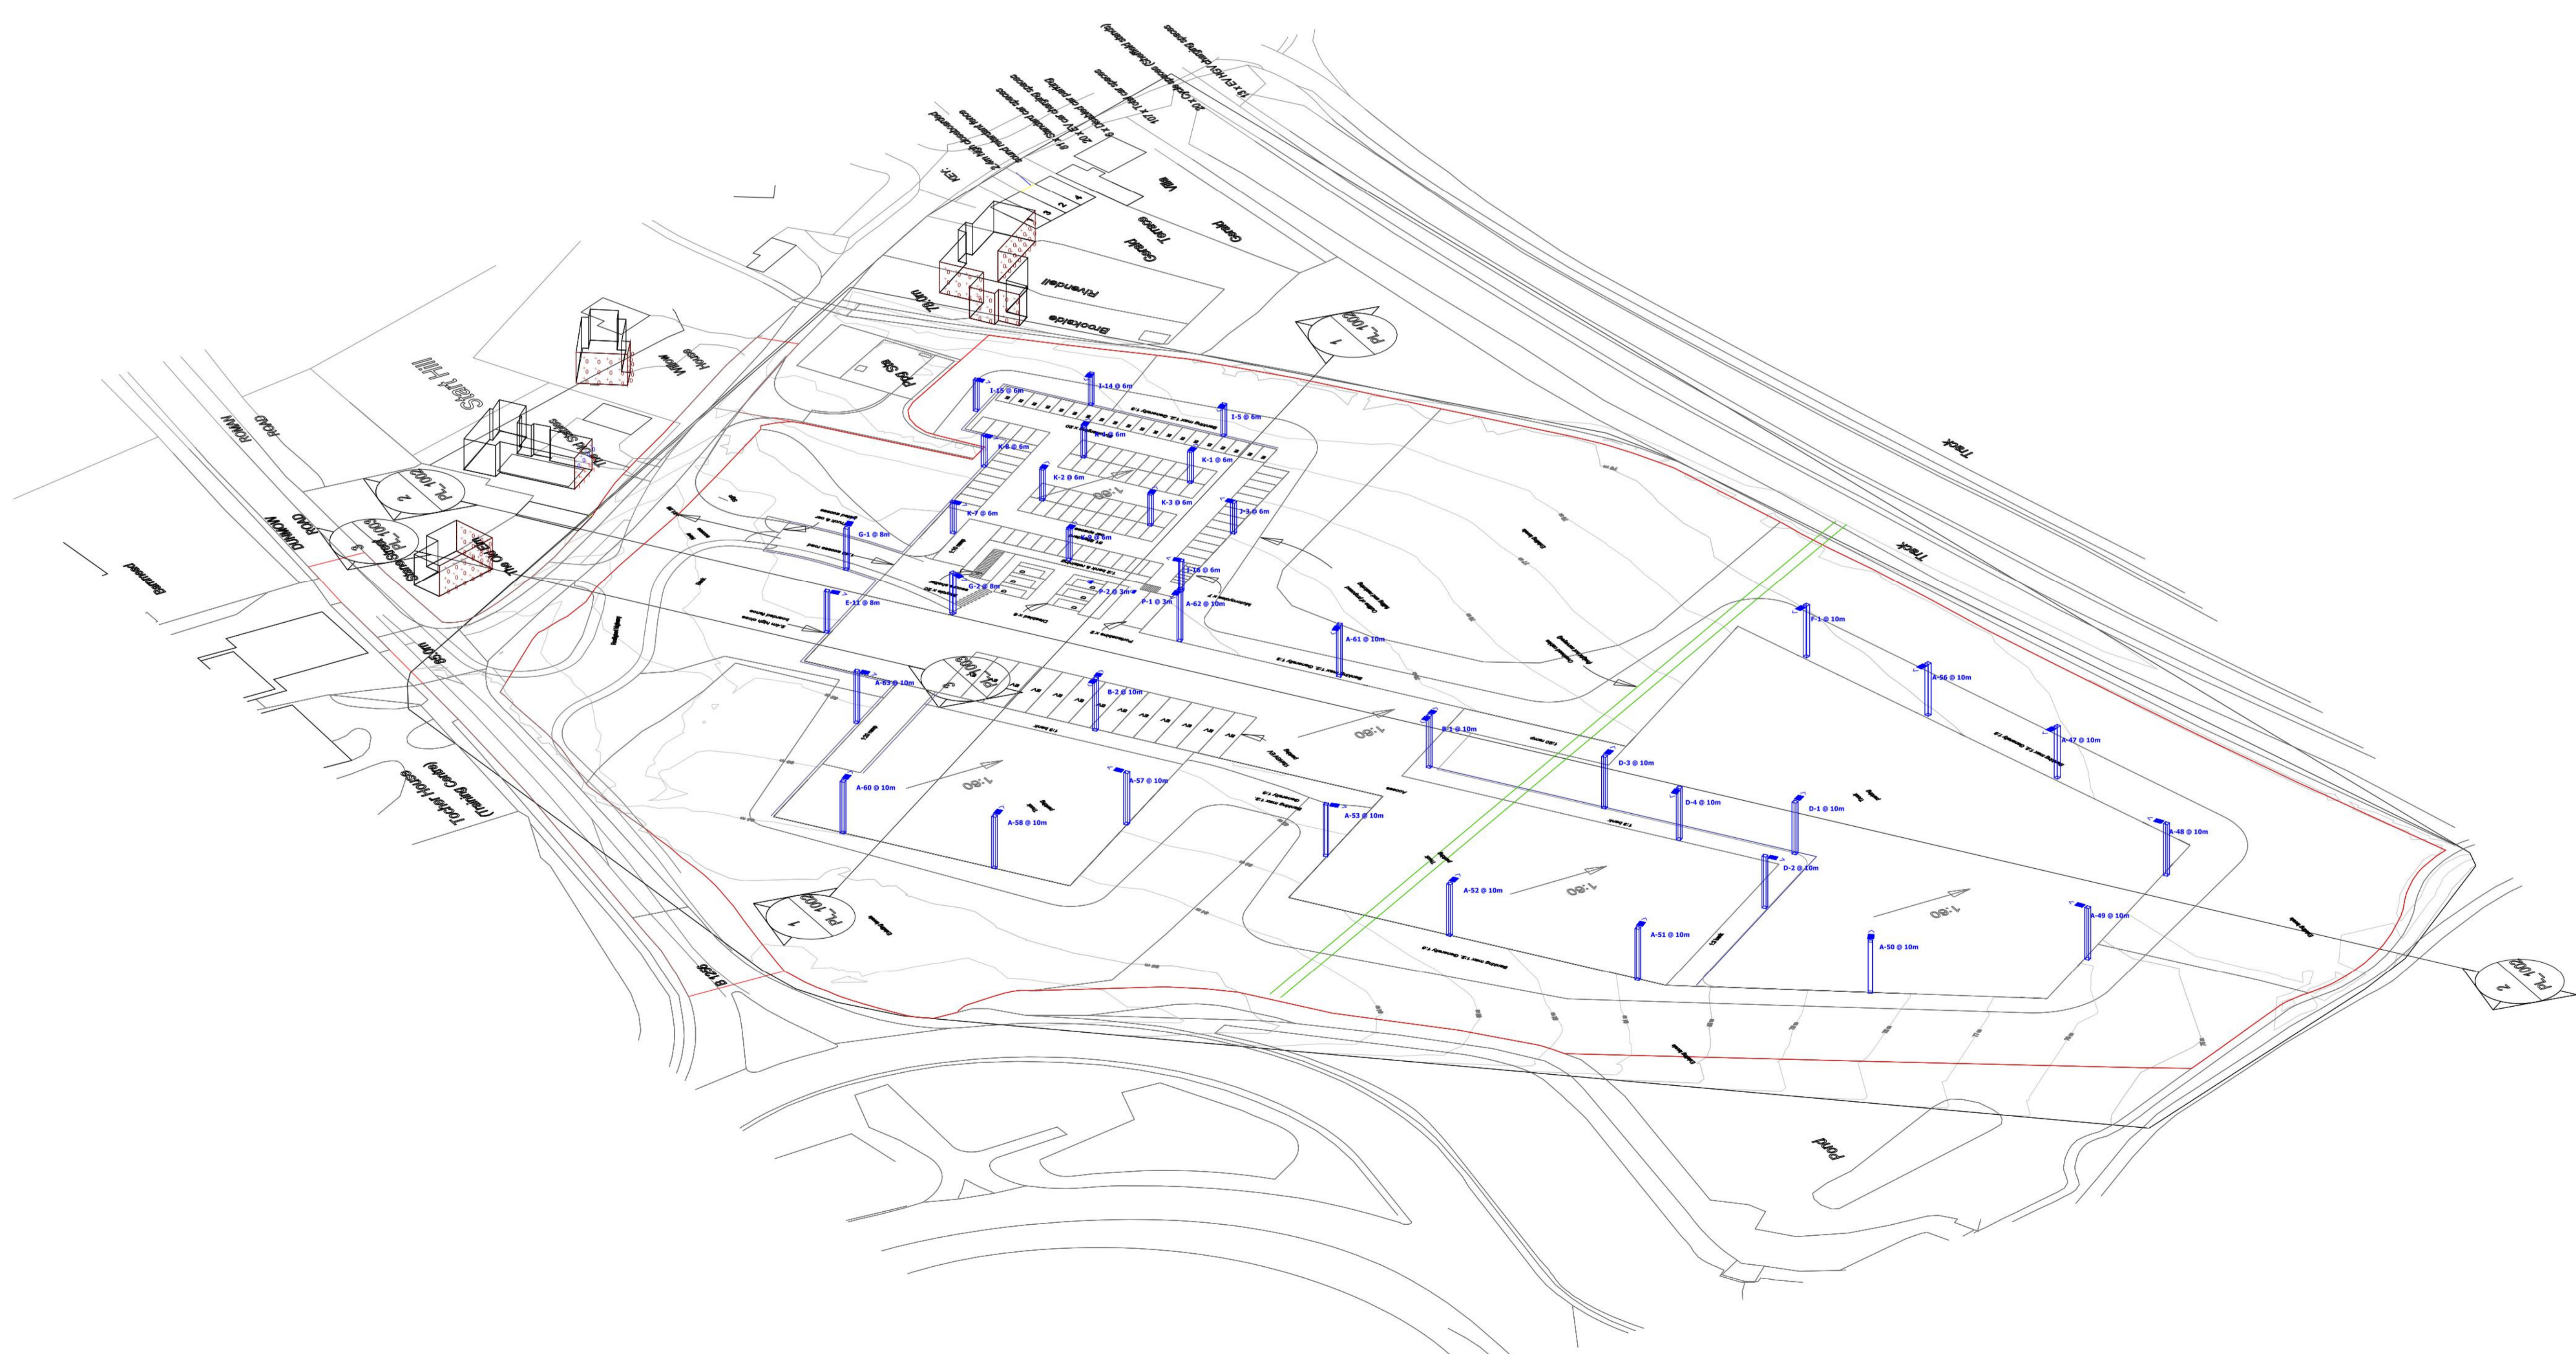

Client
FKY LTD.

Architect
PRC Architects

Project Address
Tilekiln Green

Drawing Title
External Lighting Vertical Plane Light Spill Calculations

KTA 
 KELLY TAYLOR & ASSOCIATES
 ENGINEERING & ENVIRONMENTAL CONSULTANTS
 1 ASHLEIGH WAY, LANGAGE BUSINESS PARK,
 PLYMOUTH, DEVON, PL7 5JX.
 TEL: +44(0)1752 332990 FAX: +44(0)1752 344282
 E-MAIL: general@kellytaylor.net

PLANNING		
Drawn by	Checked by	Authorised by
SI	MK	JG
Scale	Size	Date
NTS	A1	Mar'23
Drawing no.	Rev.	
10398-EXT-03	-	