


- Key**
- Timber Bollard LED Lighting
 - Post Top LED Column Lighting
 - 4m High LED Column Lighting
 - Cat Eye Lights Set into Ground

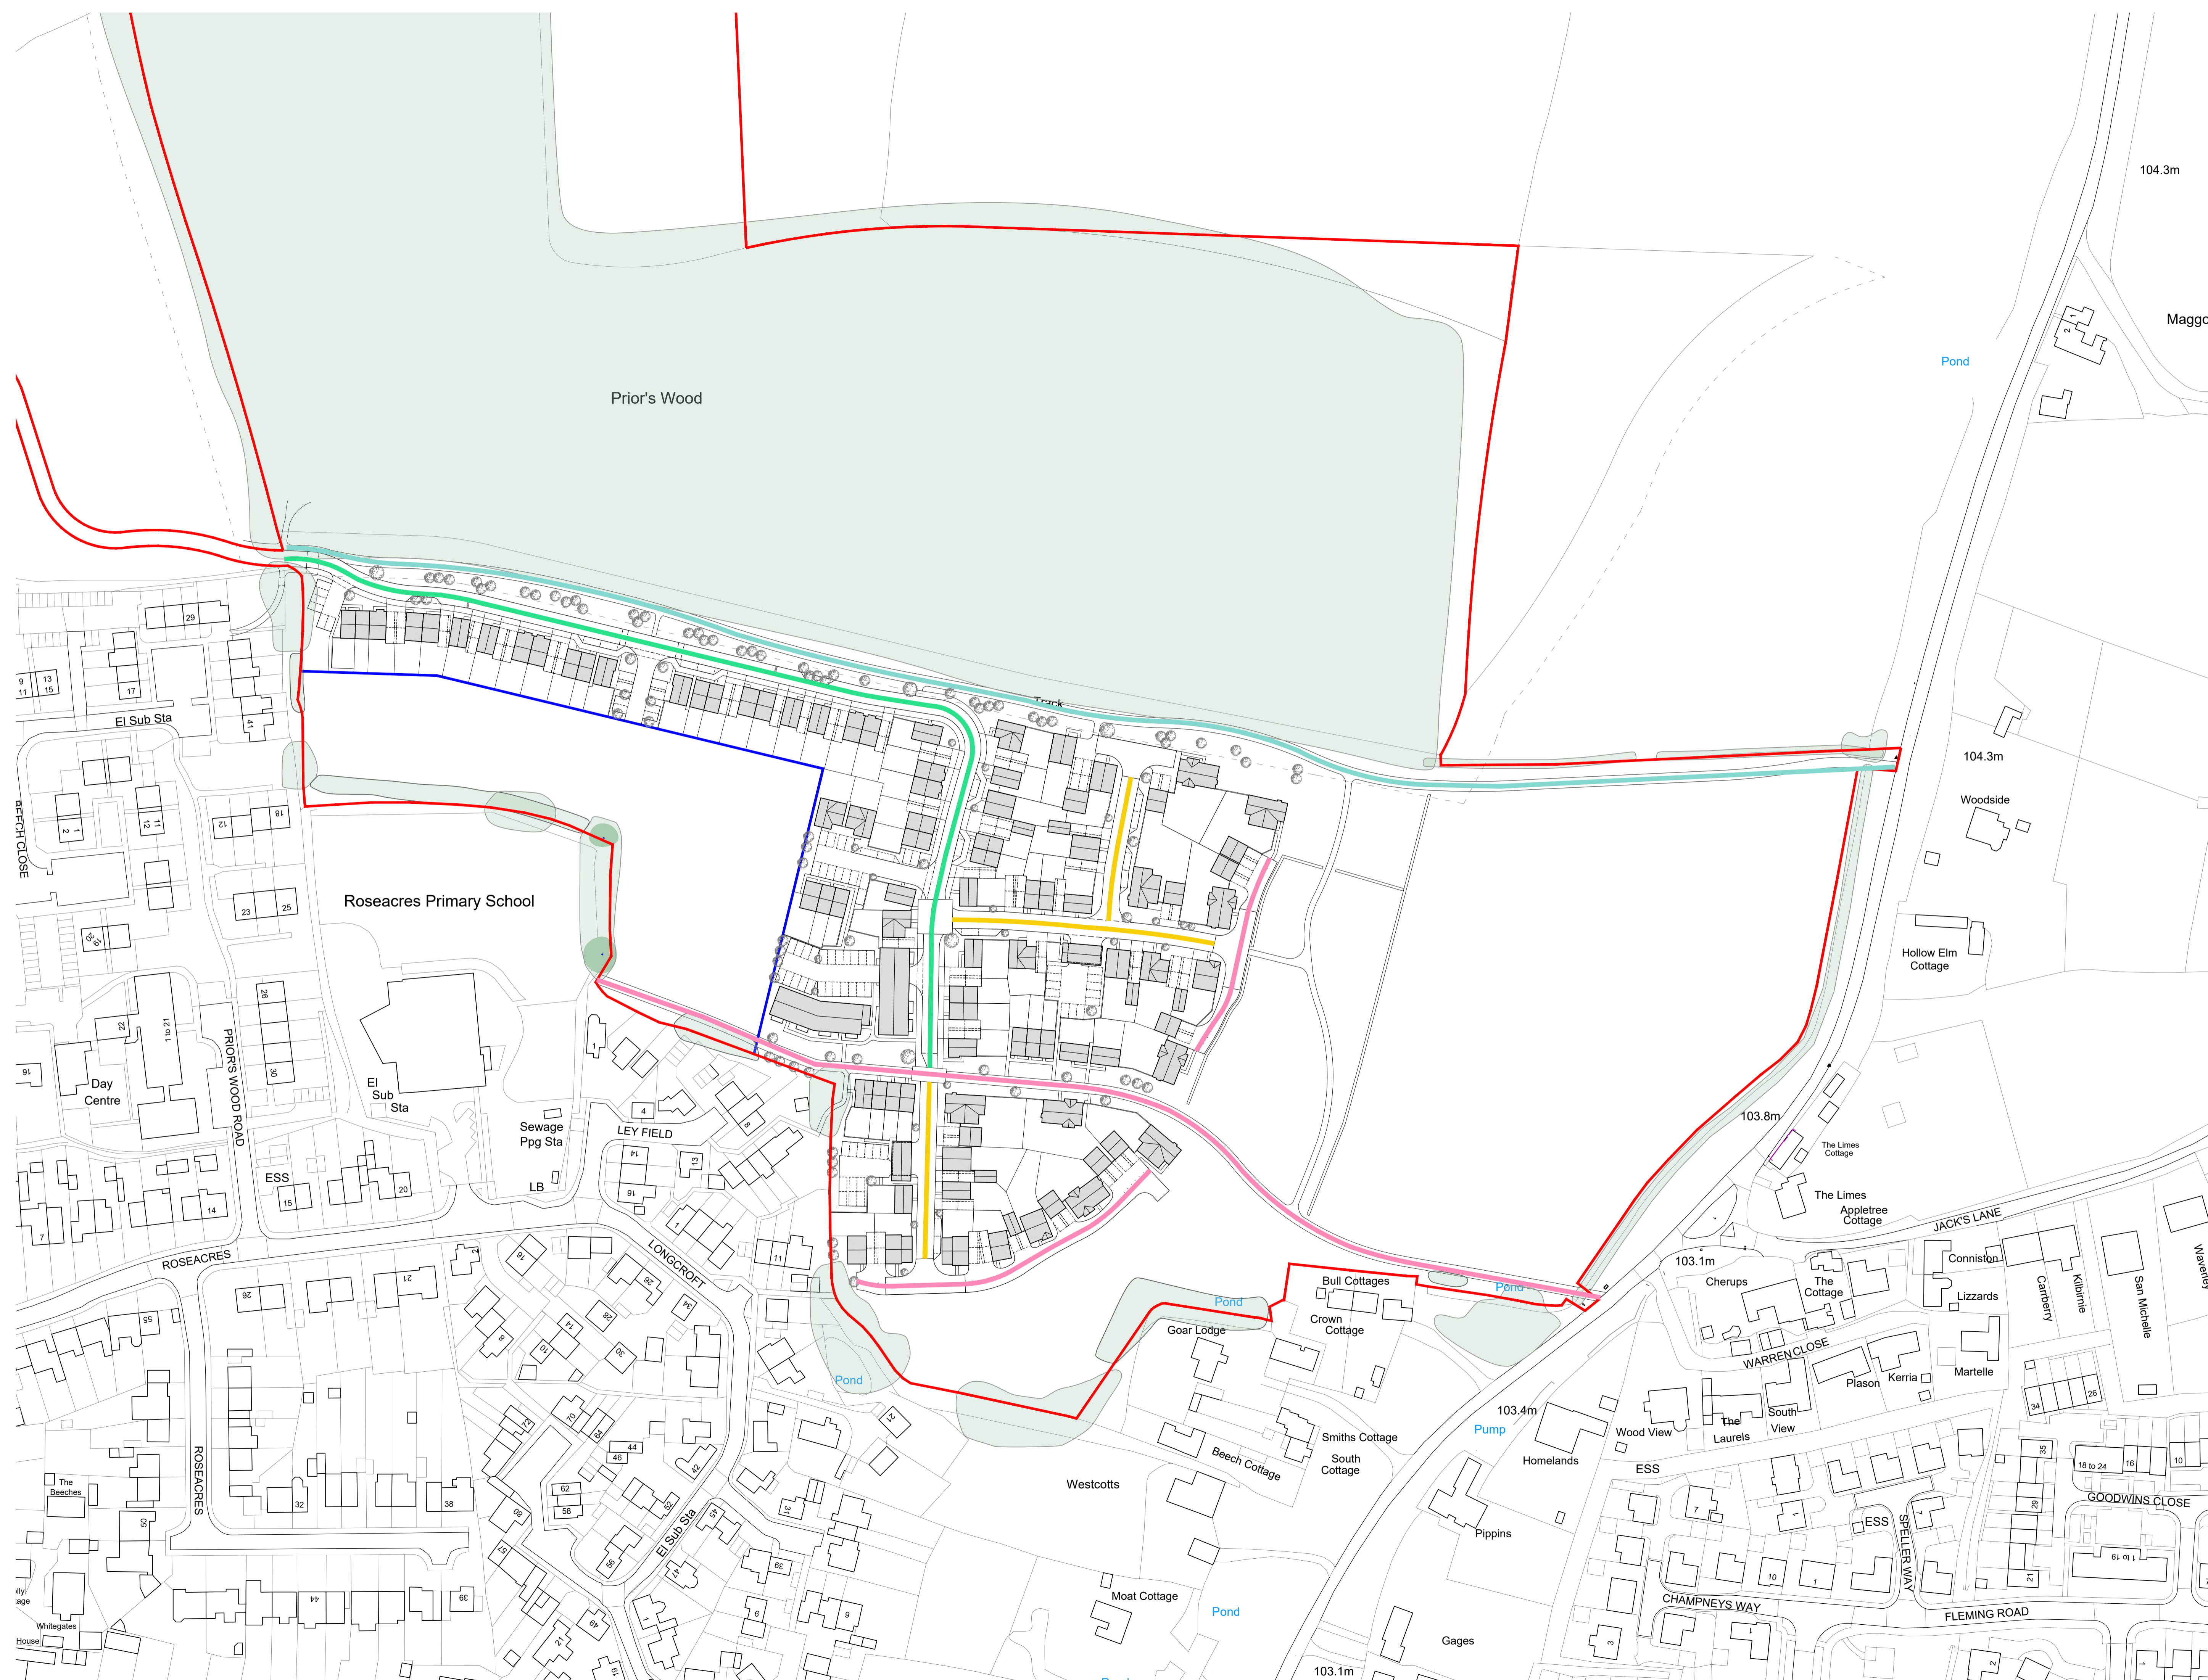

Notes:

Rev 01

PLANNING			
Title	Street Lighting		
Site	WH202C Bull Field		
Date	June 2023	Drawn	HM
Checked	PMR		
Scale	1:1000@A1		
Drawing No.	WH202C_10_P_10.36	Rev	-

General Notes

This drawing is the property of Weston Homes Plc and is issued on the condition that it is not reproduced, disclosed or copied to any unauthorised person without written consent. Levels are in AOD unless otherwise stated. Dimensions are in millimetres unless otherwise stated. Weston Homes Plc must be informed of any drawing errors immediately in writing. This drawing is for planning purposes only.

© WESTON HOMES PLC

Head Office Weston Group Business Centre, Paragon Road, Telsley, Essex, CM22 8PL T: 01719 323253 www.weston-homes.com email: info@weston-homes.com	London Office 10 Portman Square, London W1H 6AZ T: 0203 358 7238
---	-------------------------------------------------------------------------------------