


X:\JOBS\8749 TAKELEY_MASTERPLANNING\CADDRAWINGS\8749_200_SOFTWORKS\8749_206.DWG



- LEGEND**
- Site boundary
 - EXISTING**
 - Existing trees to be removed
 - Existing trees to be retained
 - Existing trees RPA
 - PROPOSED**
 - Proposed woodland planting
 - Proposed woodland edge planting
 - Proposed structural planting
 - Proposed feature tree
 - Proposed specimen tree
 - Proposed small specimen tree
 - Proposed hedgerow
 - Proposed clipped hedge
 - Proposed defensive shrub planting
 - Proposed ornamental shrub and herbaceous planting
 - Proposed climber planting
 - Proposed bulb planting
 - Proposed species rich wildflower meadow
 - Proposed wetland grass
 - Proposed amenity grass
 - Proposed lawn

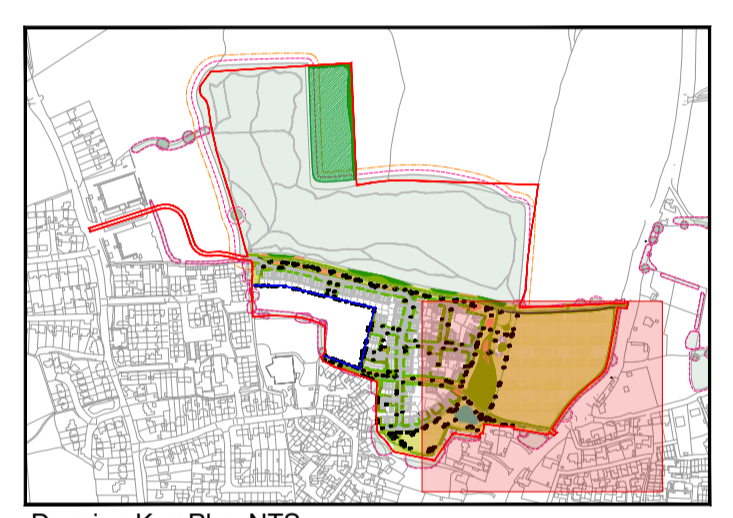

Drawing Key Plan NTS

C	Update to woodland footpaths	GSI	16.06.23
B	Update to redline boundary	GSI	13.06.23
A	Material types updated	GSI	06.06.23
REV.	DESCRIPTION	APP.	DATE

LDA DESIGN

PROJECT TITLE
BULL FIELD, TAKELEY

DRAWING TITLE
**SOFT LANDSCAPE GENERAL ARRANGEMENT
PLANS 6 OF 6**

ISSUED BY	Peterborough	T: 01753 310 471	
DATE	May 23	DRAWN	KBo
SCALE/RAI	1:500	CHECKED	GSt
STATUS	Planning	APPROVED	GSt

DWG. NO 8749_206_C

No dimensions are to be scaled from this drawing.
All dimensions are to be checked on site.
Area measurements for indicative purposes only.

© LDA Design Consulting Ltd. Quality Assured to BS EN ISO 9001 : 2015
Sources: Ordnance Survey

