



X:\JOBS\8749 TAKELEY_MASTER\PLANNING\CAD\DRAWINGS\8749_300_HARDWORKS\8749_303.DWG

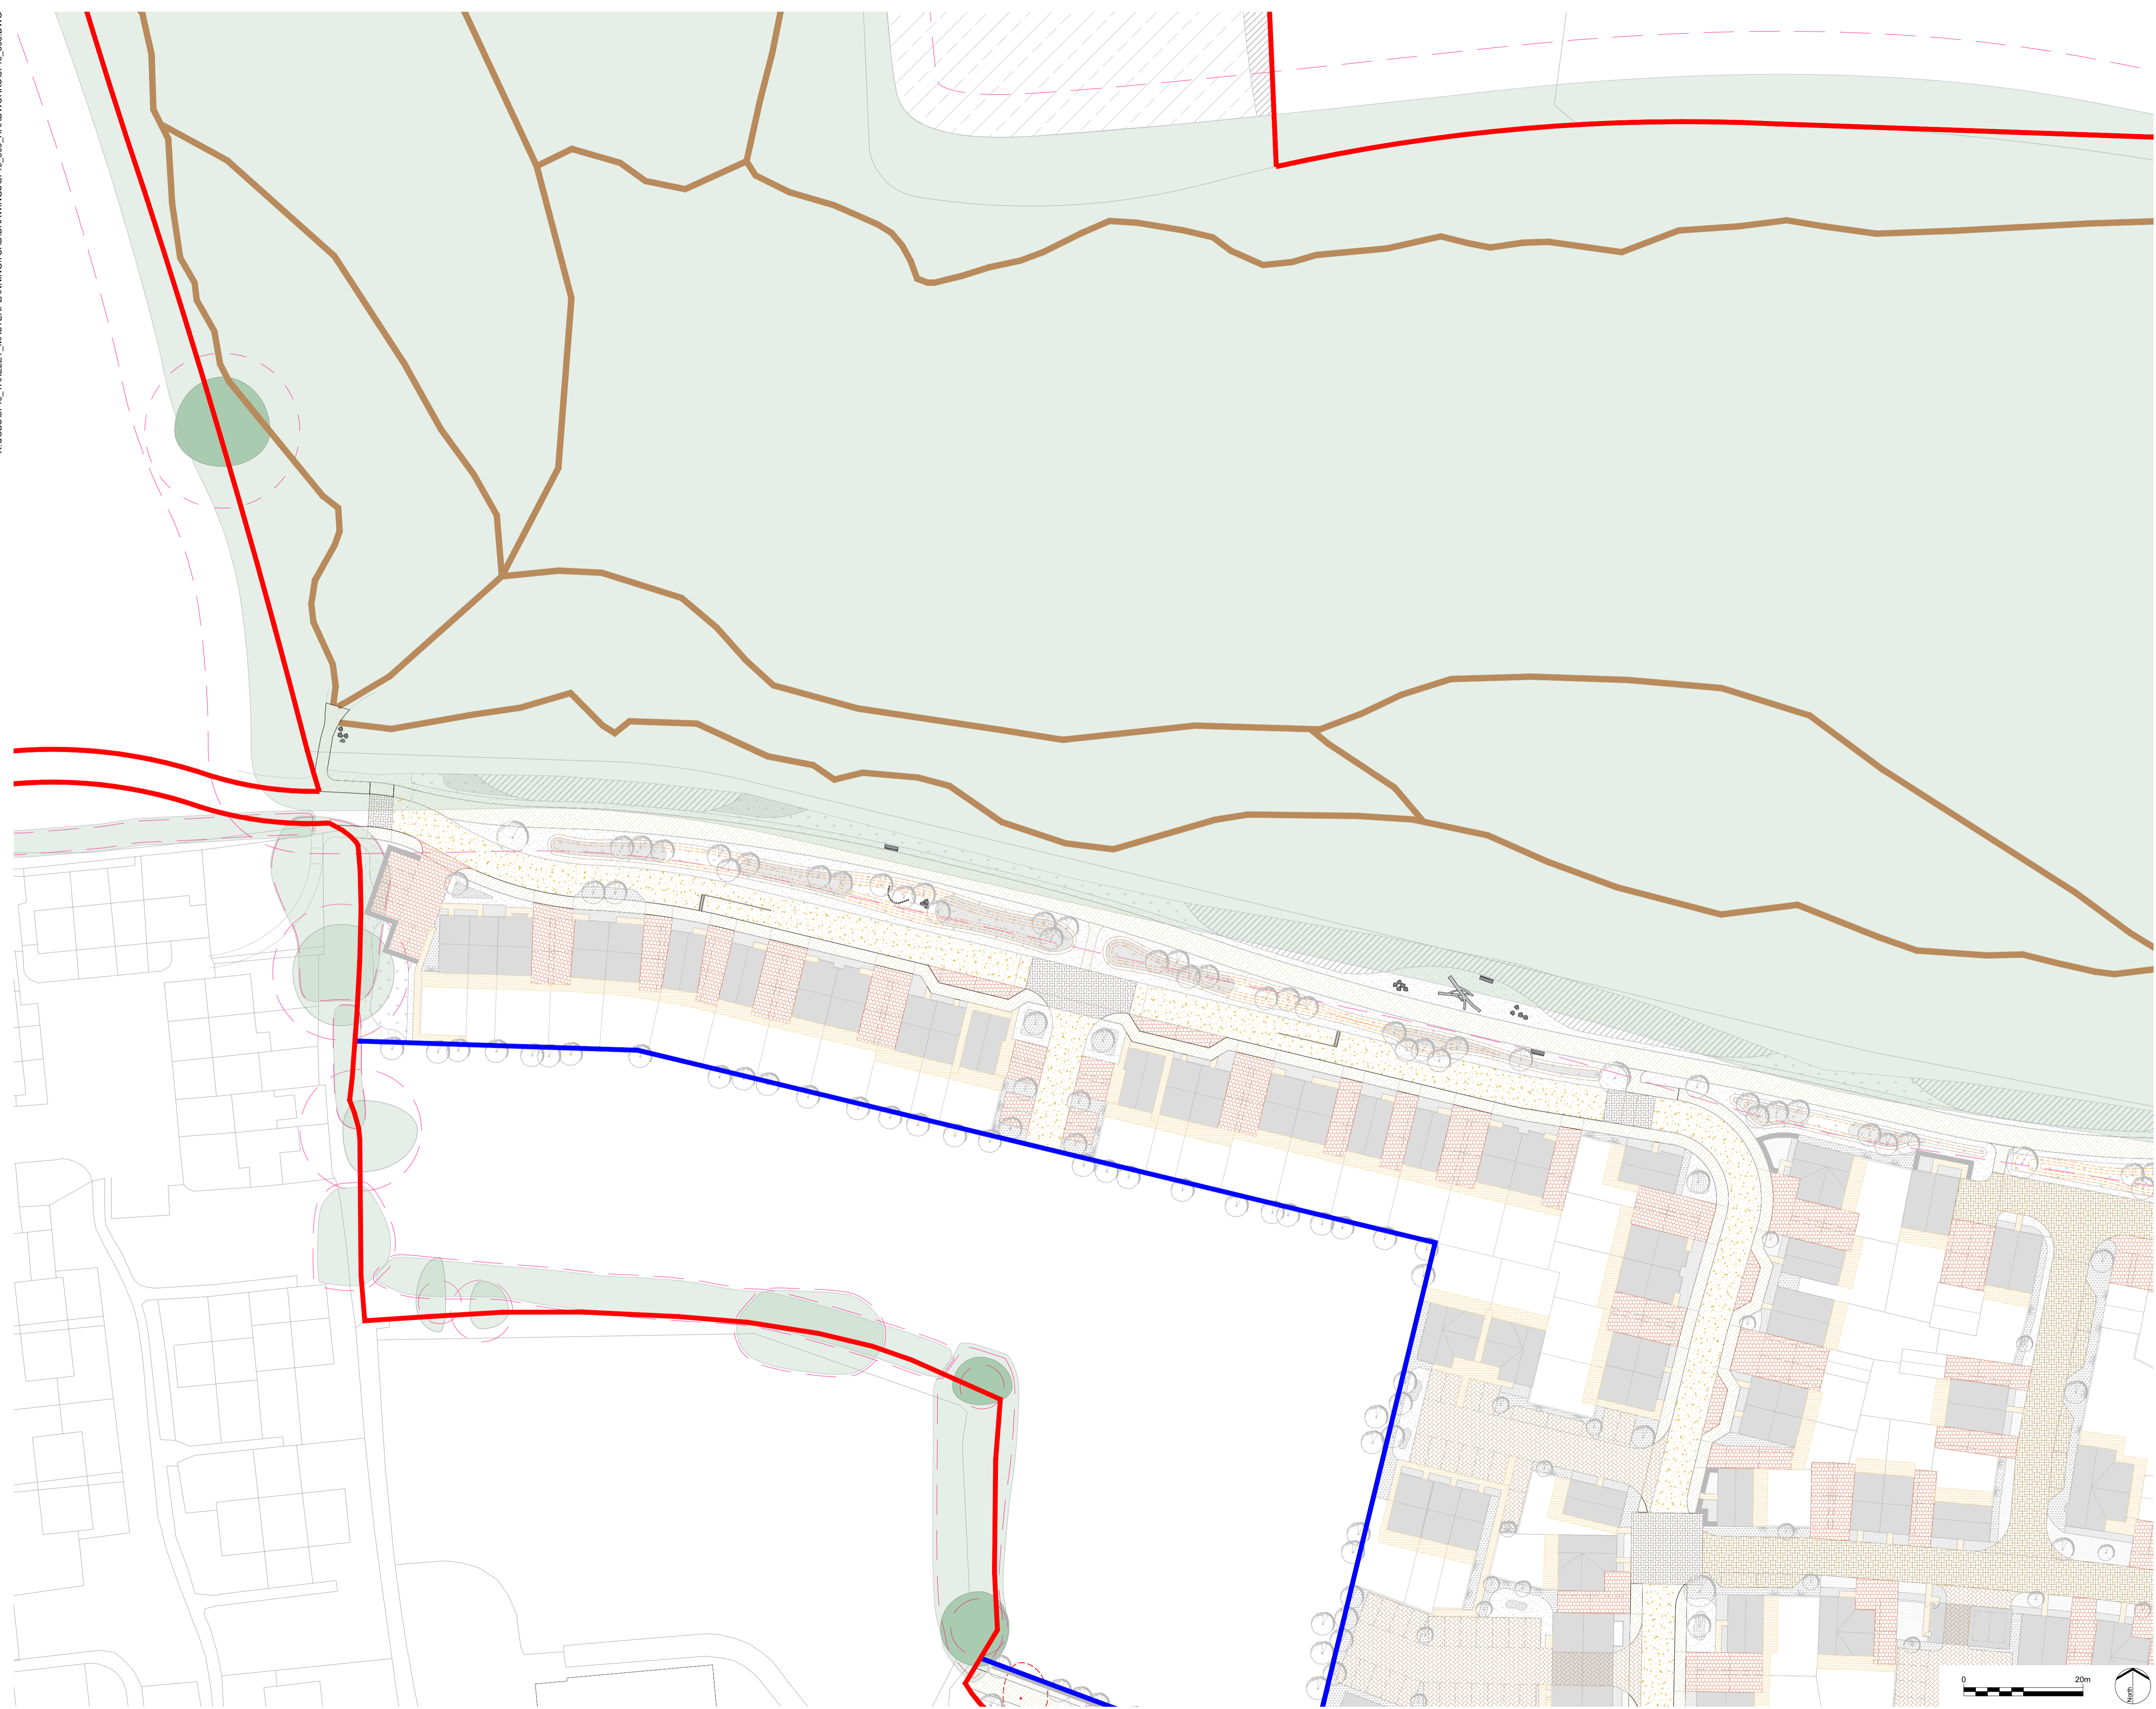

- LEGEND**
- Site boundary
 - EXISTING**
 - Existing trees to be removed
 - Existing trees to be retained
 - Existing trees RPA
 - PROPOSED**
 - P1: Tarmac road surface
 - P2: Coloured tarmac, Colour: Buff
 - P3: Permeable concrete block paving to private parking areas and shared surfaces, Type: Hydropave Tegula, Colour: Burt Orchre, Laying pattern: stretcher bond with delineation for parking with dark grey coloured block or similar
 - P4: Concrete block paving to shared surfaces, Type: Tegula, Colour: Heather, Laying pattern: herringbone
 - P5: Permeable concrete block paving to parking courtyards, Type: Hydropave Tegula, Colour: Heather, Laying pattern: herringbone
 - P6: Concrete block paving to raised tables, Type: Tegula, Colour: Slate, Laying pattern: herringbone
 - P7 Concrete slab paving, Type: Saxon, Colour: buff, Laying pattern: stack bond
 - P8: Compacted hardcore
 - P9: Bear earth
 - P10: Playbark
 - Fencing: Timber post and wire
 - Fencing: Timber post and rail
 - Fencing: Timber knee rail
 - Timber seat with arm and backrests
 - Timber picnic benches
 - Timber pergola
 - Play equipment
 - Natural play features
 - Timber bridge
 - Proposed earthworks

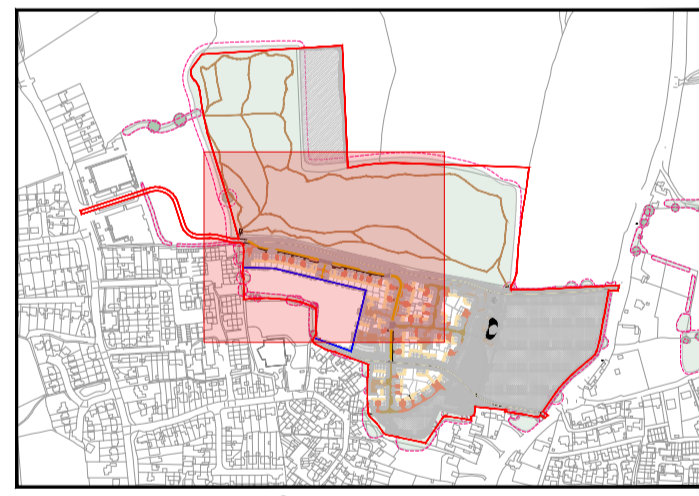

Drawing Key Plan NTS

REV.	DESCRIPTION	DATE
C	Update to woodland footpaths	16.06.23
B	Update to redline boundary	13.06.23
A	Material types updated	06.06.23

LDA DESIGN

PROJECT TITLE
BULL FIELD, TAKELEY

DRAWING TITLE
**HARD LANDSCAPE GENERAL ARRANGEMENT
PLANS 3 OF 6**

ISSUED BY	Peterborough	T: 01753 310 471
DATE	May 23	DRAWN
SCALE	1:500	CHECKED
STATUS	Planning	APPROVED

DWG. NO 8749_303_C

No dimensions are to be scaled from this drawing. All dimensions are to be checked on site. Area measurements for indicative purposes only.

© LDA Design Consulting Ltd. Quality Assured to BS EN ISO 9001 : 2015
Sources: Ordnance Survey

