



X:\JOBS\8749 TAKELEY\_MASTER\PLANNING\CADDRAWINGS\8749\_300\_HARDWORKS\8749\_304.DWG

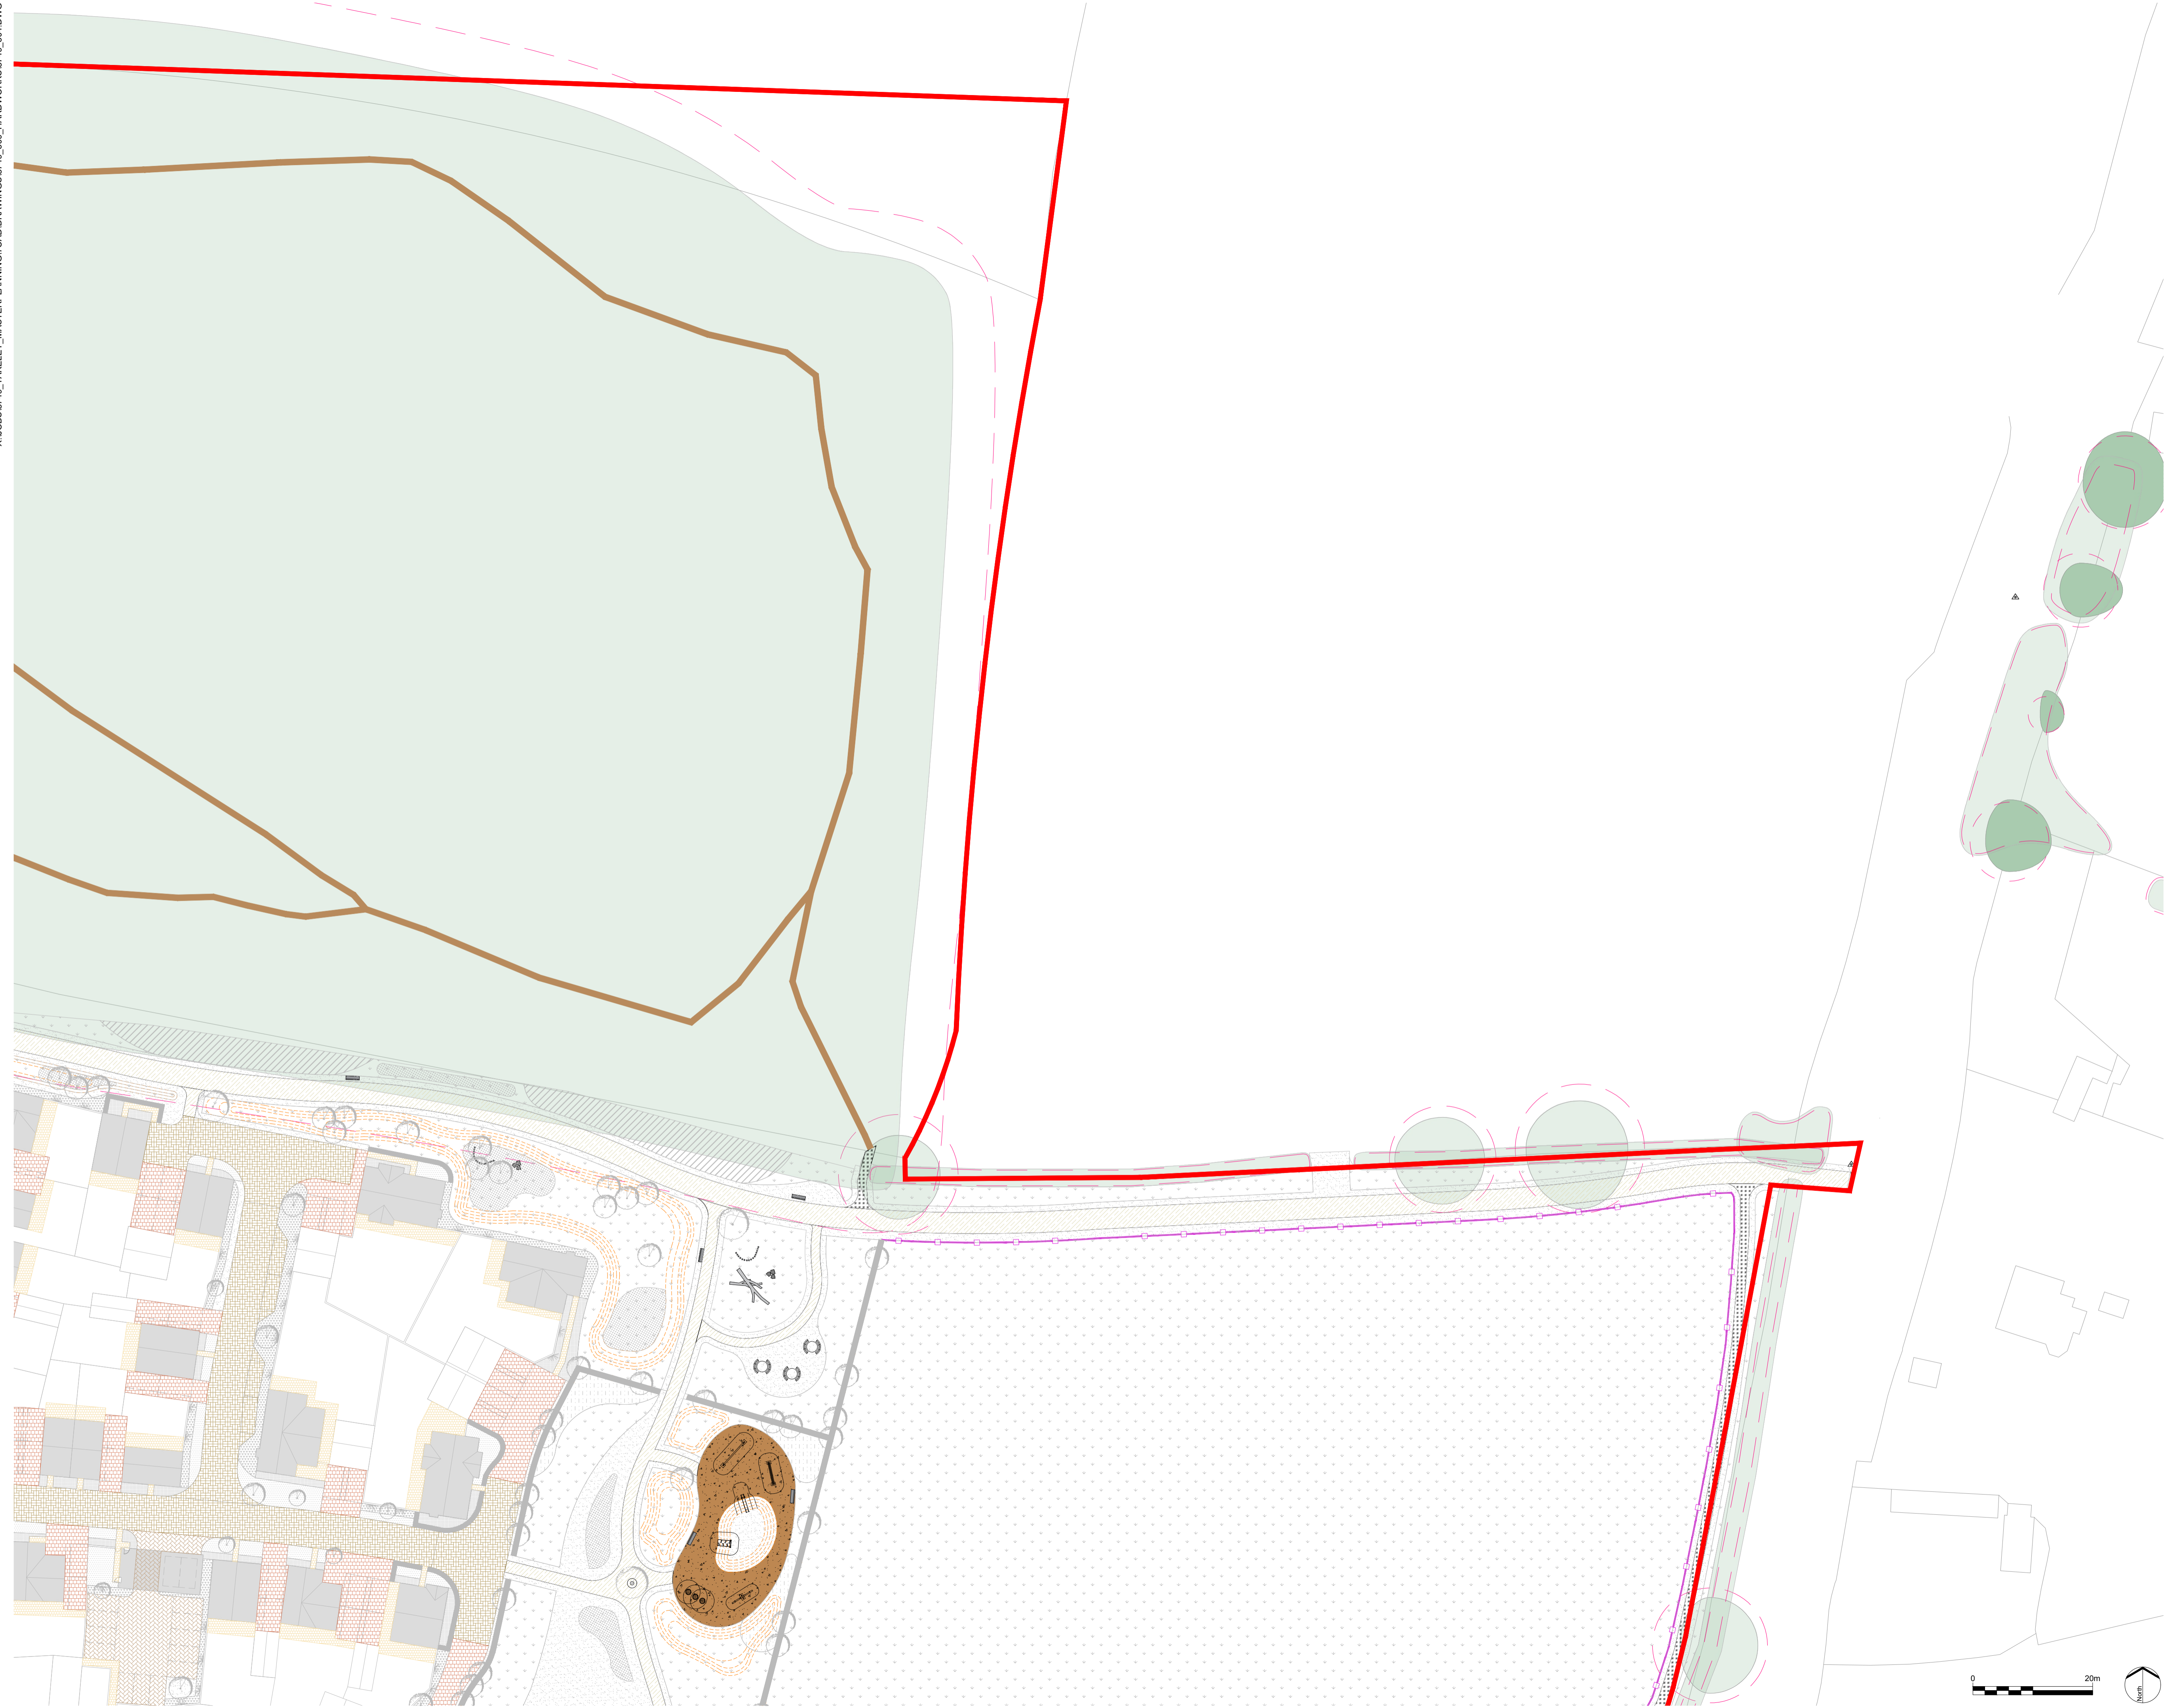

- LEGEND**
- Site boundary
  - EXISTING**
  - Existing trees to be removed
  - Existing trees to be retained
  - Existing trees RPA
  - PROPOSED**
  - P1: Tarmac road surface
  - P2: Coloured tarmac, Colour: Buff
  - P3: Permeable concrete block paving to private parking areas and shared surfaces, Type: Hydropave Tegula, Colour: Burt Orchre, Laying pattern: stretcher bond with delineation for parking with dark grey coloured block or similar
  - P4: Concrete block paving to shared surfaces, Type: Tegula, Colour: Heather, Laying pattern: herringbone
  - P5: Permeable concrete block paving to parking courtyards, Type: Hydropave Tegula, Colour: Heather, Laying pattern: herringbone
  - P6: Concrete block paving to raised tables, Type: Tegula, Colour: Slate, Laying pattern: herringbone
  - P7 Concrete slab paving, Type: Saxon, Colour: buff, Laying pattern: stack bond
  - P8: Compacted hardcore
  - P9: Bear earth
  - P10: Playbark
  - Fencing: Timber post and wire
  - Fencing: Timber post and rail
  - Fencing: Timber knee rail
  - Timber seat with arm and backrests
  - Timber picnic benches
  - Timber pergola
  - Play equipment
  - Natural play features
  - Timber bridge
  - Proposed earthworks

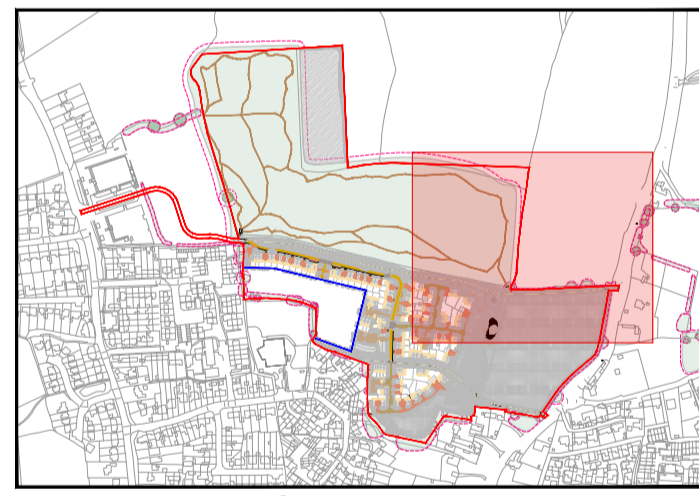

Drawing Key Plan NTS

C	Update to woodland footpaths	GSI	16.06.23
B	Update to redline boundary	GSI	13.06.23
A	Material types updated	GSI	06.06.23
REV.	DESCRIPTION	APP.	DATE

# LD A DESIGN

PROJECT TITLE  
**BULL FIELD, TAKELEY**

DRAWING TITLE  
**HARD LANDSCAPE GENERAL ARRANGEMENT  
PLANS 4 OF 6**

ISSUED BY	Peterborough	T: 01753 310 471	
DATE	May 23	DRAWN	KBo
SCALE	1:500	CHECKED	GSt
STATUS	Planning	APPROVED	GSt

**DWG. NO 8749\_304\_C**

No dimensions are to be scaled from this drawing.  
All dimensions are to be checked on site.  
Area measurements for indicative purposes only.

© LDA Design Consulting Ltd. Quality Assured to BS EN ISO 9001 : 2015  
Sources: Ordnance Survey

