
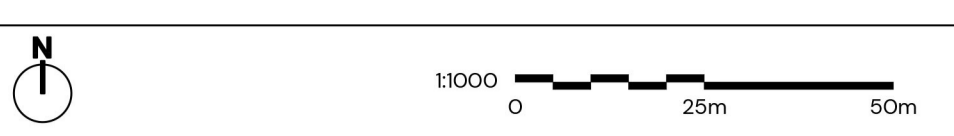


© Pegasus Planning Group Limited. © Crown copyright and database rights OS 100042093. Promap. Licence number 100020449. EmapSite Licence number 0100031673. Terms & Conditions @ pegasusgroup.co.uk

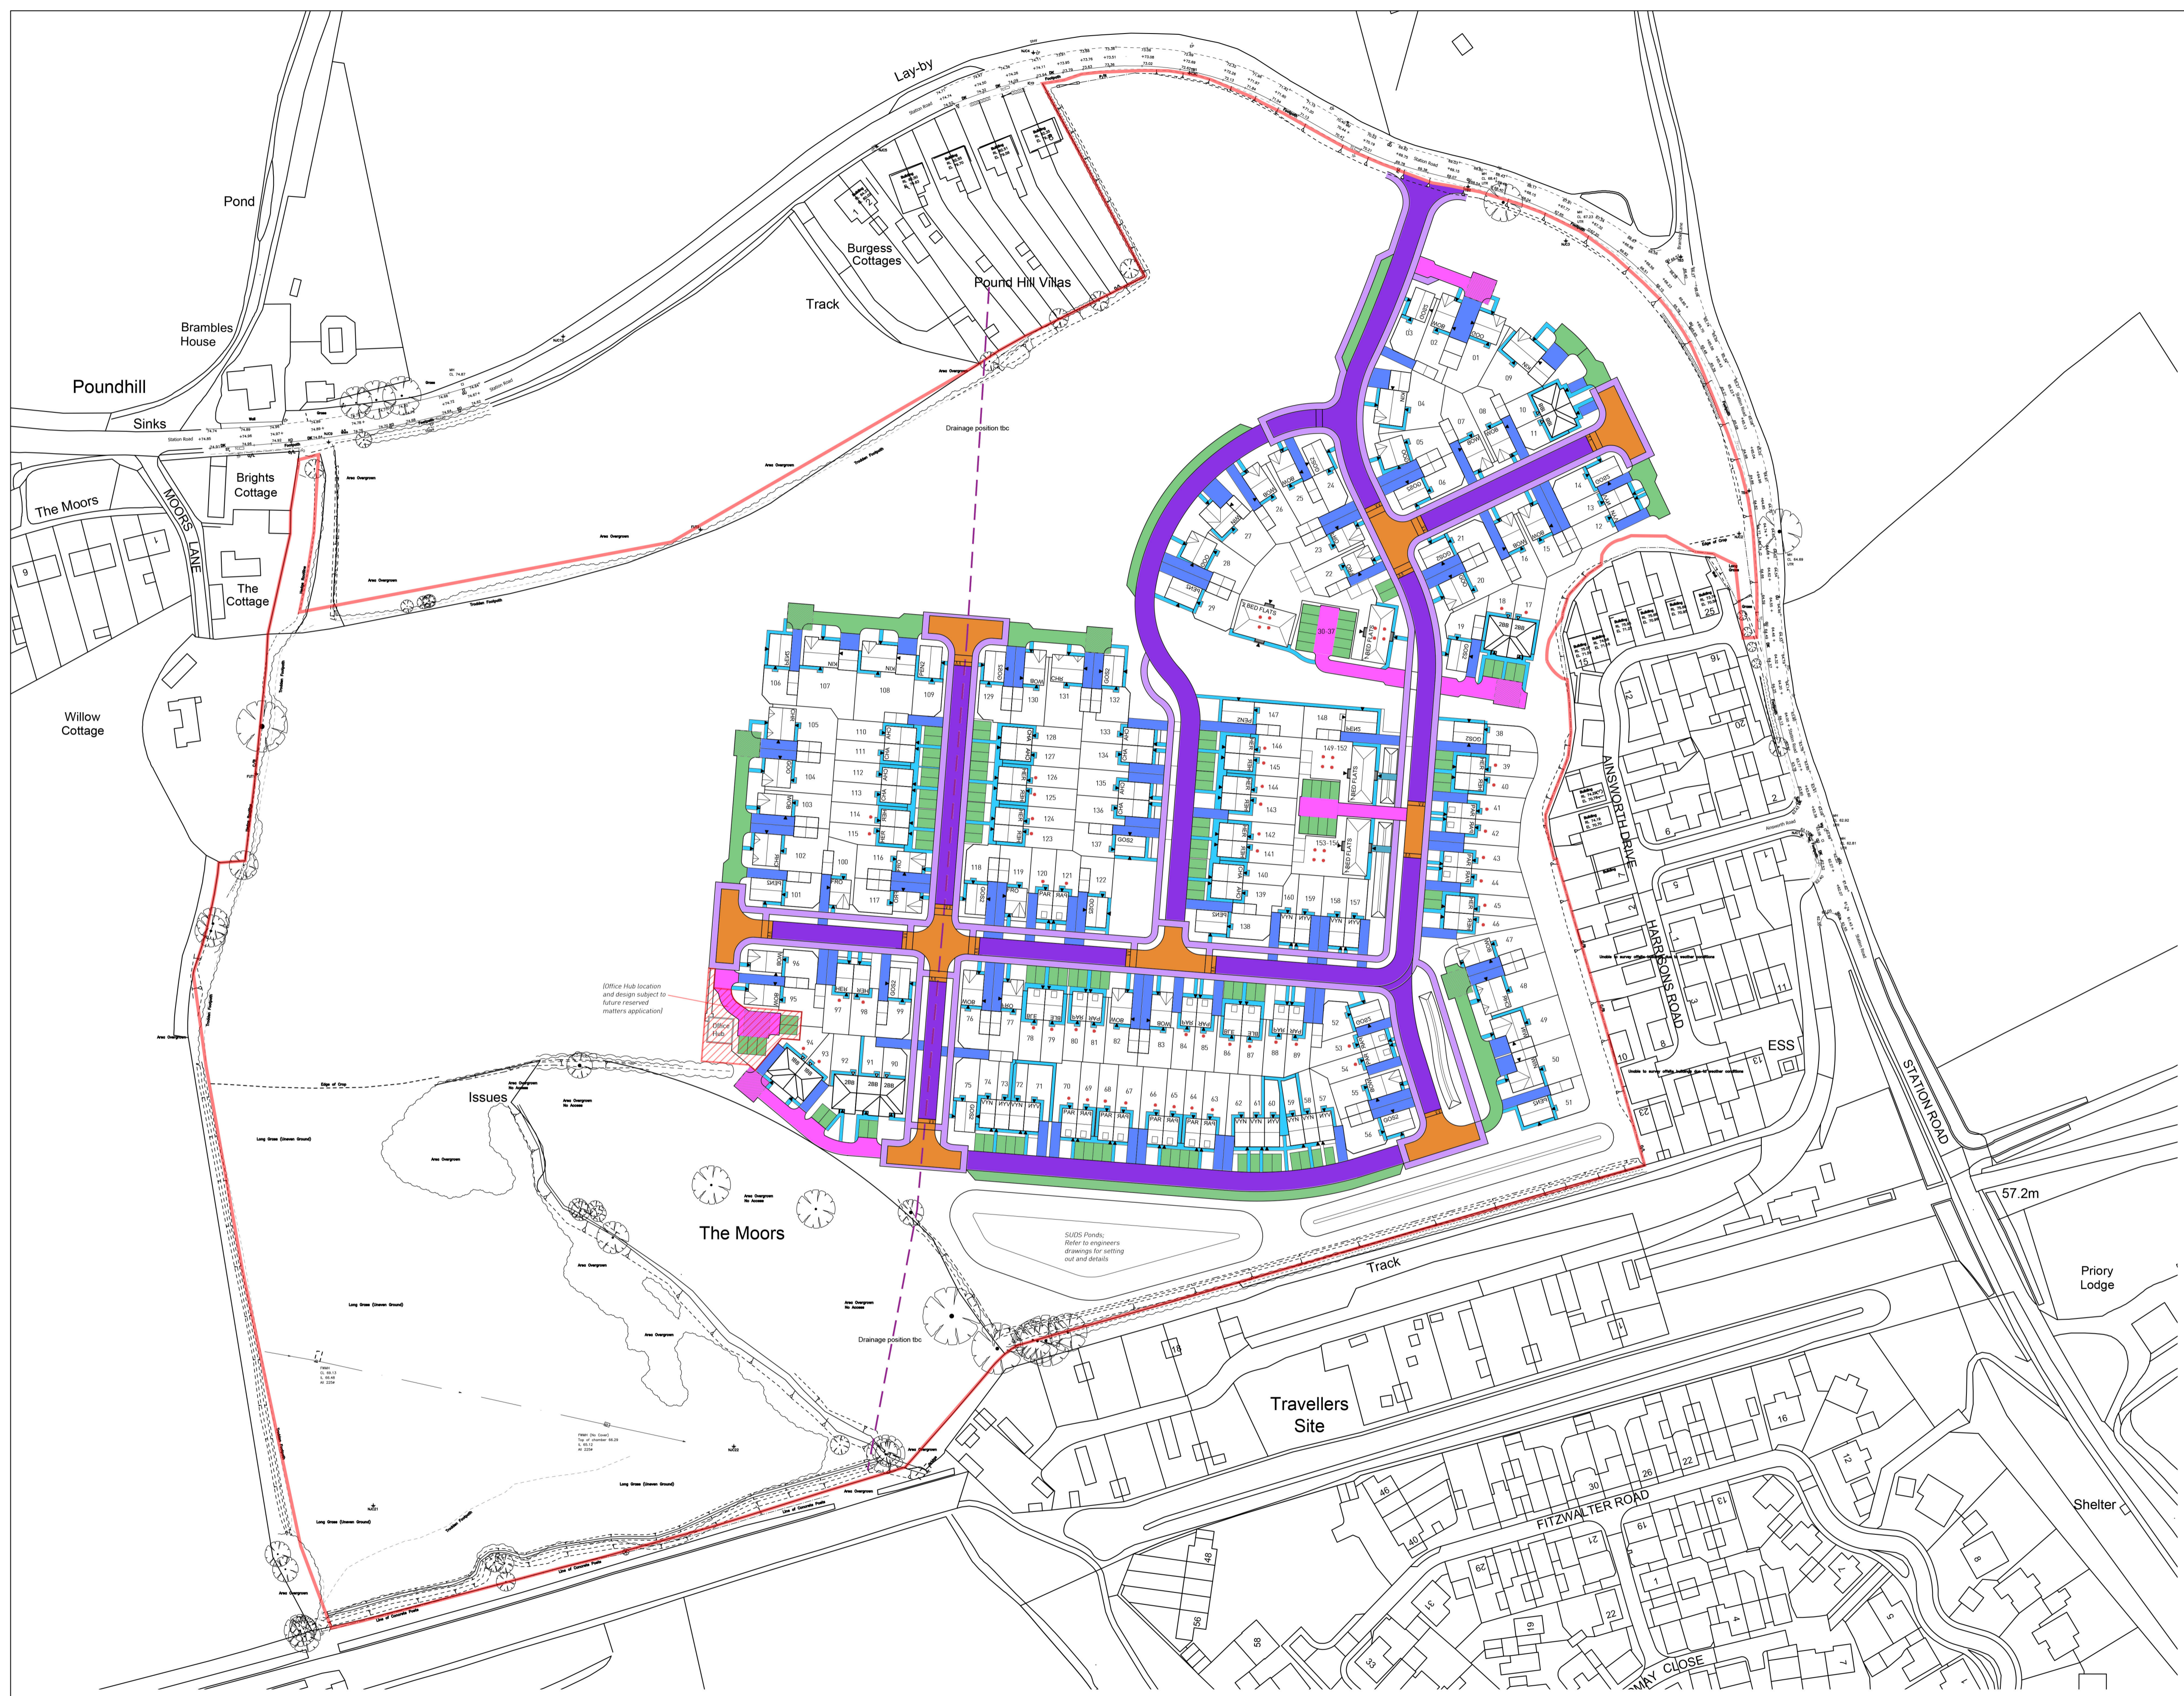

- KEY**
- Site Boundary (14.07 Ha)
 - Roads: Black HRA
 - Pavements/Footpaths(adjacent to roads): Black Macadam
 - Raised Tables: Block Paving in Light Grey
 - Private Drives: Black Macadam
 - Private Parking Spaces/Driveways: Black Macadam
 - Private Footpaths: Paving Flags
 - Areas of Private Drive / Private Parking Spaces to be Permeable Paving (Refer to engineers drawings and details for specification as part of SUDS Strategy)

NOTE: Please refer to engineers drawings for locations and details of all raised tables / traffic calming measures within the highways infrastructure.

REV	DATE	DESCRIPTION	REVISED BY	APPROVED BY

Moors Field, Little Dunmow - Hard Landscaping Plan

