


1:1000  
0 25m 50m

KEY

- Site Boundary (14.07 Ha)
- Areas of open space to be maintained by management company
- Indicative extent of adoptable highway
- Indicative extent of verges to be adopted
- Existing extent of adoptable highway

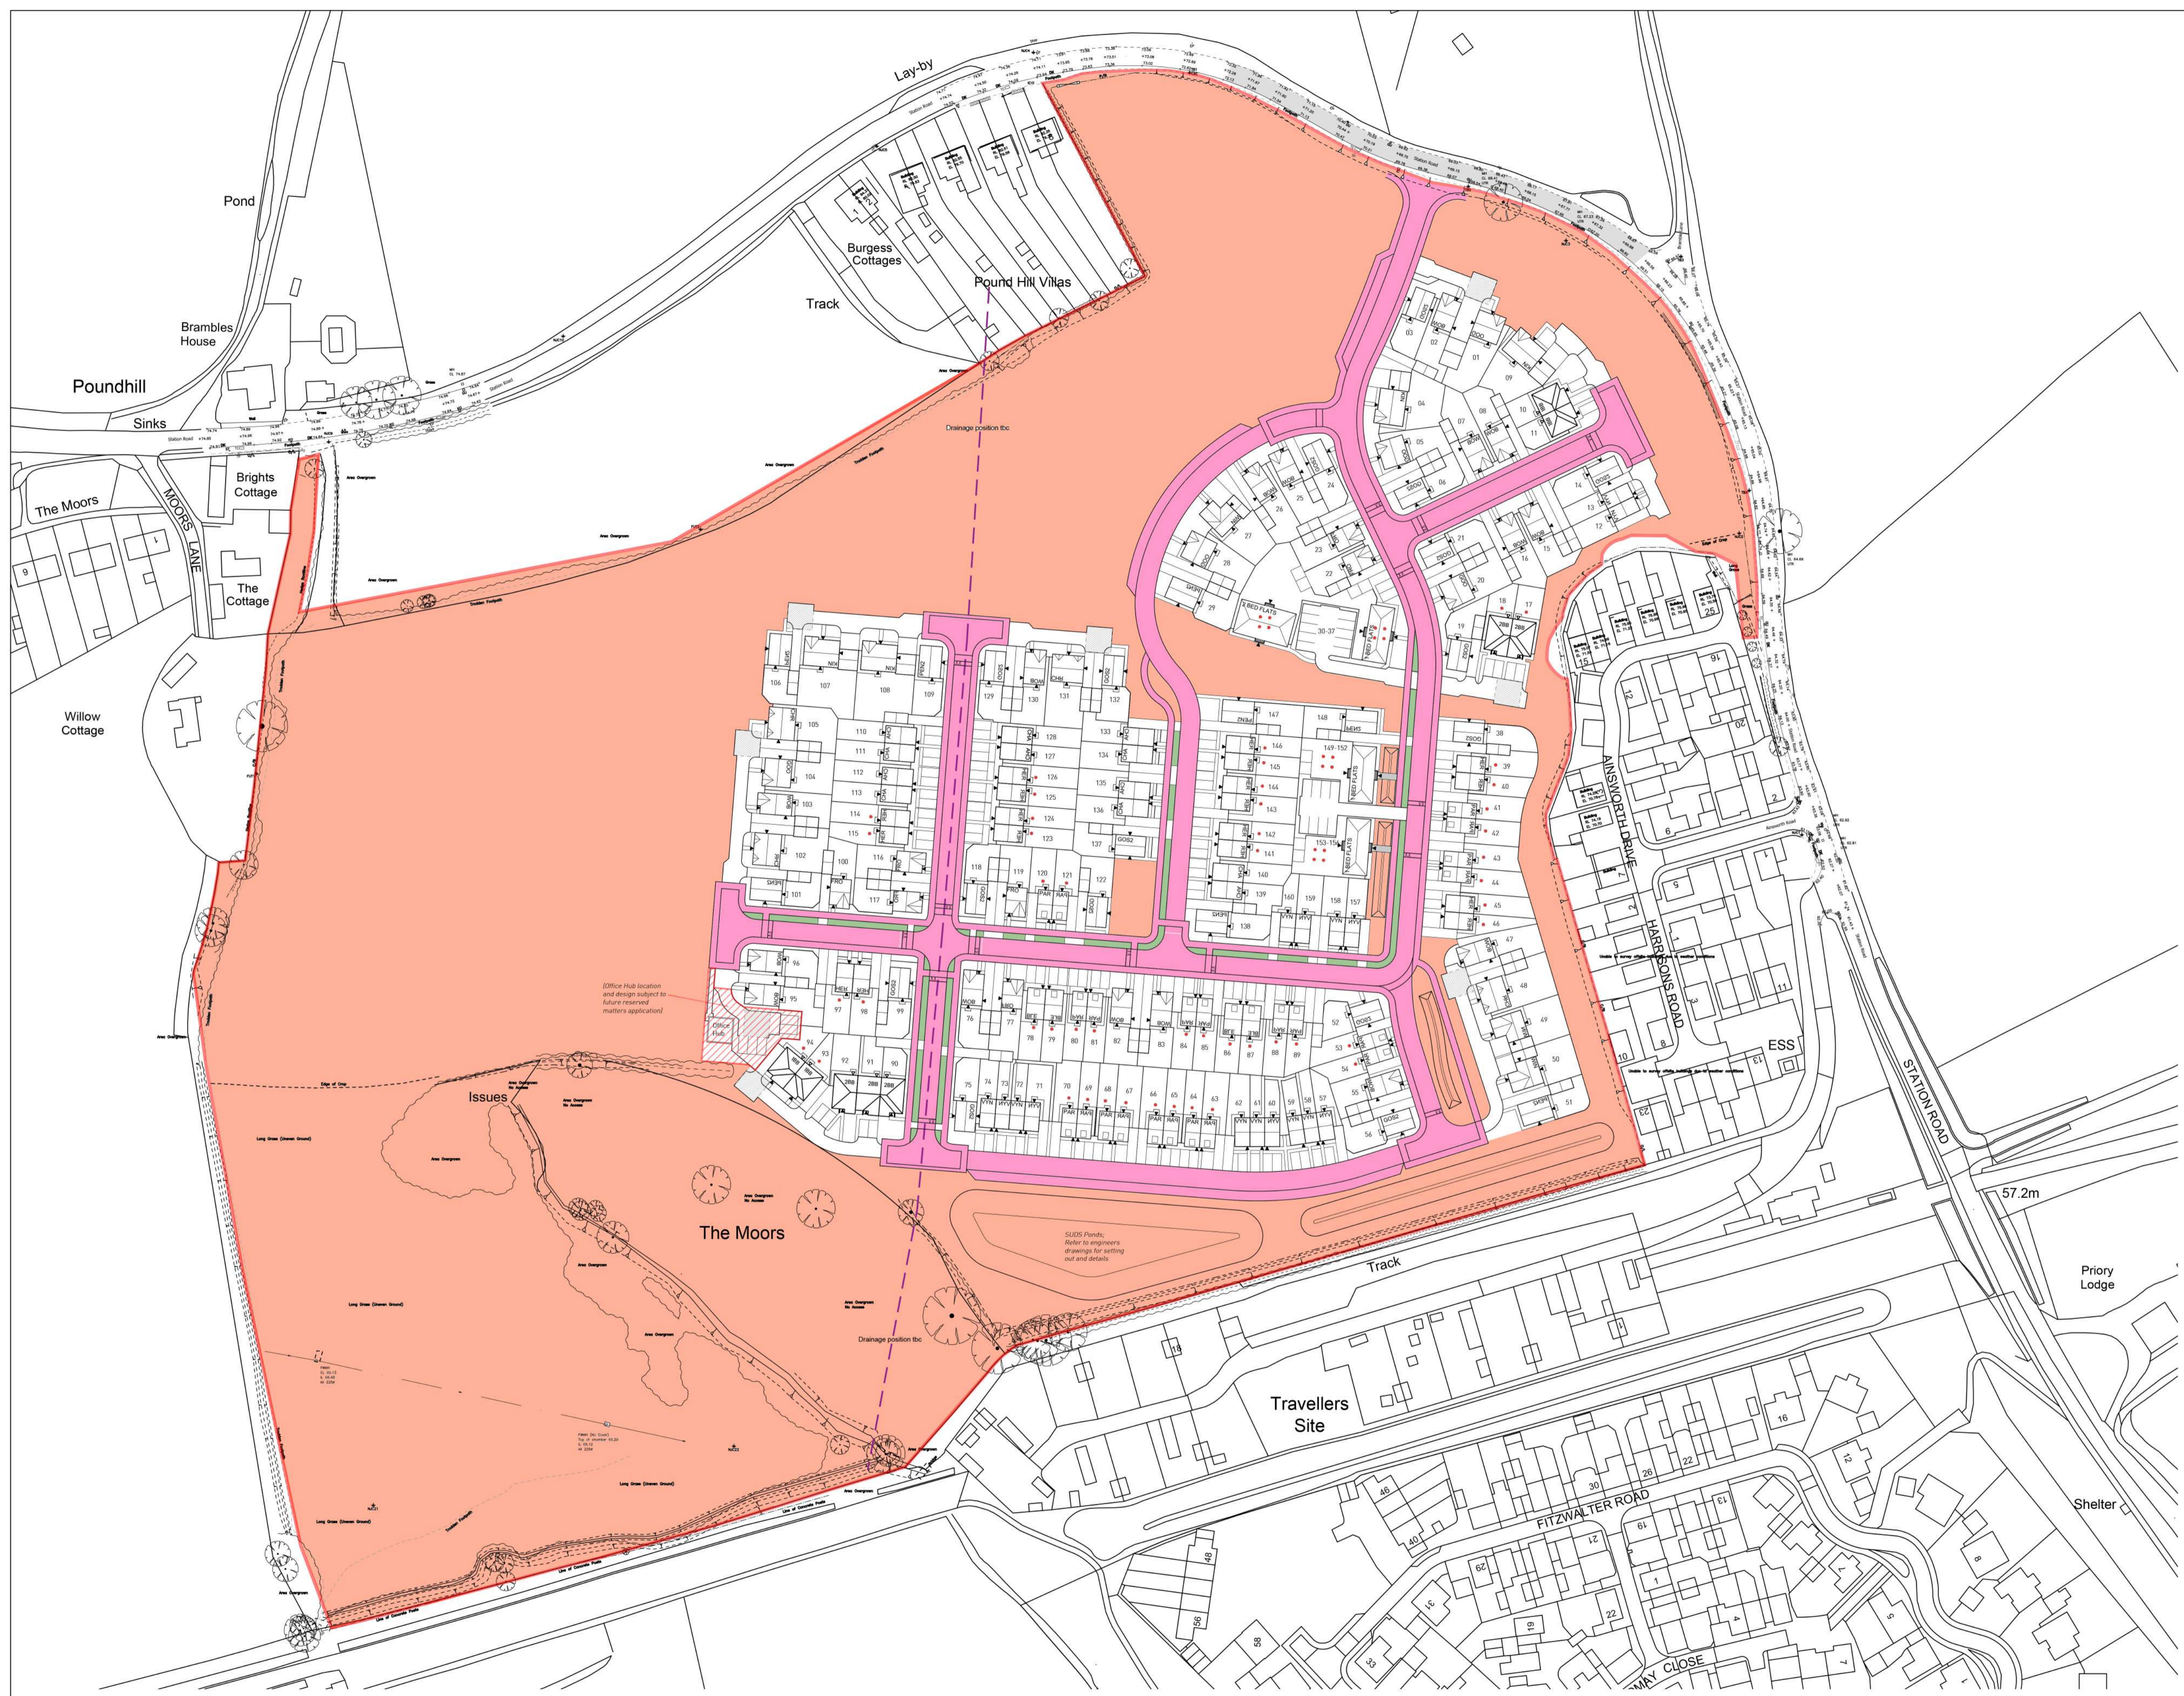

© Pegasus Planning Group Limited. © Crown copyright and database rights OS 100042093. Promap. Licence number 100020449. EmapSite Licence number 0100031673. Terms & Conditions @ pegasusgroup.co.uk

### Moors Field, Little Dunmow - Adoptable Highways Plan

REV	DATE	DESCRIPTION	REVISED BY	APPROVED BY

