



This drawing is the copyright of Macfarlane Assoc. All Dimensions are to be verified on site. Do not scale from this drawing. Macfarlane Assoc accept no liability for any expense, loss, or damage, regardless of its nature, where variations to the details of this drawing have been made without prior written consent from the originating office of the company.

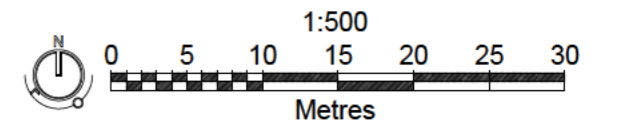

NOTE: TO BE READ IN CONJUNCTION WITH DRAWINGS 3261.MA.3000 PLANTING STRATEGY PLAN, SITEWIDE

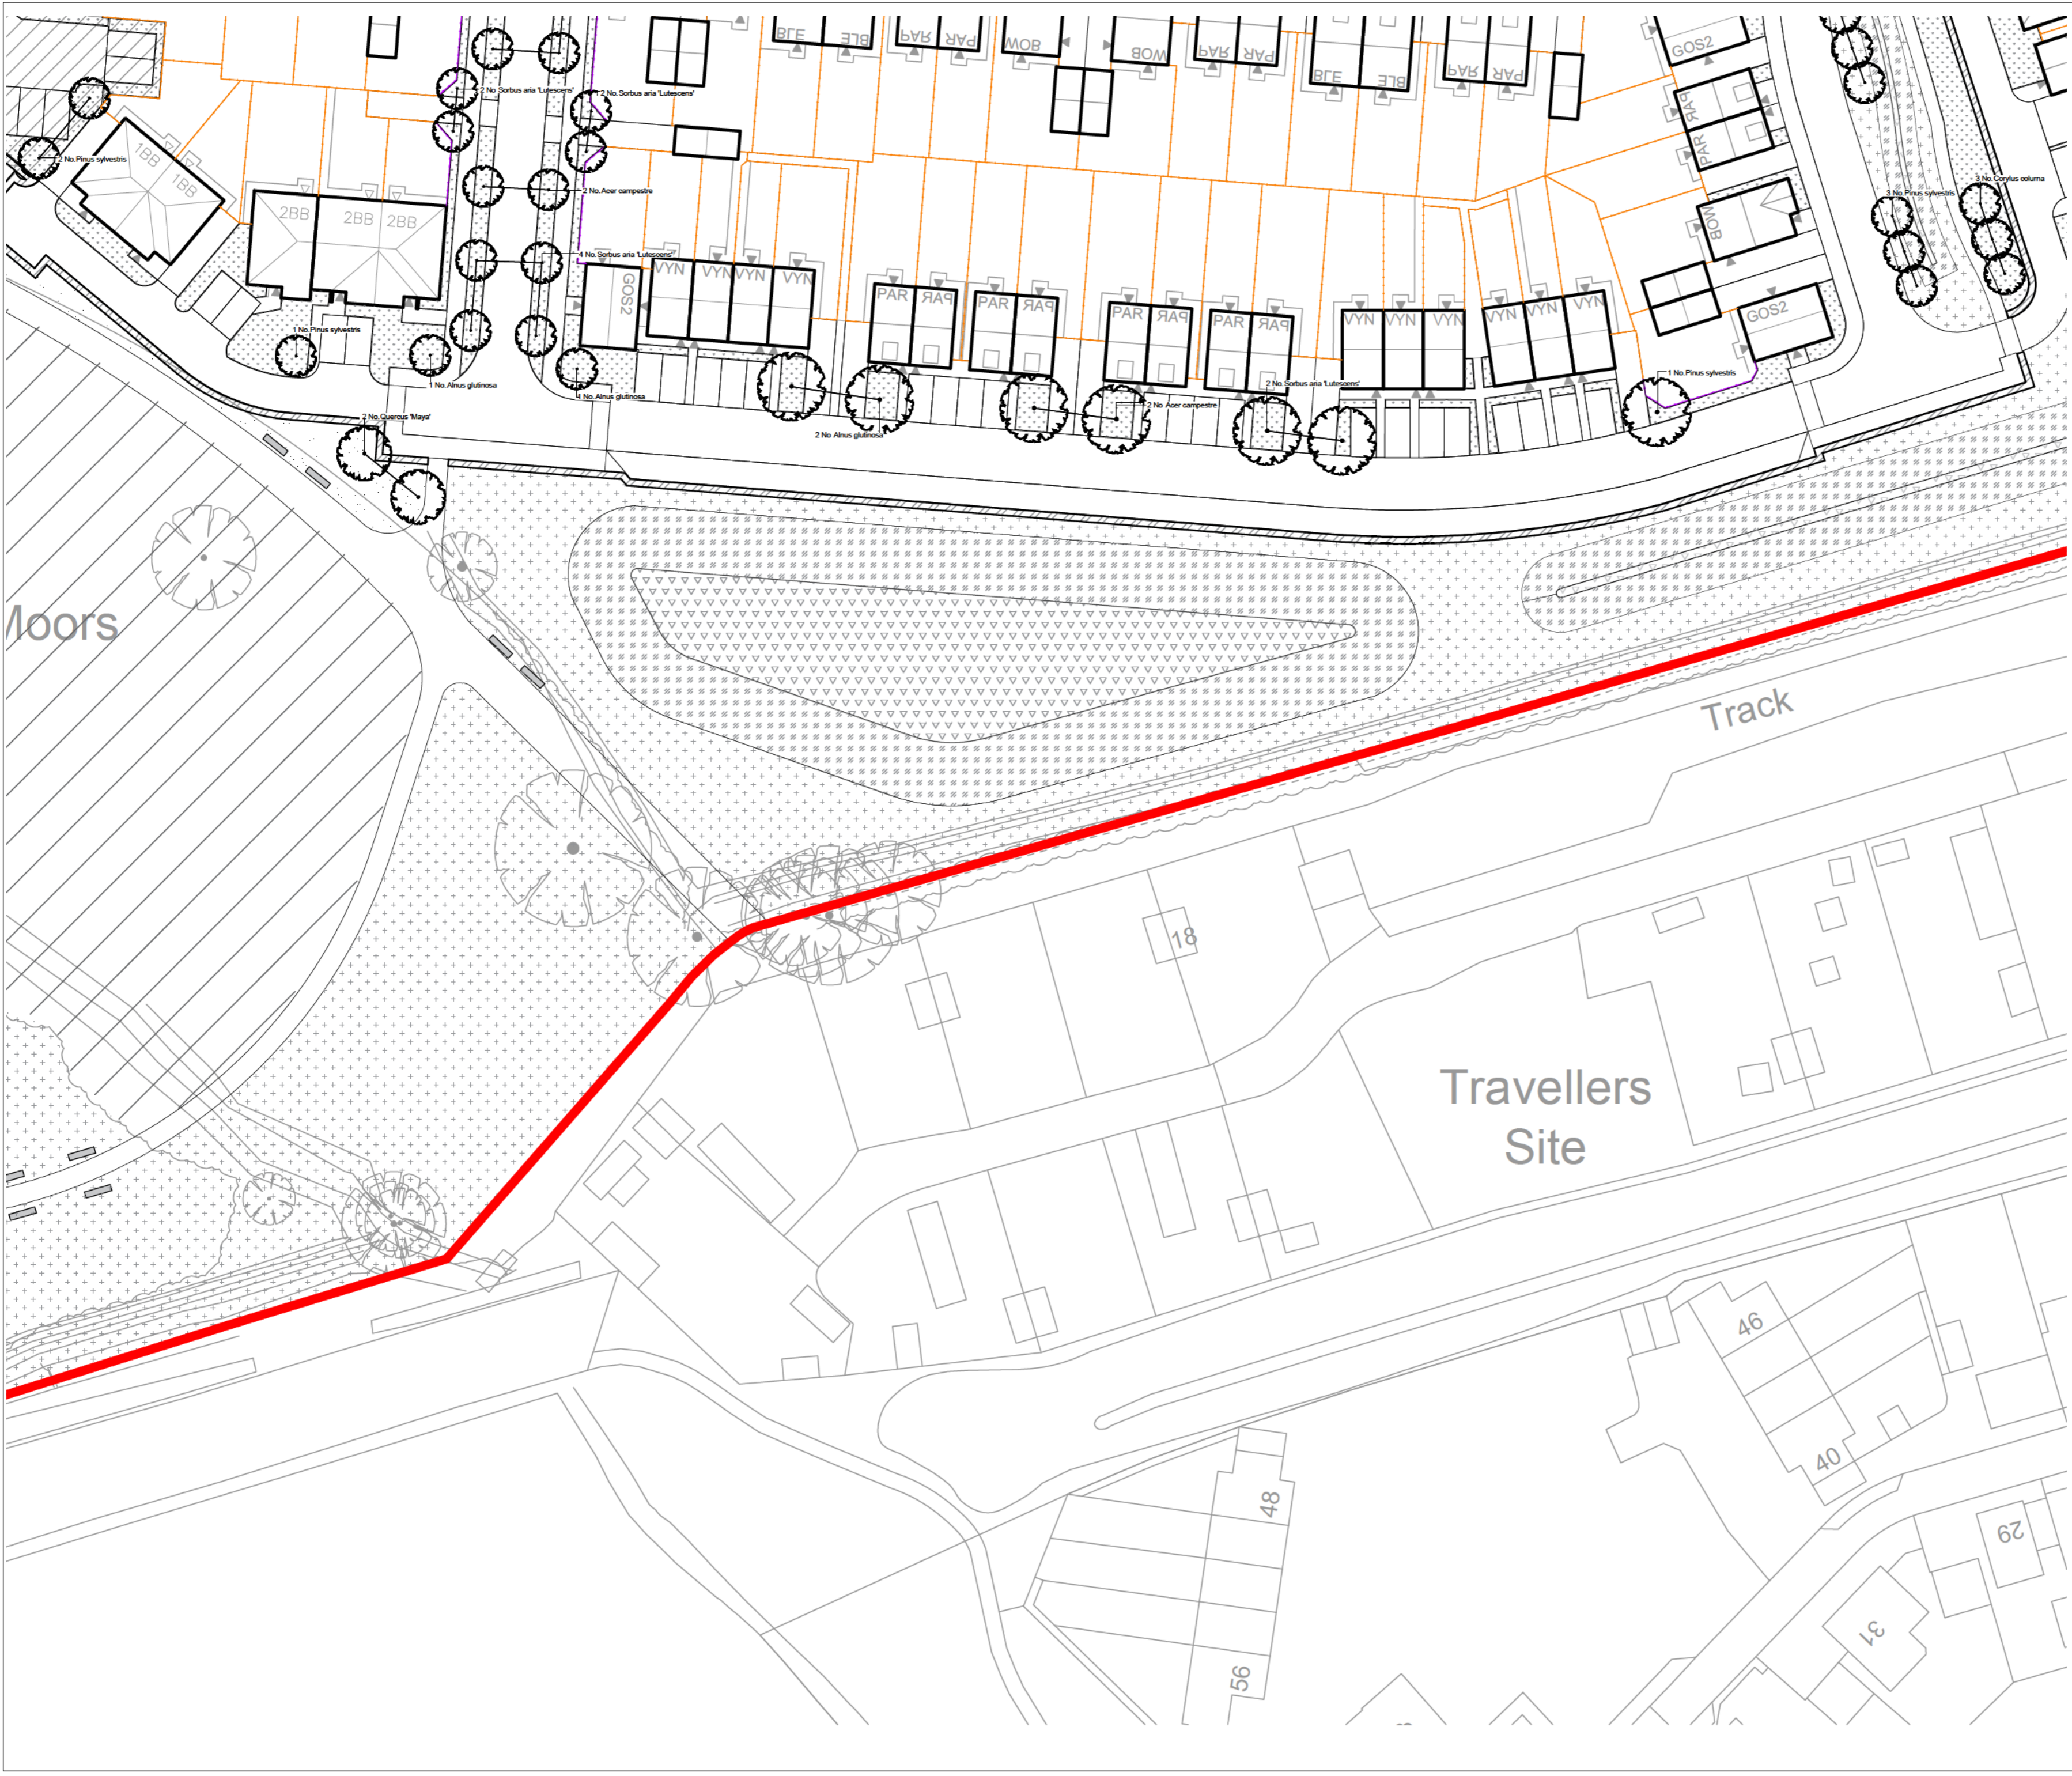

Rev	Date	By	Notes
Client DANDARA EASTERN LTD			
Project MOORS FIELD UTTLESFORD			
Title PLANTING PLAN SHEET 6 OF 7			
Status FOR PLANNING			
Drawing No. 3261.MA.3006		Scale 1:500@A2	
Drawn TR		Date JULY 2023	
		Checked AW	