


NOTE: TO BE READ IN CONJUNCTION WITH DRAWINGS 3261.MA.3000  
PLANTING STRATEGY PLAN, SITEWIDE

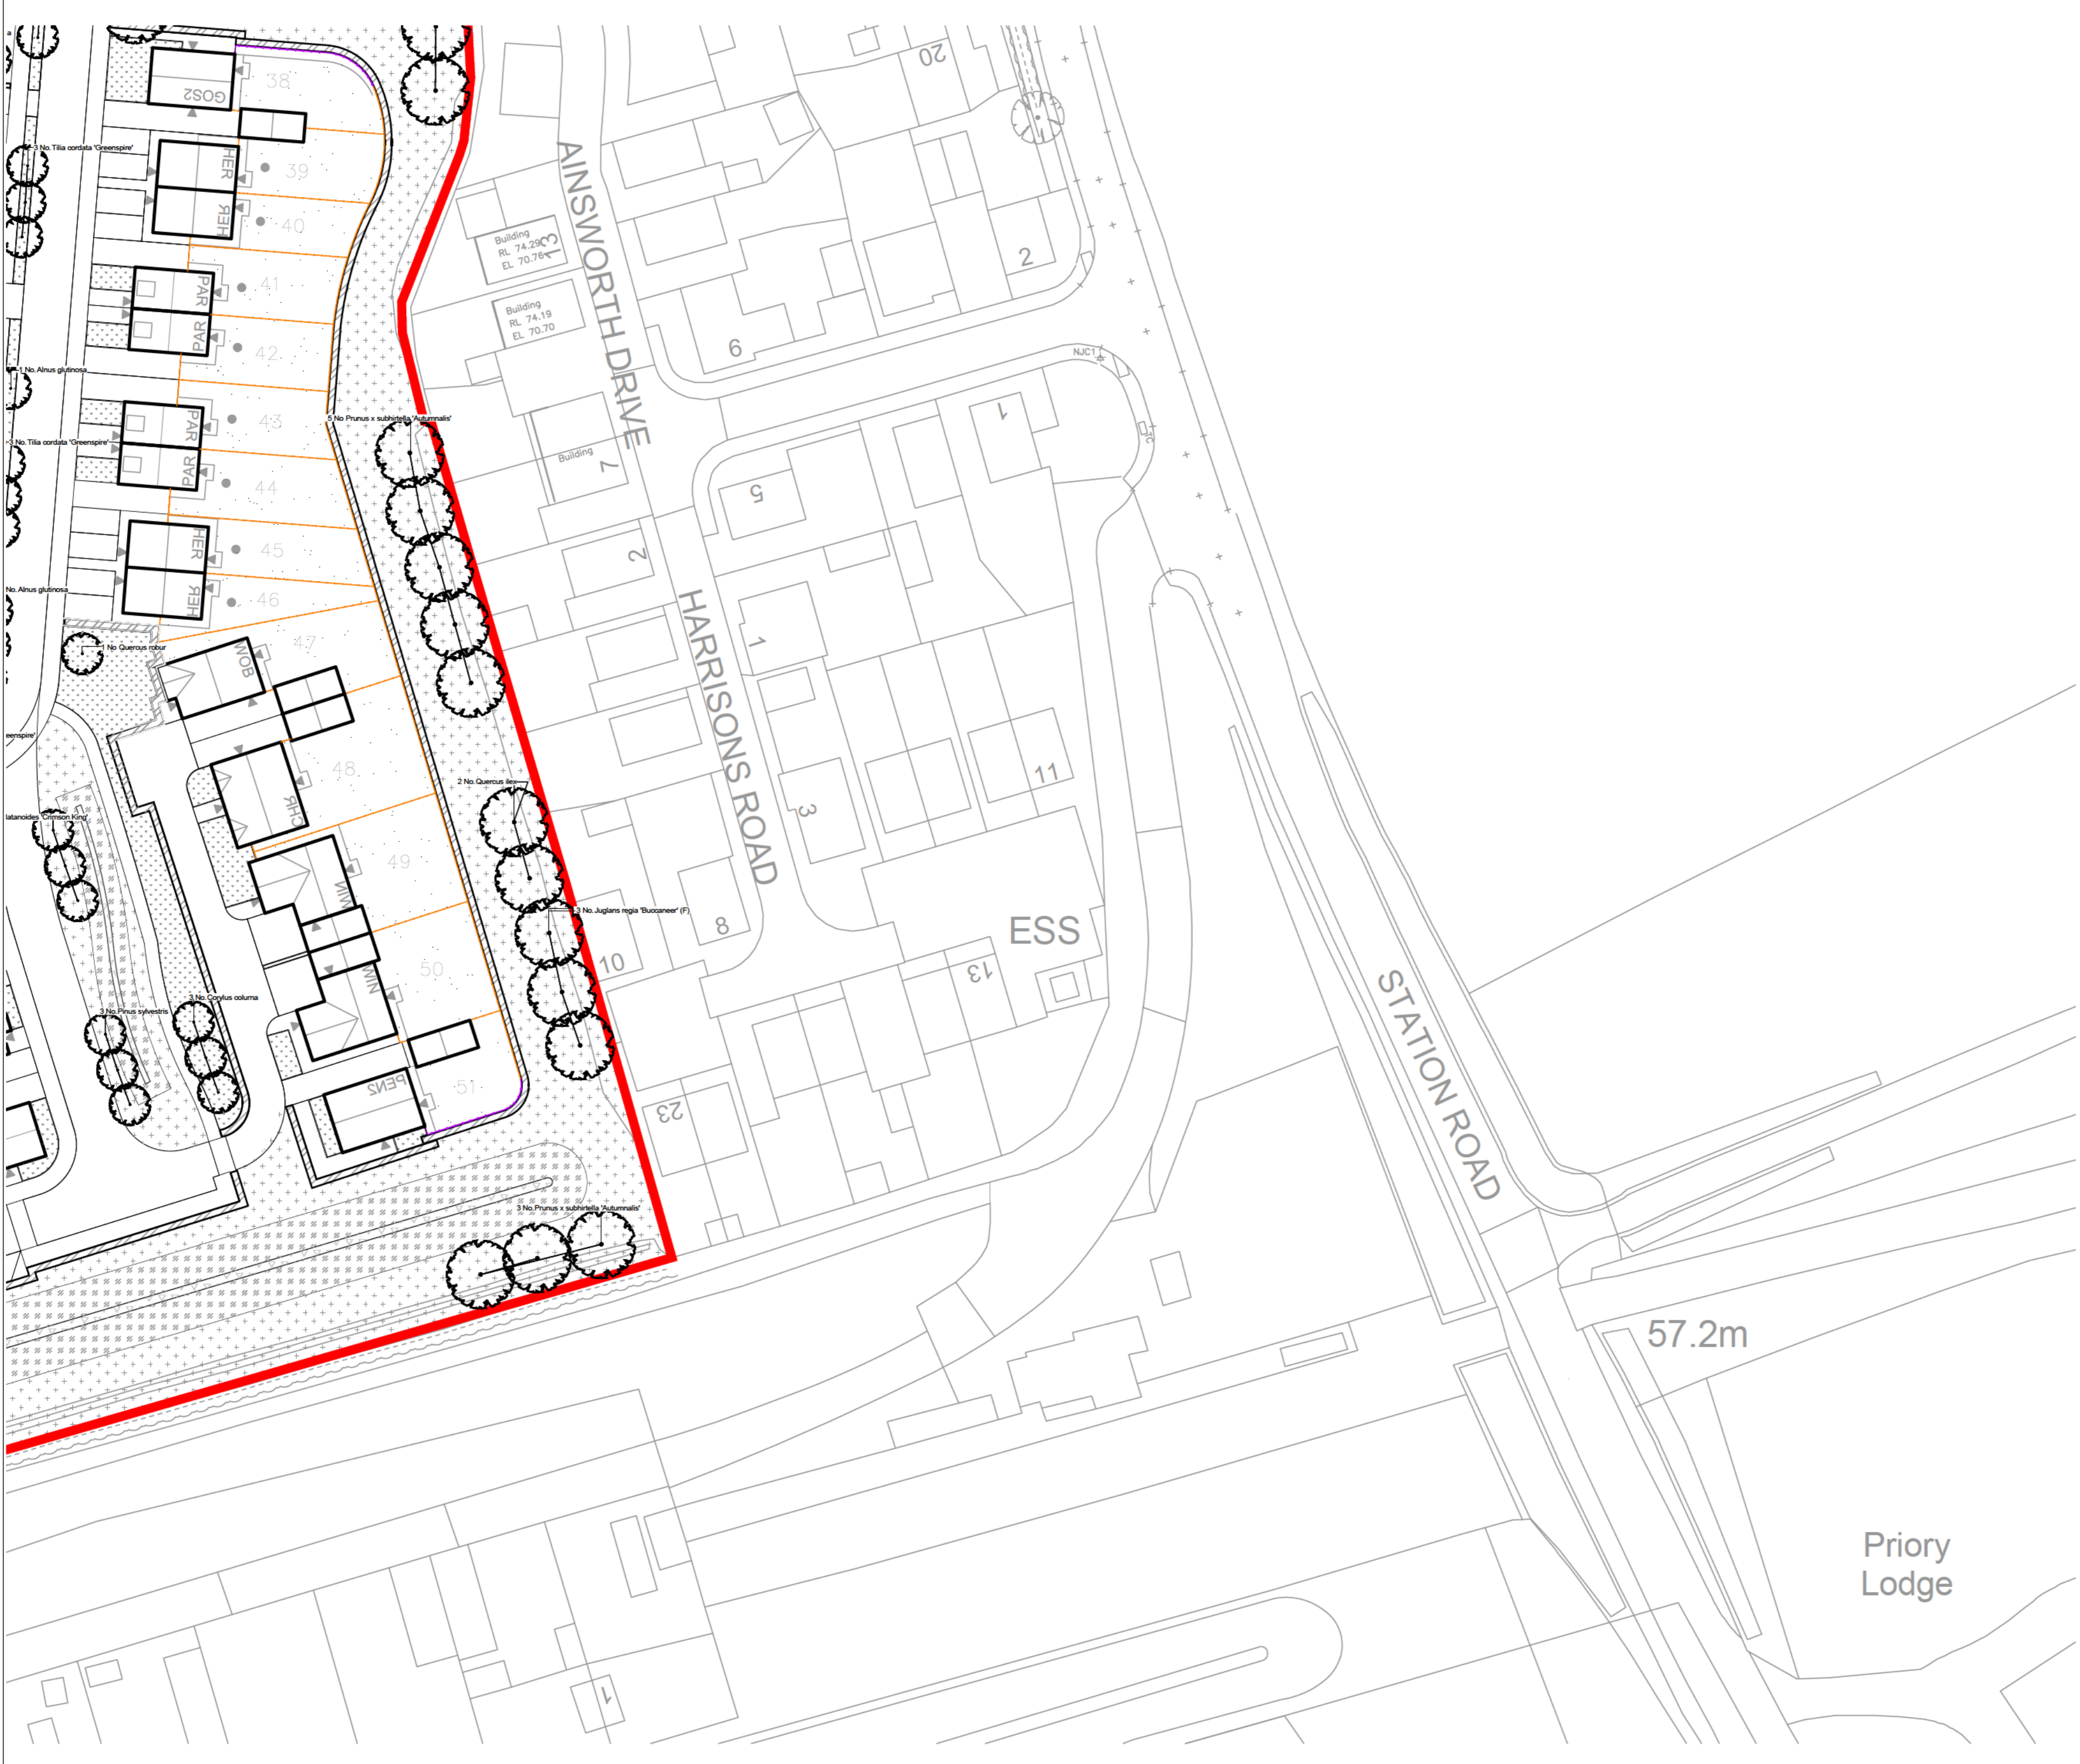

57.2m

Priory Lodge

Rev	Date	By	Notes
Client <b>DANDARA EASTERN LTD</b>			
Project <b>MOORS FIELD UTTLESFORD</b>			
Title <b>PLANTING PLAN SHEET 7 OF 7</b>			
Status <b>FOR PLANNING</b>			
Drawing No. <b>3261.MA.3007</b>		Scale <b>1:500@A2</b>	
Drawn <b>TR</b>		Date <b>JULY 2023</b>	
		Checked <b>AW</b>	