



This drawing is the copyright of Macfarlane Assoc. All Dimensions are to be verified on site. Do not scale from this drawing. Macfarlane Assoc accept no liability for any expense, loss, or damage, regardless of its nature, where variations to the details of this drawing have been made without prior written consent from the originating office of the company.

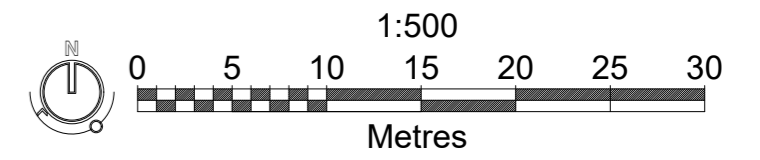

NOTE: TO BE READ IN CONJUNCTION WITH DRAWINGS 3261.MA.1000 LANDSCAPE GENERAL ARRANGEMENT PLAN

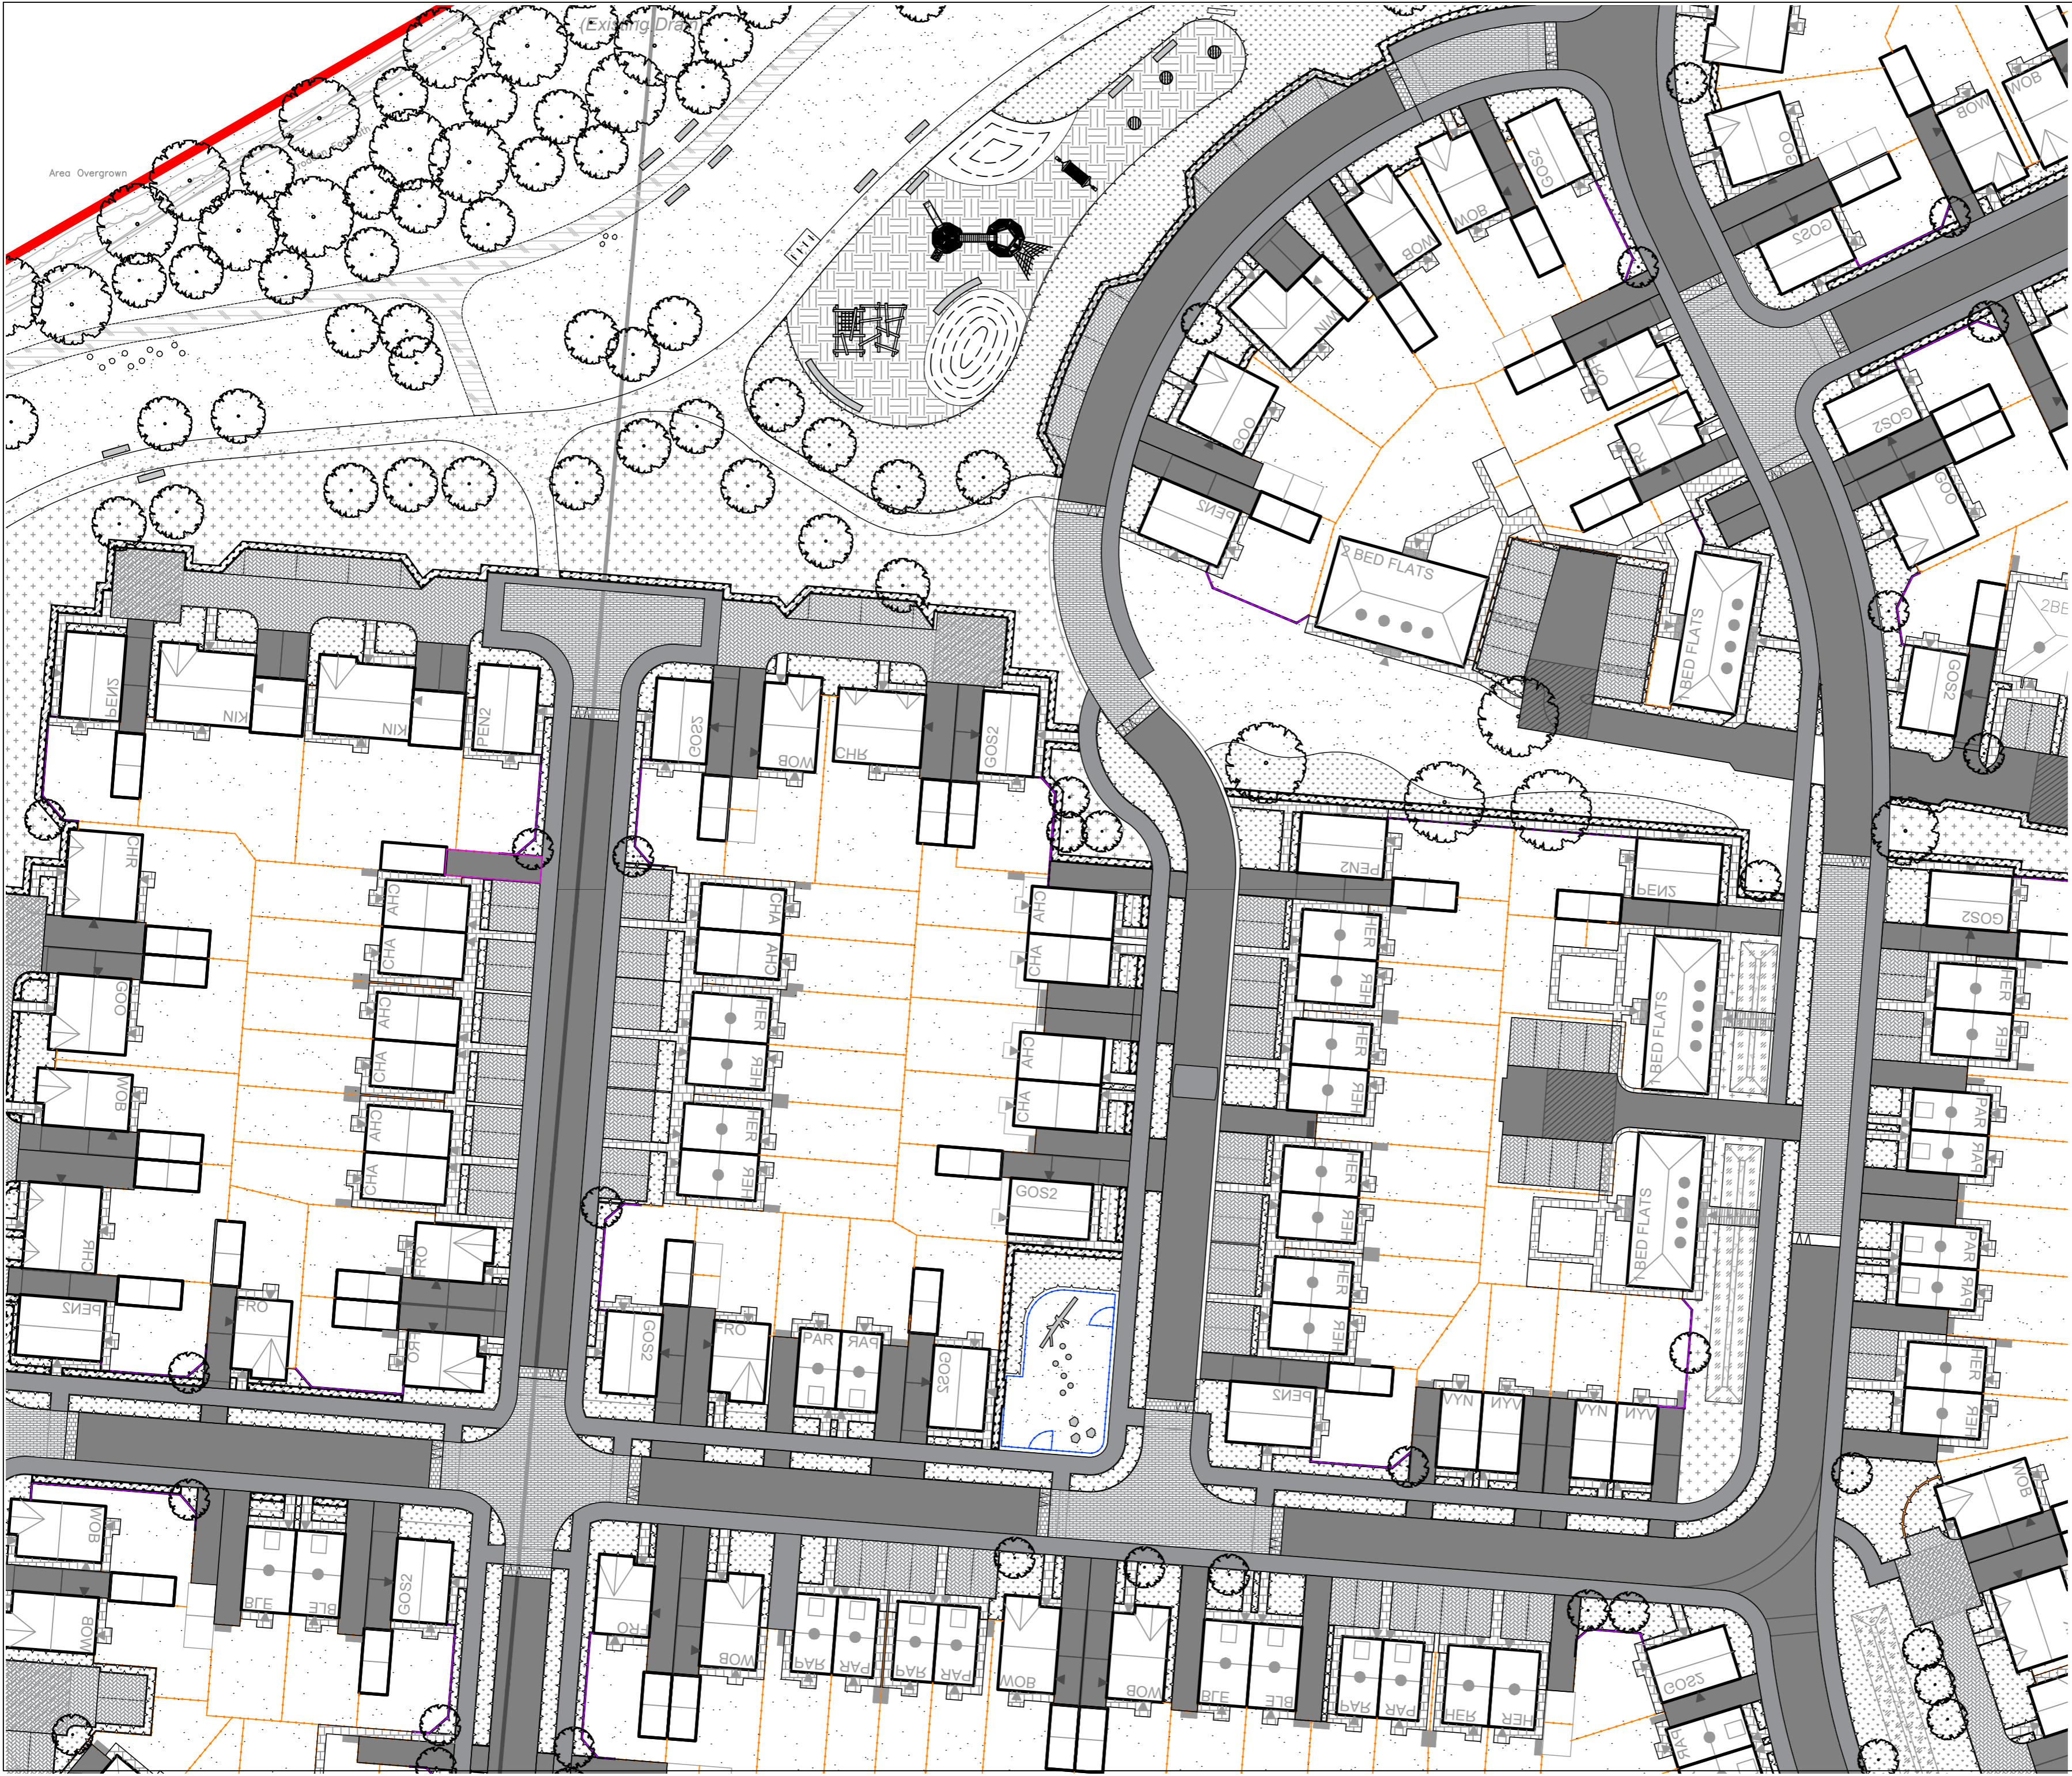

A 04.10.23 HWR UPDATED LAYOUT

Rev | Date | By | Notes

Client: DANDARA EASTERN LTD

Project: MOORS FIELD
UTTLESFORD

Title: GENERAL ARRANGEMENT
SHEET 3 OF 7

Status: FOR PLANNING

Drawing No: 3261.MA.1003

Drawn: ML Date: JULY 2023

Scale: 1:500@A2

Checked: AW

MACFARLANE+ASSOCIATES
Creating places for people + nature



9 Holywood Street London SE1 2EL T: 020 7960 2540 F: 020 7960 2541
E: enquiries@macfarlaneassoc.com