



This drawing is the copyright of Macfarlane Assocs. All Dimensions are to be verified on site. Do not scale from this drawing. Macfarlane Assocs accept no liability for any expense, loss, or damage, regardless of its nature, where variations to the details of this drawing have been made without prior written consent from the originating office of the company.

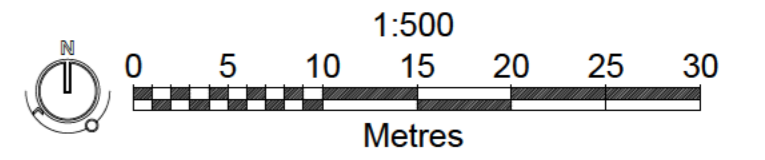

NOTE: TO BE READ IN CONJUNCTION WITH DRAWINGS 3261.MA.1000 LANDSCAPE GENERAL ARRANGEMENT PLAN

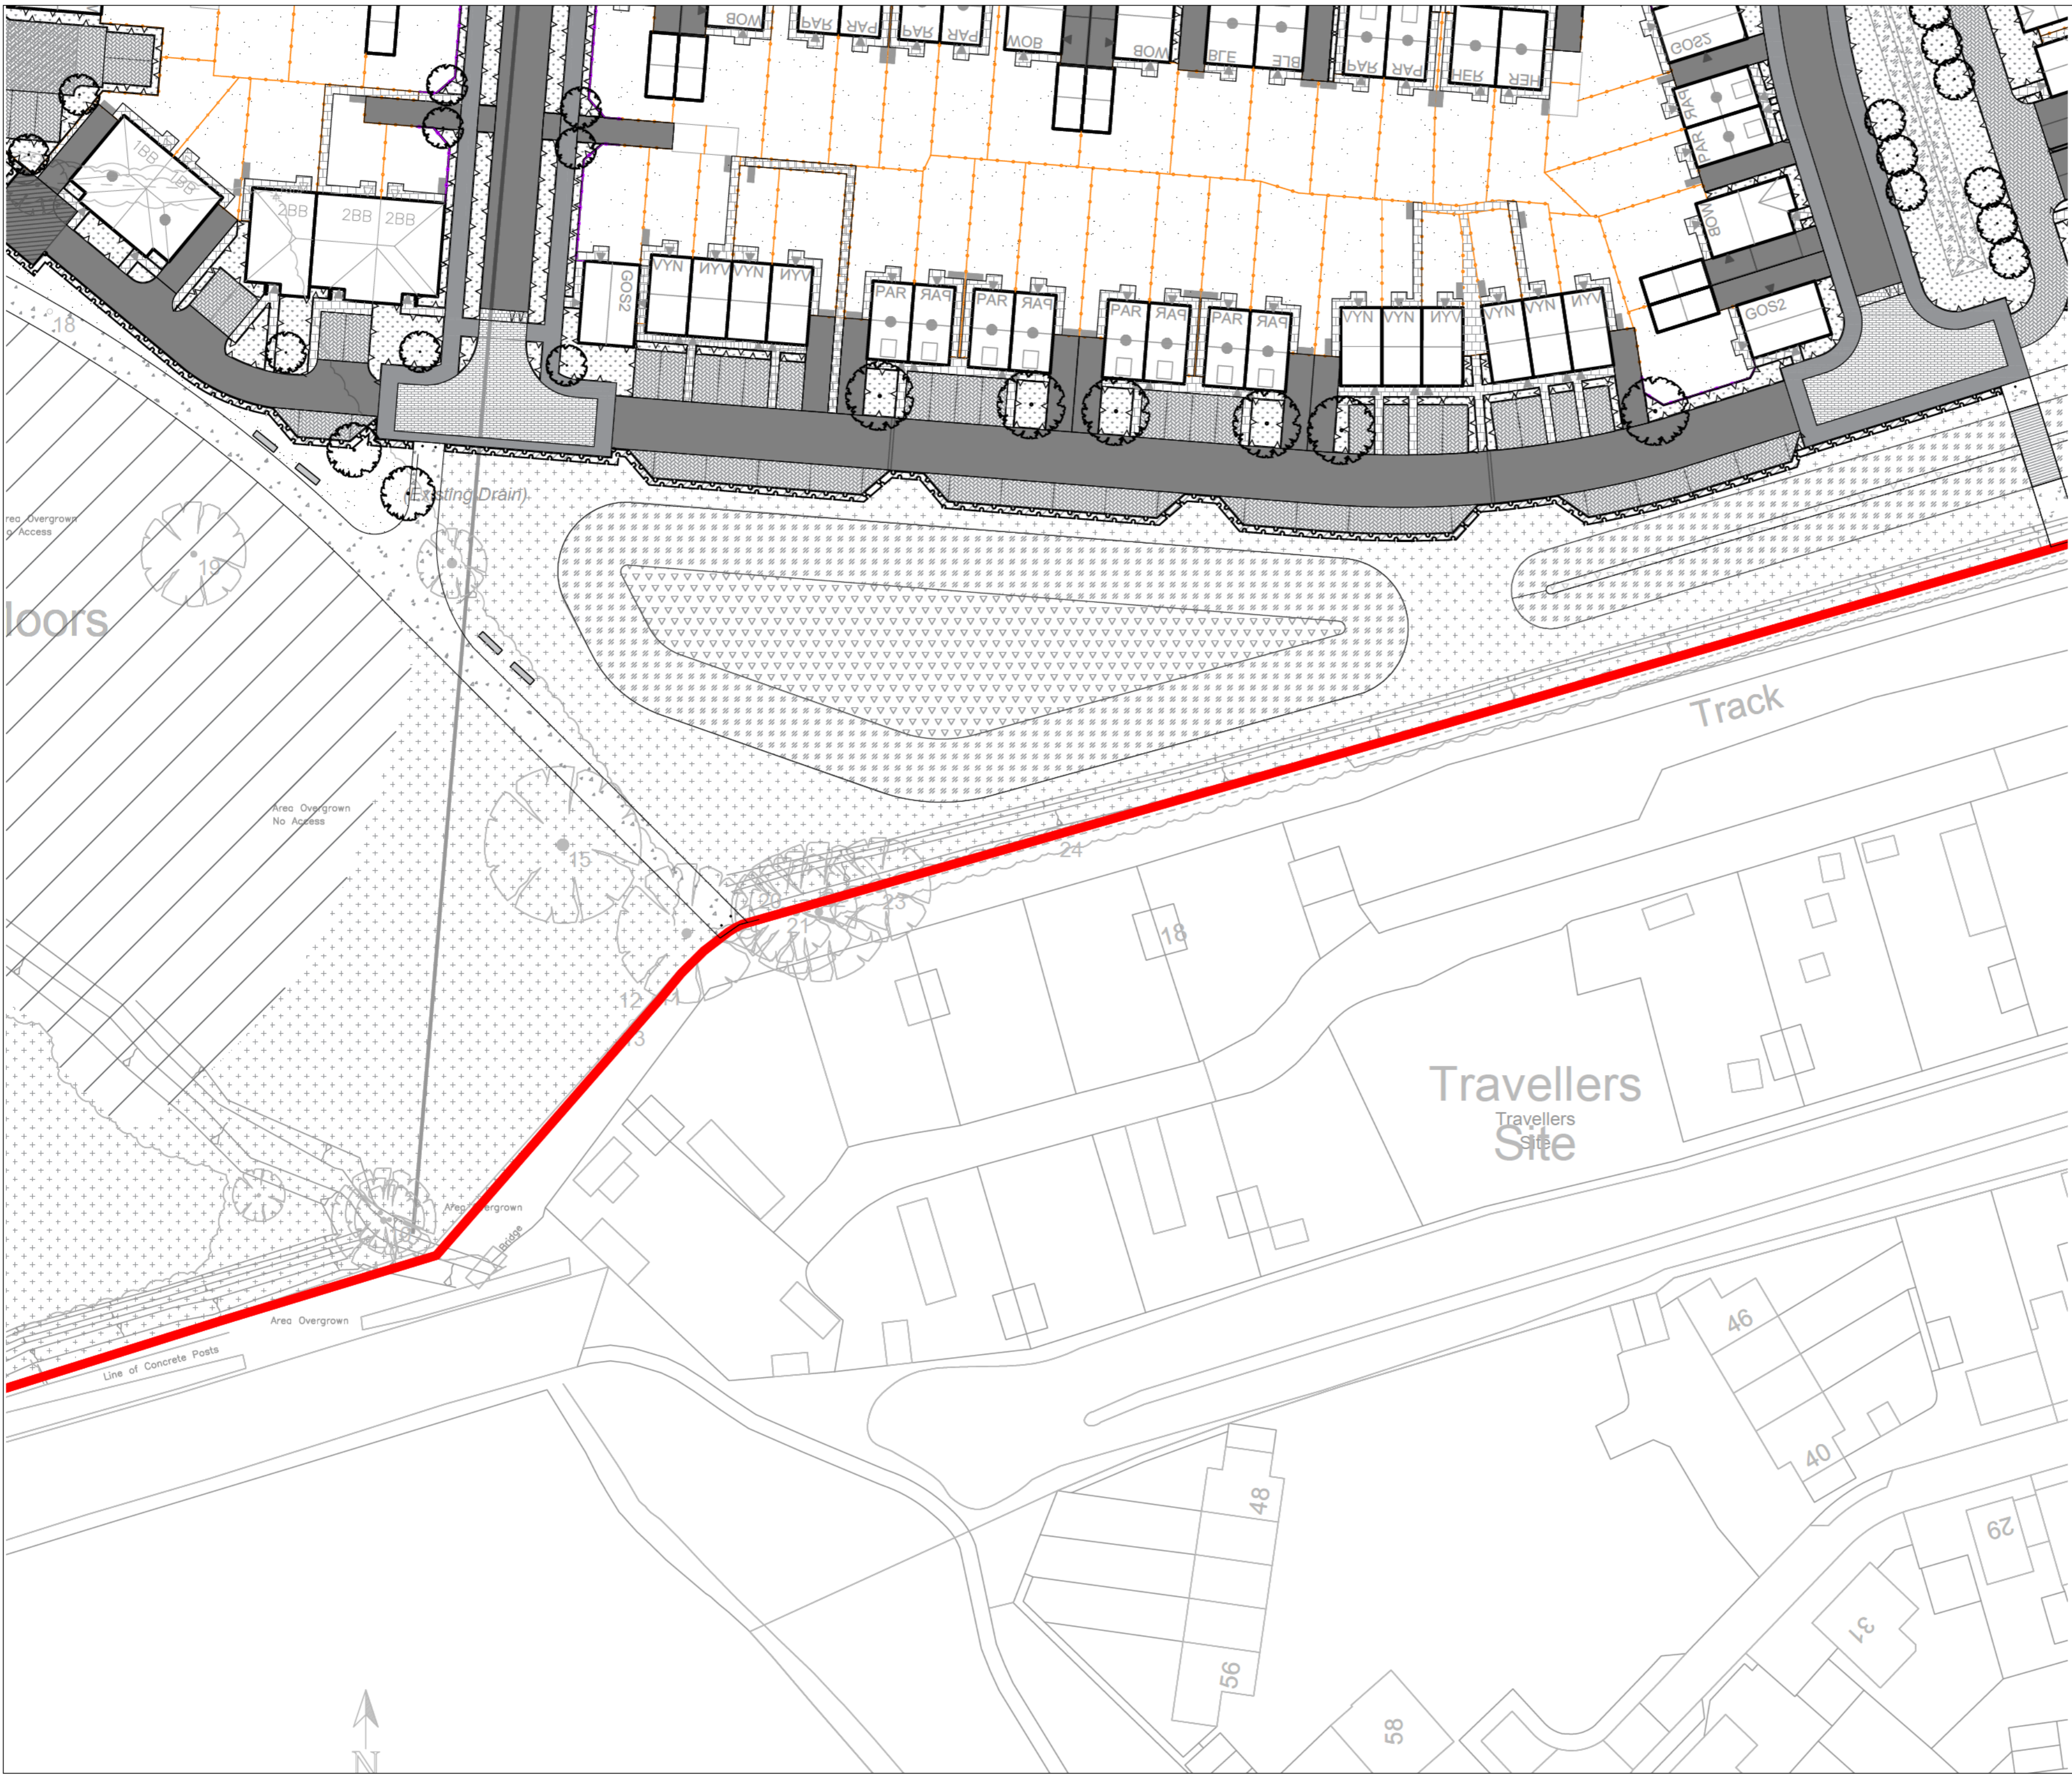

Rev	Date	By	Notes
A	04.10.23	HWR	UPDATED LAYOUT
Client DANDARA EASTERN LTD			
Project MOORS FIELD UTTLESFORD			
Title GENERAL ARRANGEMENT SHEET 6 OF 7			
Status FOR PLANNING			
Drawing No. 3261.MA.1006		Scale 1:500@A2	
Drawn ML		Date JULY 2023	
		Checked AW	