


NOTE: TO BE READ IN CONJUNCTION WITH DRAWINGS 3261.MA.3000
PLANTING STRATEGY PLAN, SITEWIDE

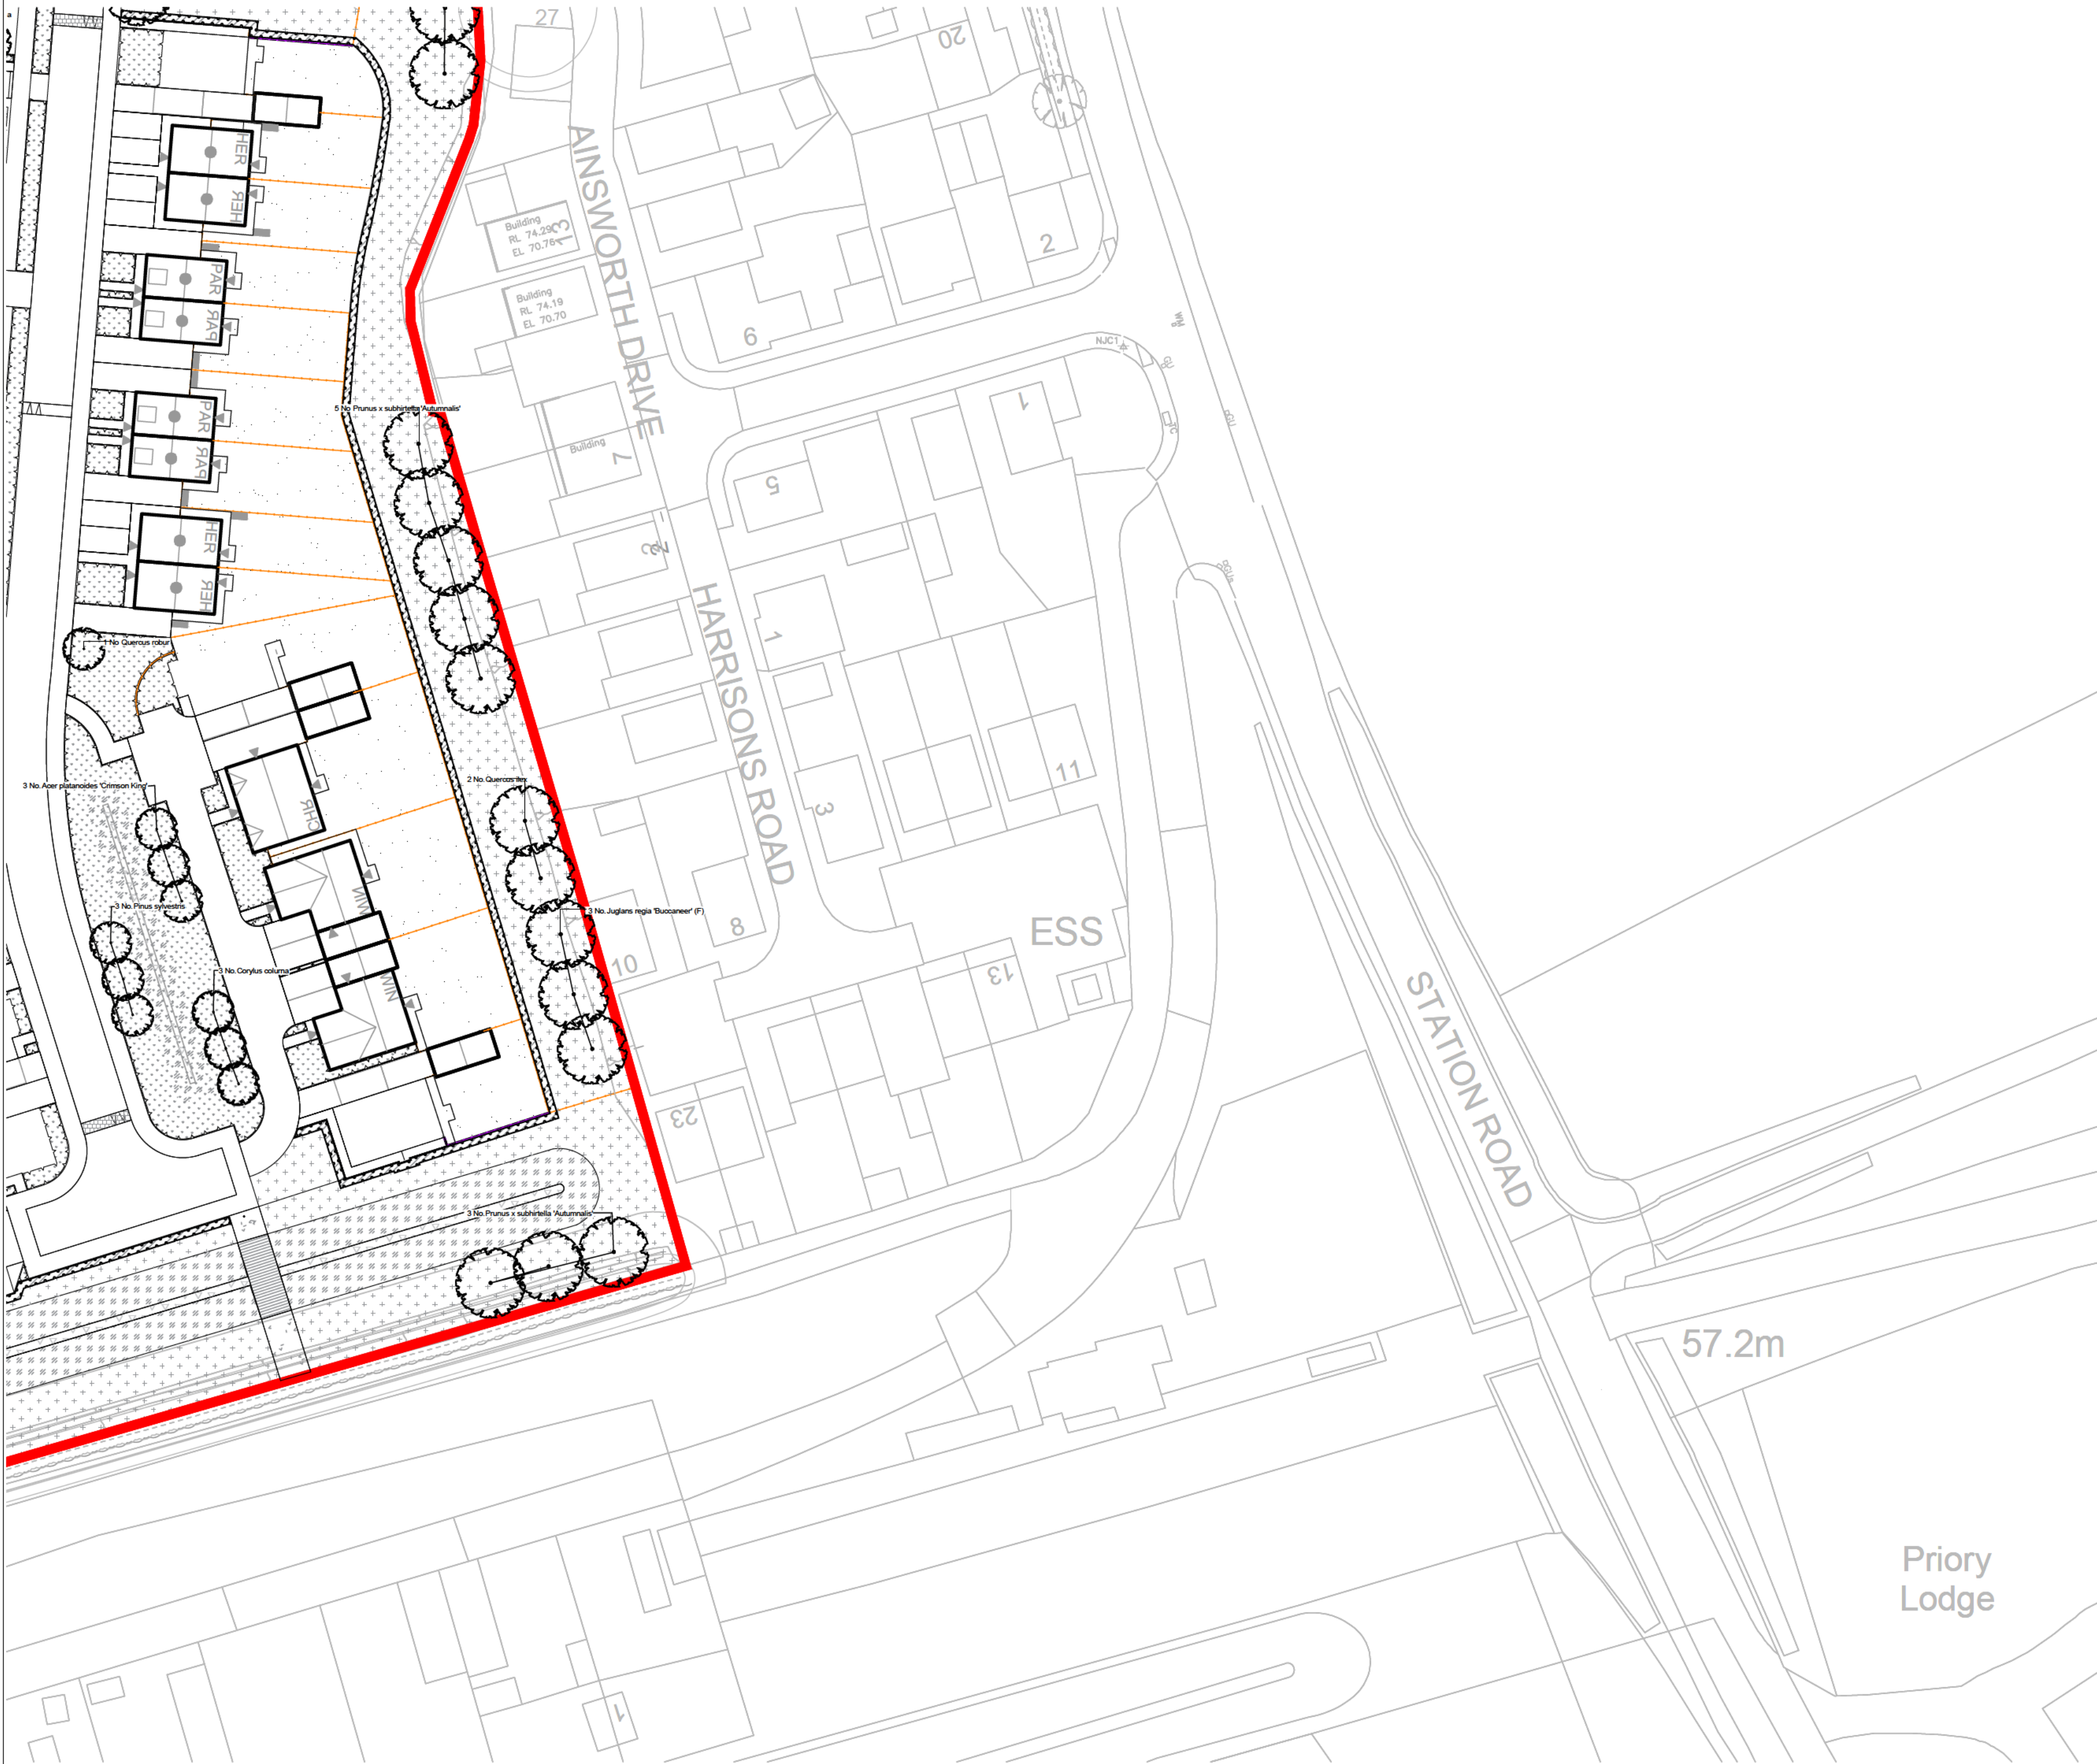

A 04.10.23 HWR UPDATED LAYOUT

Rev | Date | By | Notes

Client
DANDARA EASTERN LTD

Project
**MOORS FIELD
UTTLESFORD**

Title
**PLANTING PLAN
SHEET 7 OF 7**

Status
FOR PLANNING

Drawing No.
3261.MA.3007

Scale
1:500@A2

Drawn
TR

Date
JULY 2023

Checked
AW

MACFARLANE+ASSOCIATES
Creating places for people + nature

