


- KEY**
- Site Boundary (14.07 Ha)
  - Roads: Black HRA
  - Pavements/Footpaths(adjacent to roads): Black Macadam
  - Raised Tables: Block Paving in Light Grey
  - Private Drives: Black Macadam
  - Private Parking Spaces/Driveways: Black Macadam
  - Private Footpaths: Paving Flags
  - Areas of Private Drive / Private Parking Spaces to be Permeable Paving (Refer to engineers drawings and details for specification as part of SUDS Strategy)
  - Footpath within and connecting to public open space footpaths to be buff coloured hoggin surface (Refer to landscape consultant drawing for locations and specifications of all open space details)

**NOTE:** Please refer to engineers drawings for locations and details of all raised tables / traffic calming measures within the highways infrastructure.

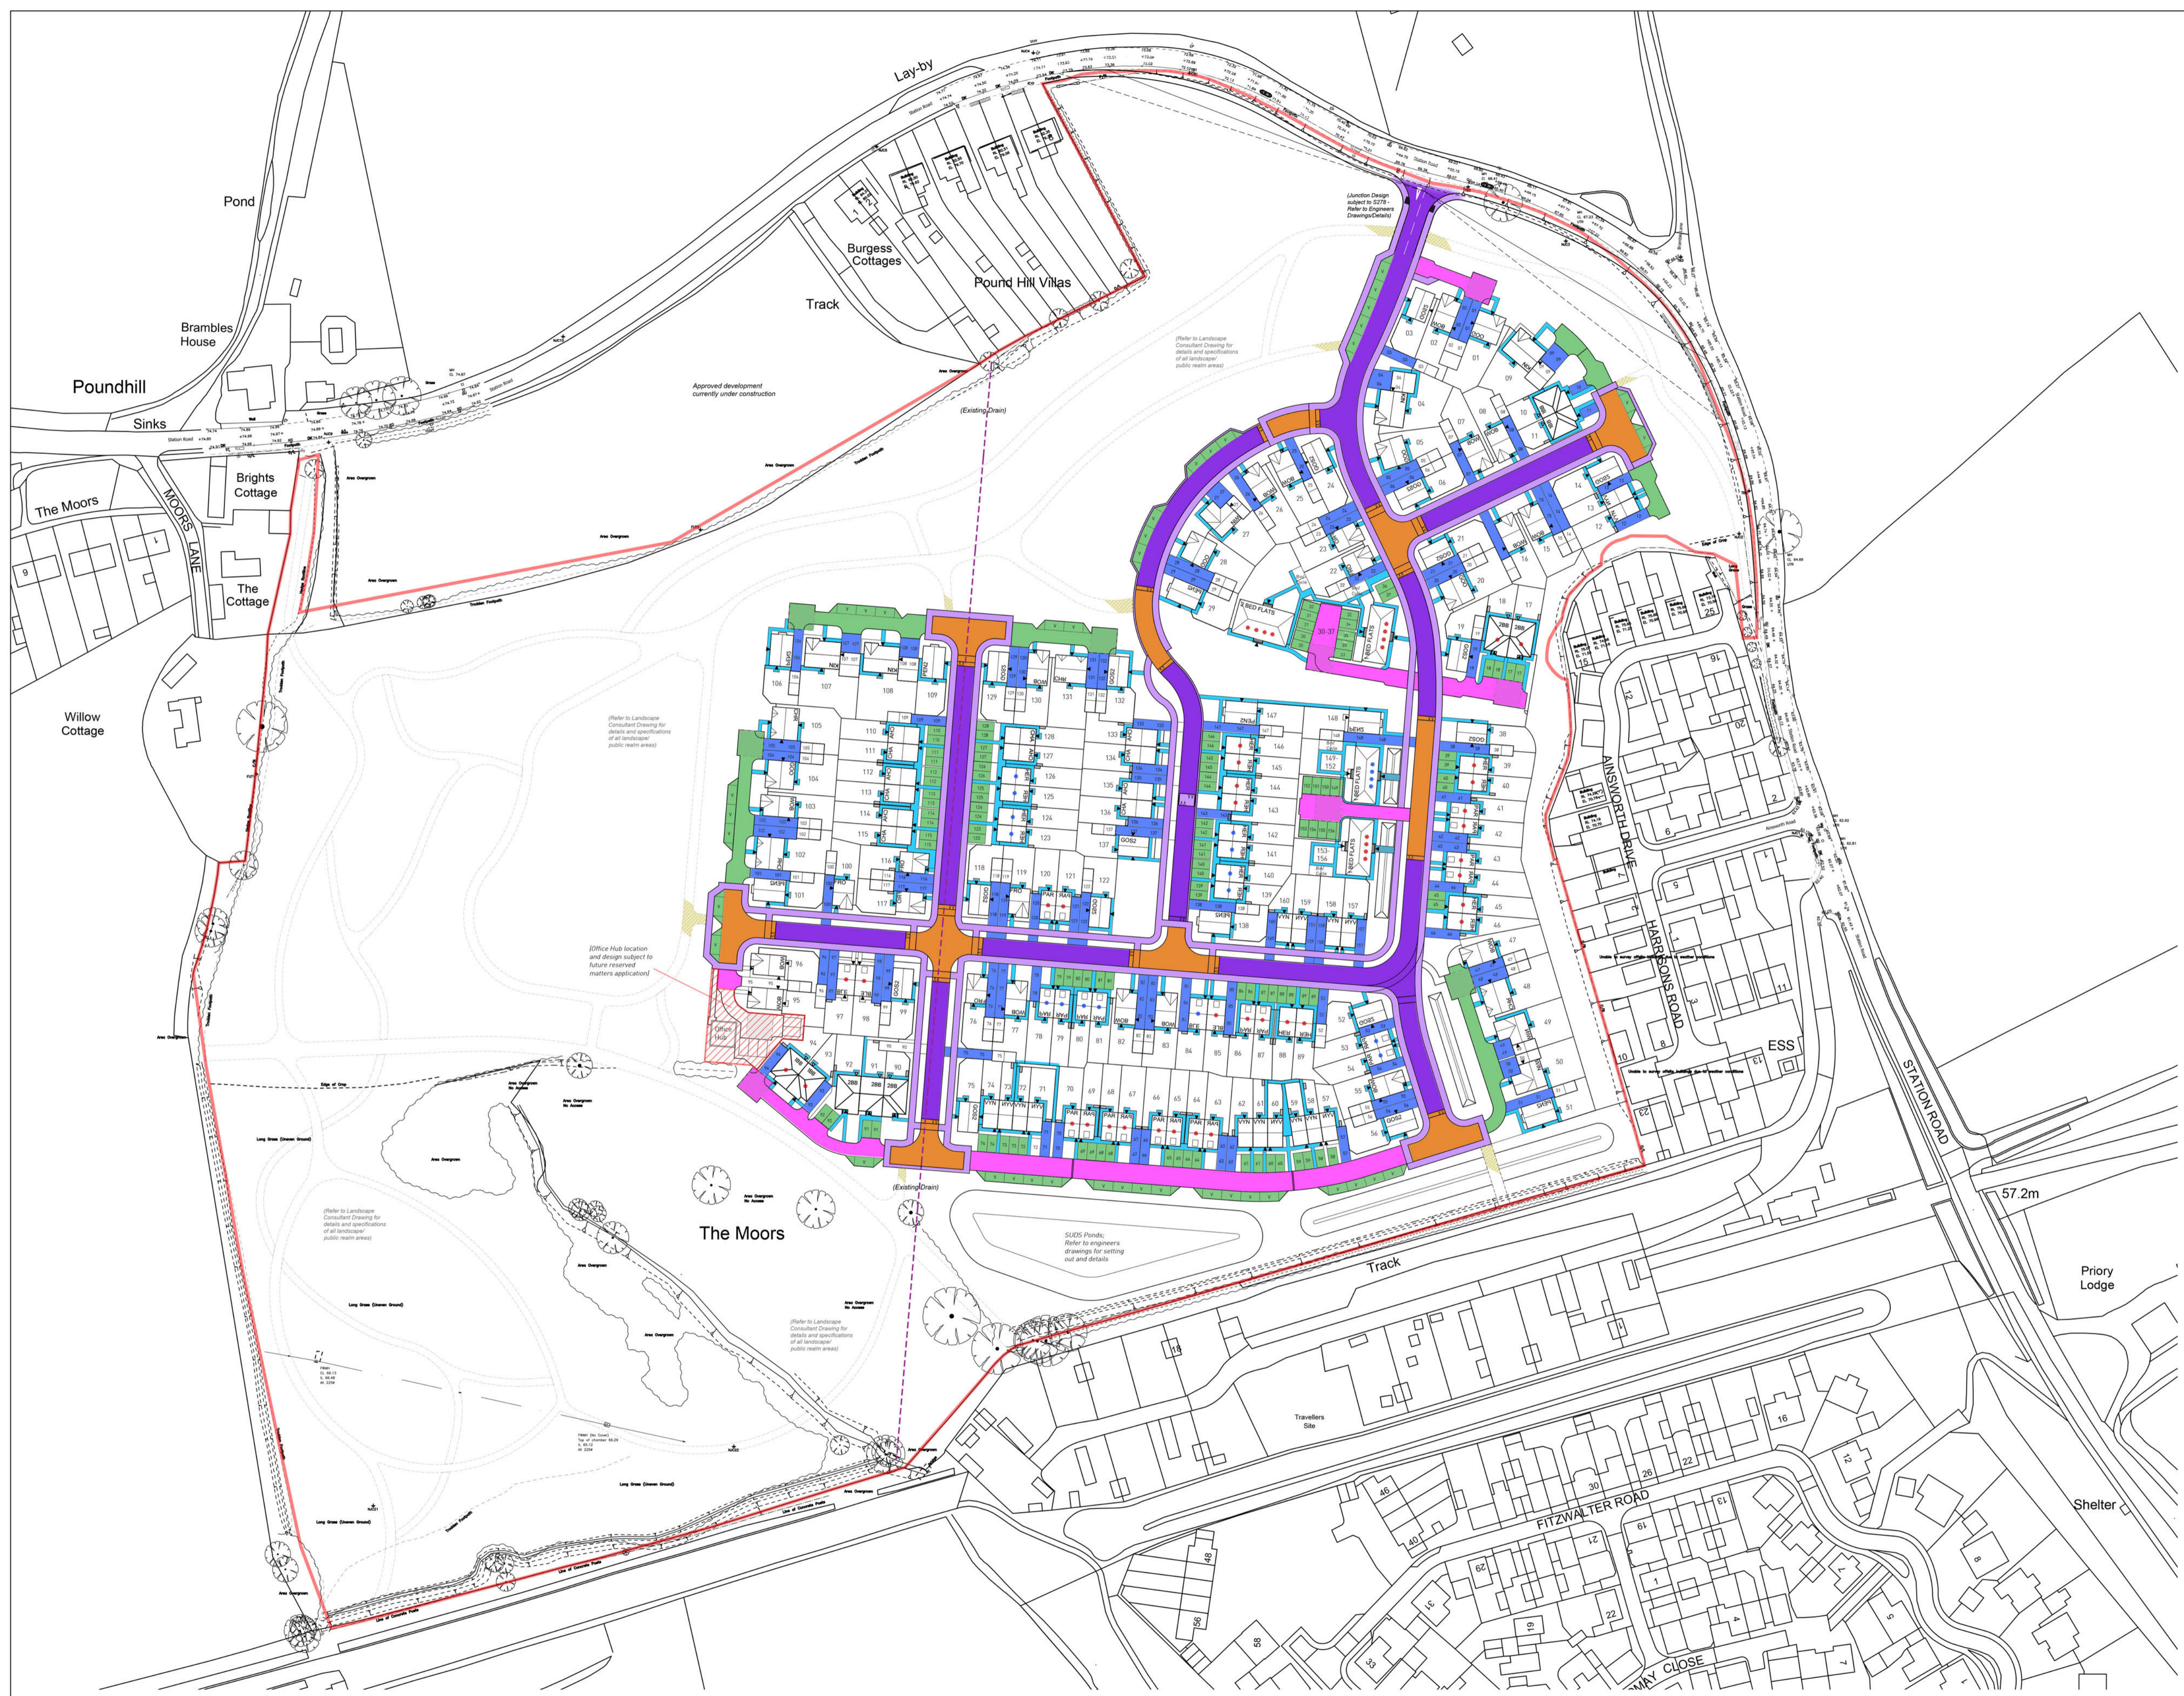

© Pegasus Planning Group Limited. © Crown copyright and database rights OS 100042093. Promap. Licence number 100020449. EmapSite Licence number 0100031673. Terms & Conditions @ pegasusgroup.co.uk

REV	DATE	DESCRIPTION	REVISED BY	APPROVED BY
B	29.09.23	Updated in line with revised layout	RW	AG
A	08.08.23	Updated in line with revised highways layout	RW	AG

## Moors Field, Little Dunmow - Hard Landscaping Plan

