


- KEY**
- Site Boundary (14.07 Ha)
 - Areas of open space to be maintained by management company
 - Indicative extent of adoptable highway
 - Indicative extent of verges to be adopted
 - Existing extent of adoptable highway

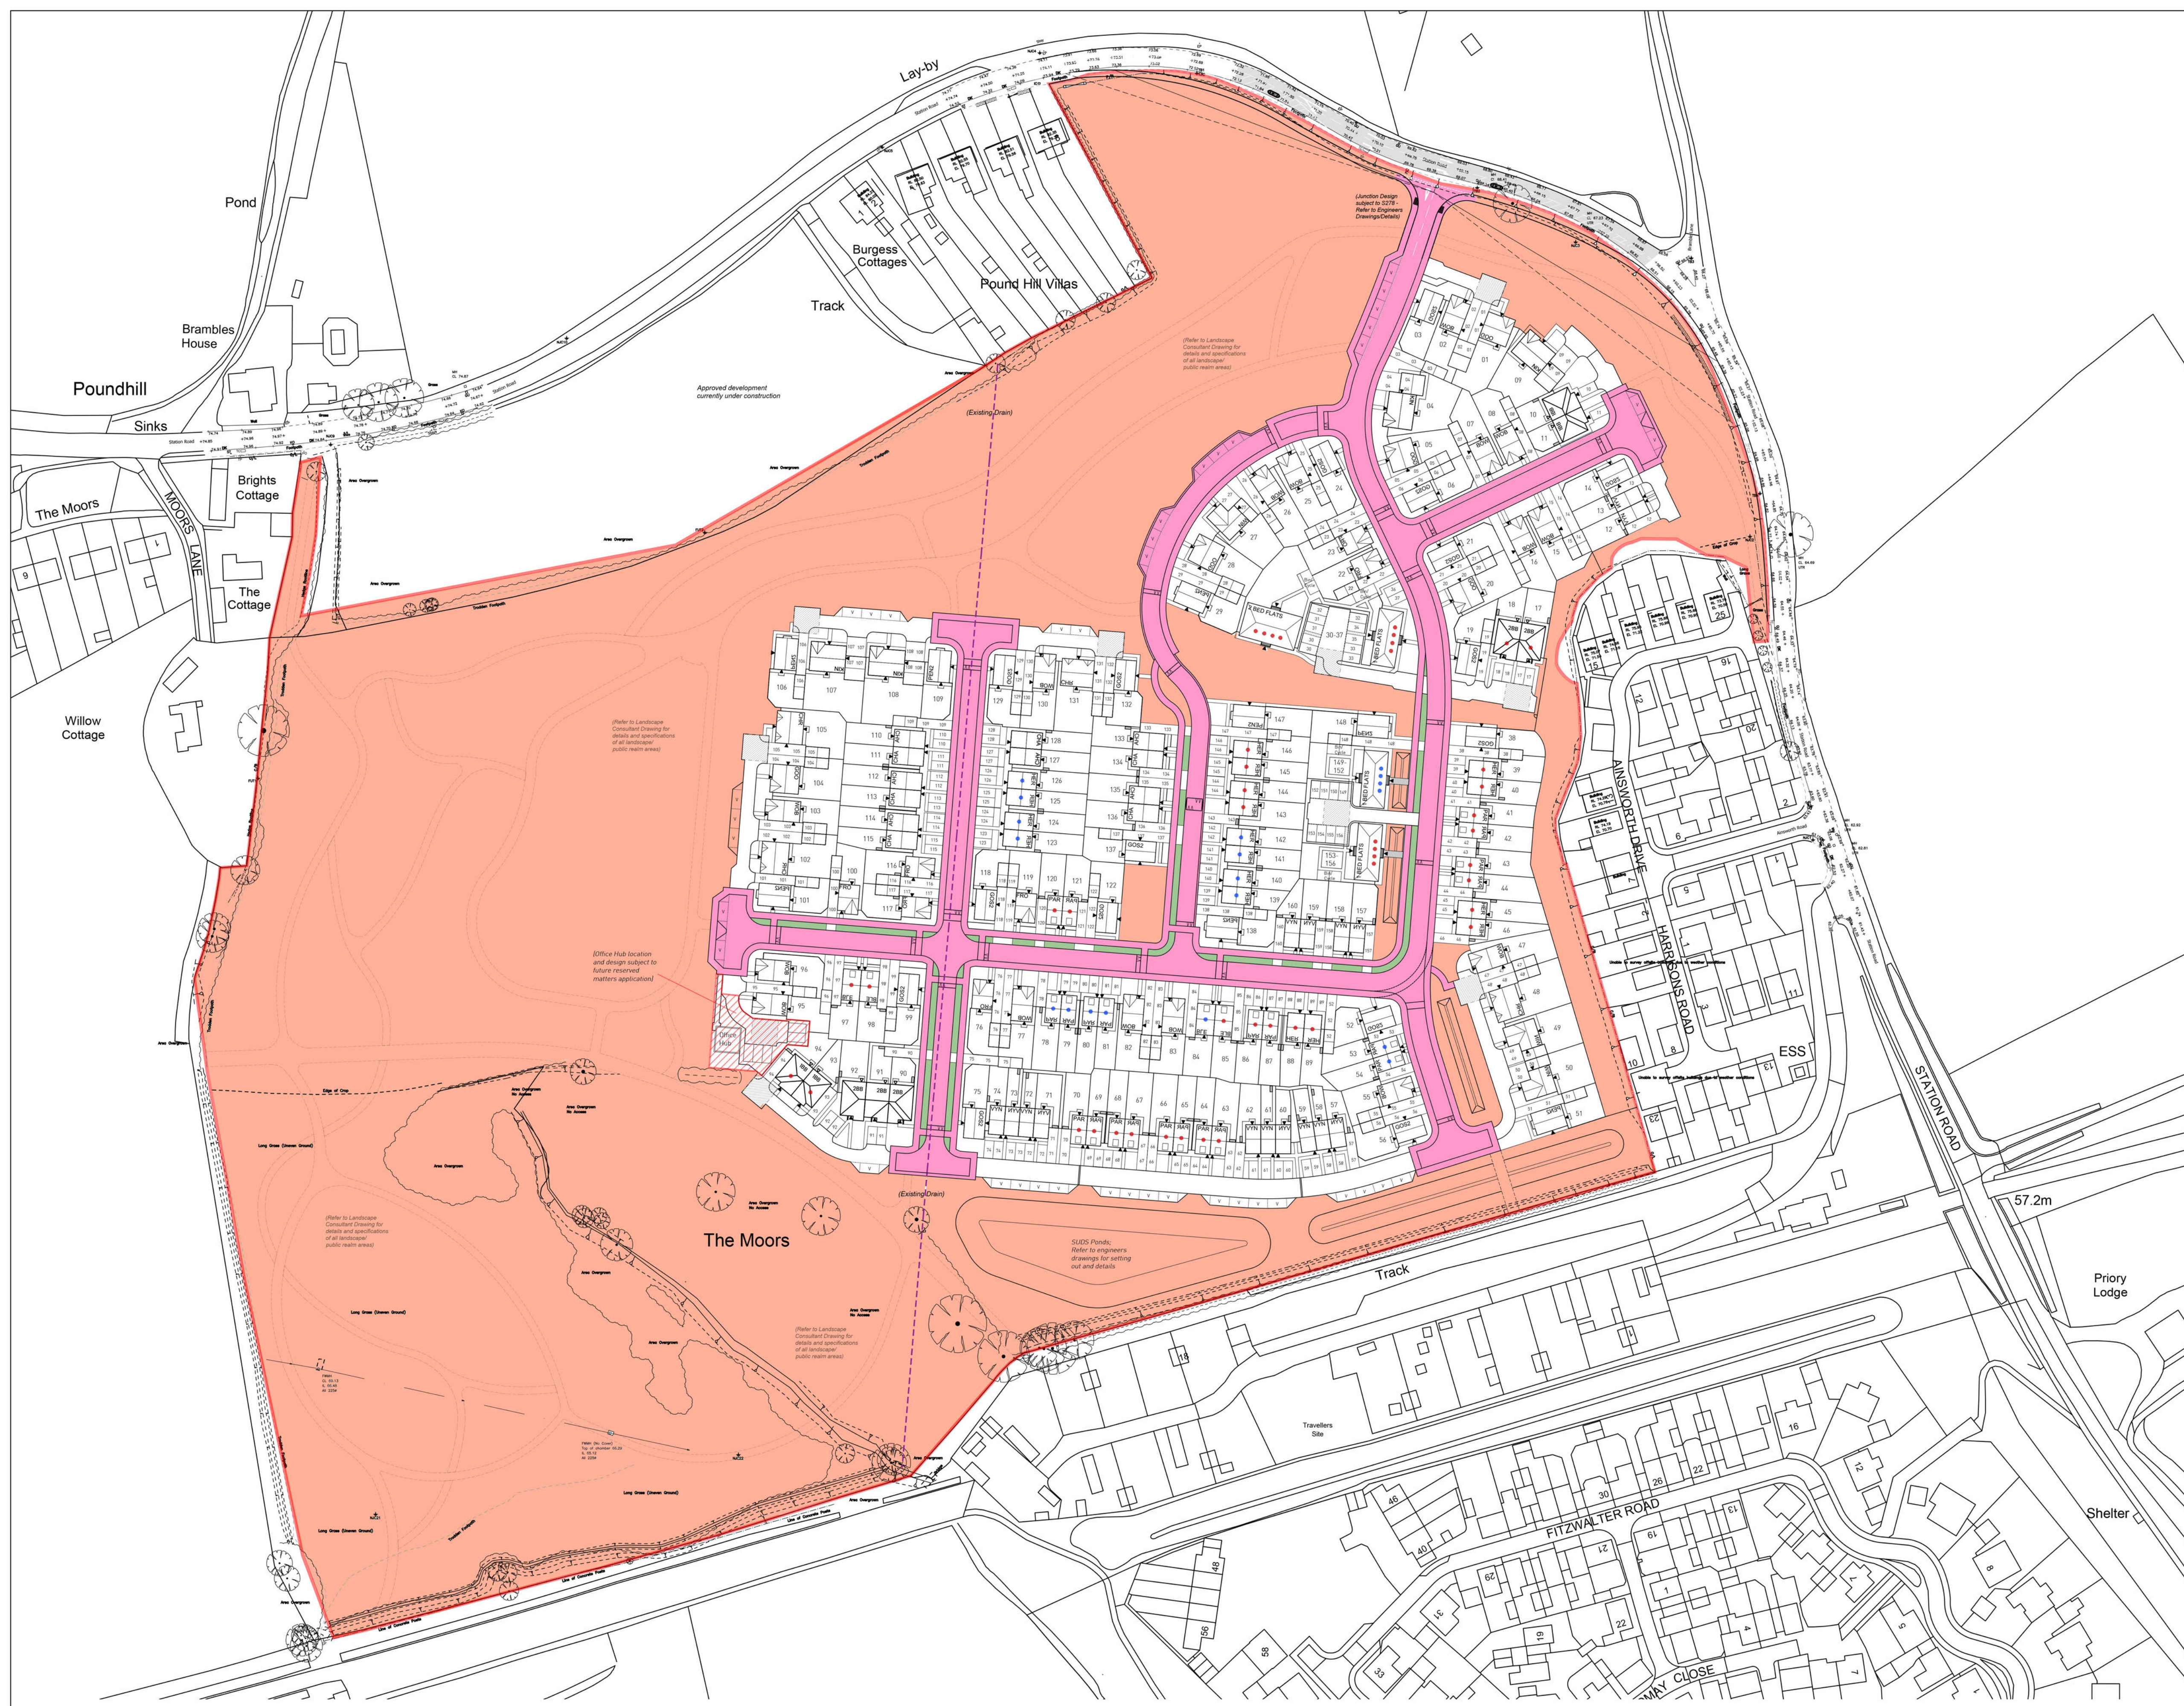

REV	DATE	DESCRIPTION	REVISED BY	APPROVED BY
B	29.09.23	Updated in line with revised layout	RW	AG
A	08.08.23	Updated in line with revised highways layout	RW	AG

Moors Field, Little Dunmow - Adoptable Highways Plan



© Pegasus Planning Group Limited. © Crown copyright and database rights OS 100042093. Promap. Licence number 100020449. EmapSite Licence number 0100031673. Terms & Conditions @ pegasusgroup.co.uk