



# Appendix x) A1 sheet 1 of 4




**Topographical Abbreviations**

A/R	Assumed Route	M/R	Marker
BH	Benchhole	MT	Mercury Telecom Cover
BCL	Balloon	OC	Overhead Cable
BT	Barbed	OP	Overhead Pipe
BWF	Barbed Wire Fence	OSM	Ordinance Survey Bench Mark
BW	Brickwork	PB	Post Box
CAV	Cable TV Cover	PGM	Permanent Ground Marker
CB	Close Boarded Fence	PF	Post & Rail Fence
CCTV	Close Boarded Fence	PM	Post & Wire Fence
CHK	Chassis Fence	PMN	Post & Wire Mesh Fence
CHPL	Chassis Paving Fence	RE	Rodding Eye
CL	Catch Pit	RG	Road Gully
CM	Catch Pit	RN	Road Name
CP	Catch Pit	RS	Road Sign
CPL	Catch Pit Base Level	RW	Retaining Wall
CS	Chamber	RWP	Rain Water Pipe
DK	Drop Kerb	SAP	Sapping
DP	Down Pipe	SC	Stop Cook
E/B	Electricity Junction Box	SPR	Spread
EL	Electricity Cover	STA	Traverse Station
EP	Electricity Pole	SV	Stop Valve
ER	Easting Rod	SWP	Soil Vent Pipe
FI	Fire Hydrant	TB	Telephone Box
FG	Feed Into Ground	TBM	Temporary Bench Mark
FW	Foot Water	TBR	Taken From Records
G	Gully	TJB	Telephone Junction Box
GV	Gas Valve	TL	Traffic Light
HT	Height	TT	Traffic Pole
IC	Inspection Cover	UL	Unable To Locate
IL	Invert Level	UTL	Unable To Trace
IR	Iron Railing Fence	VF	Vent Pipe
IS	Invert	WH	Water Key Hole
LC	Lamp Column	WM	Water Meter
LP	Lamp Post	WV	Water Valve
M	Manhole		

**Survey Station Information**

STA No.	Easting	Northing	Level
S1	525477.259mE	226106.365mN	102.227
S2	525502.239mE	226117.217mN	102.289
S3	525276.322mE	226128.379mN	102.203
S4	525275.653mE	226096.760mN	101.837
S5	525259.749mE	226117.239mN	102.170
S6	525237.470mE	226081.111mN	101.743
S7	525811.379mE	226079.202mN	101.558
S8	525287.863mE	225982.137mN	99.618
S9	525275.601mE	225879.853mN	95.489
S10	525275.601mE	225830.884mN	95.646
S11	525275.692mE	225871.853mN	95.496
S12	525842.630mE	225910.059mN	96.789

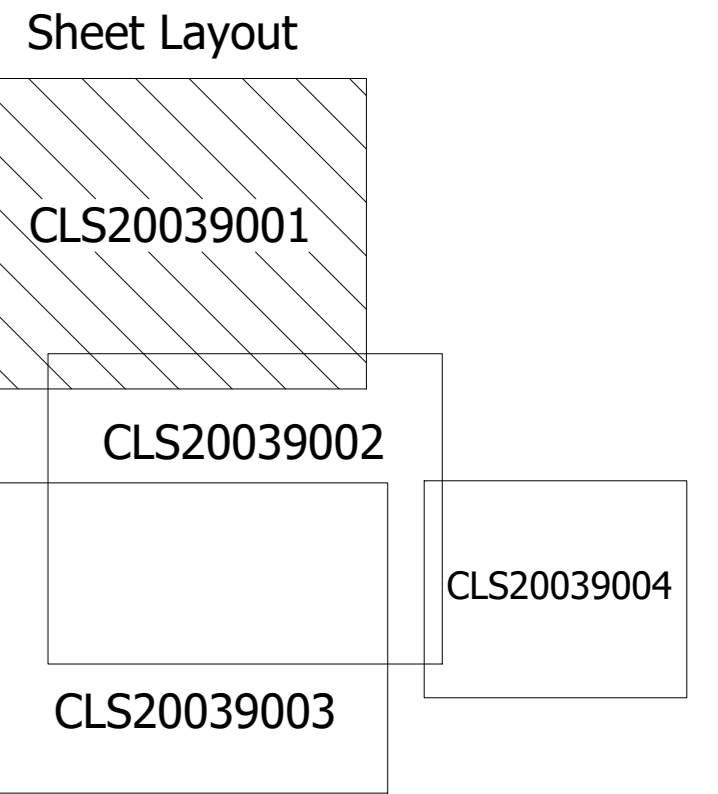

**Notes**

Grid is related to OS using GPS  
All Levels Related to OS using GPS

Rev	Description	Date
5		
4		
3		
2		
1		
0	ACC First Complete Issue	12/03/2020

**CHINERY LAND SURVEYS**  
LABURNUM MALDON ROAD  
KELVEDON  
ESSEX  
Tel: 01376 538135  
Email: acc@chinerylandsurveys.co.uk

SURVEYED	RJC	RANGER MANAGEMENT & DESIGN SERVICES LTD
DRAWN	RJC	
SCALE 1:200		
EASTFIELD STABLES ELSENHAM CM24 8SS		
TOPOGRAPHICAL SURVEY		
JOB No	DRAWING NUMBER	
CLS20039	CLS20039001 Rev0	

A0 Sheet - 1189mm x 841mm