



Appendix x) A1 sheet 2 of 4

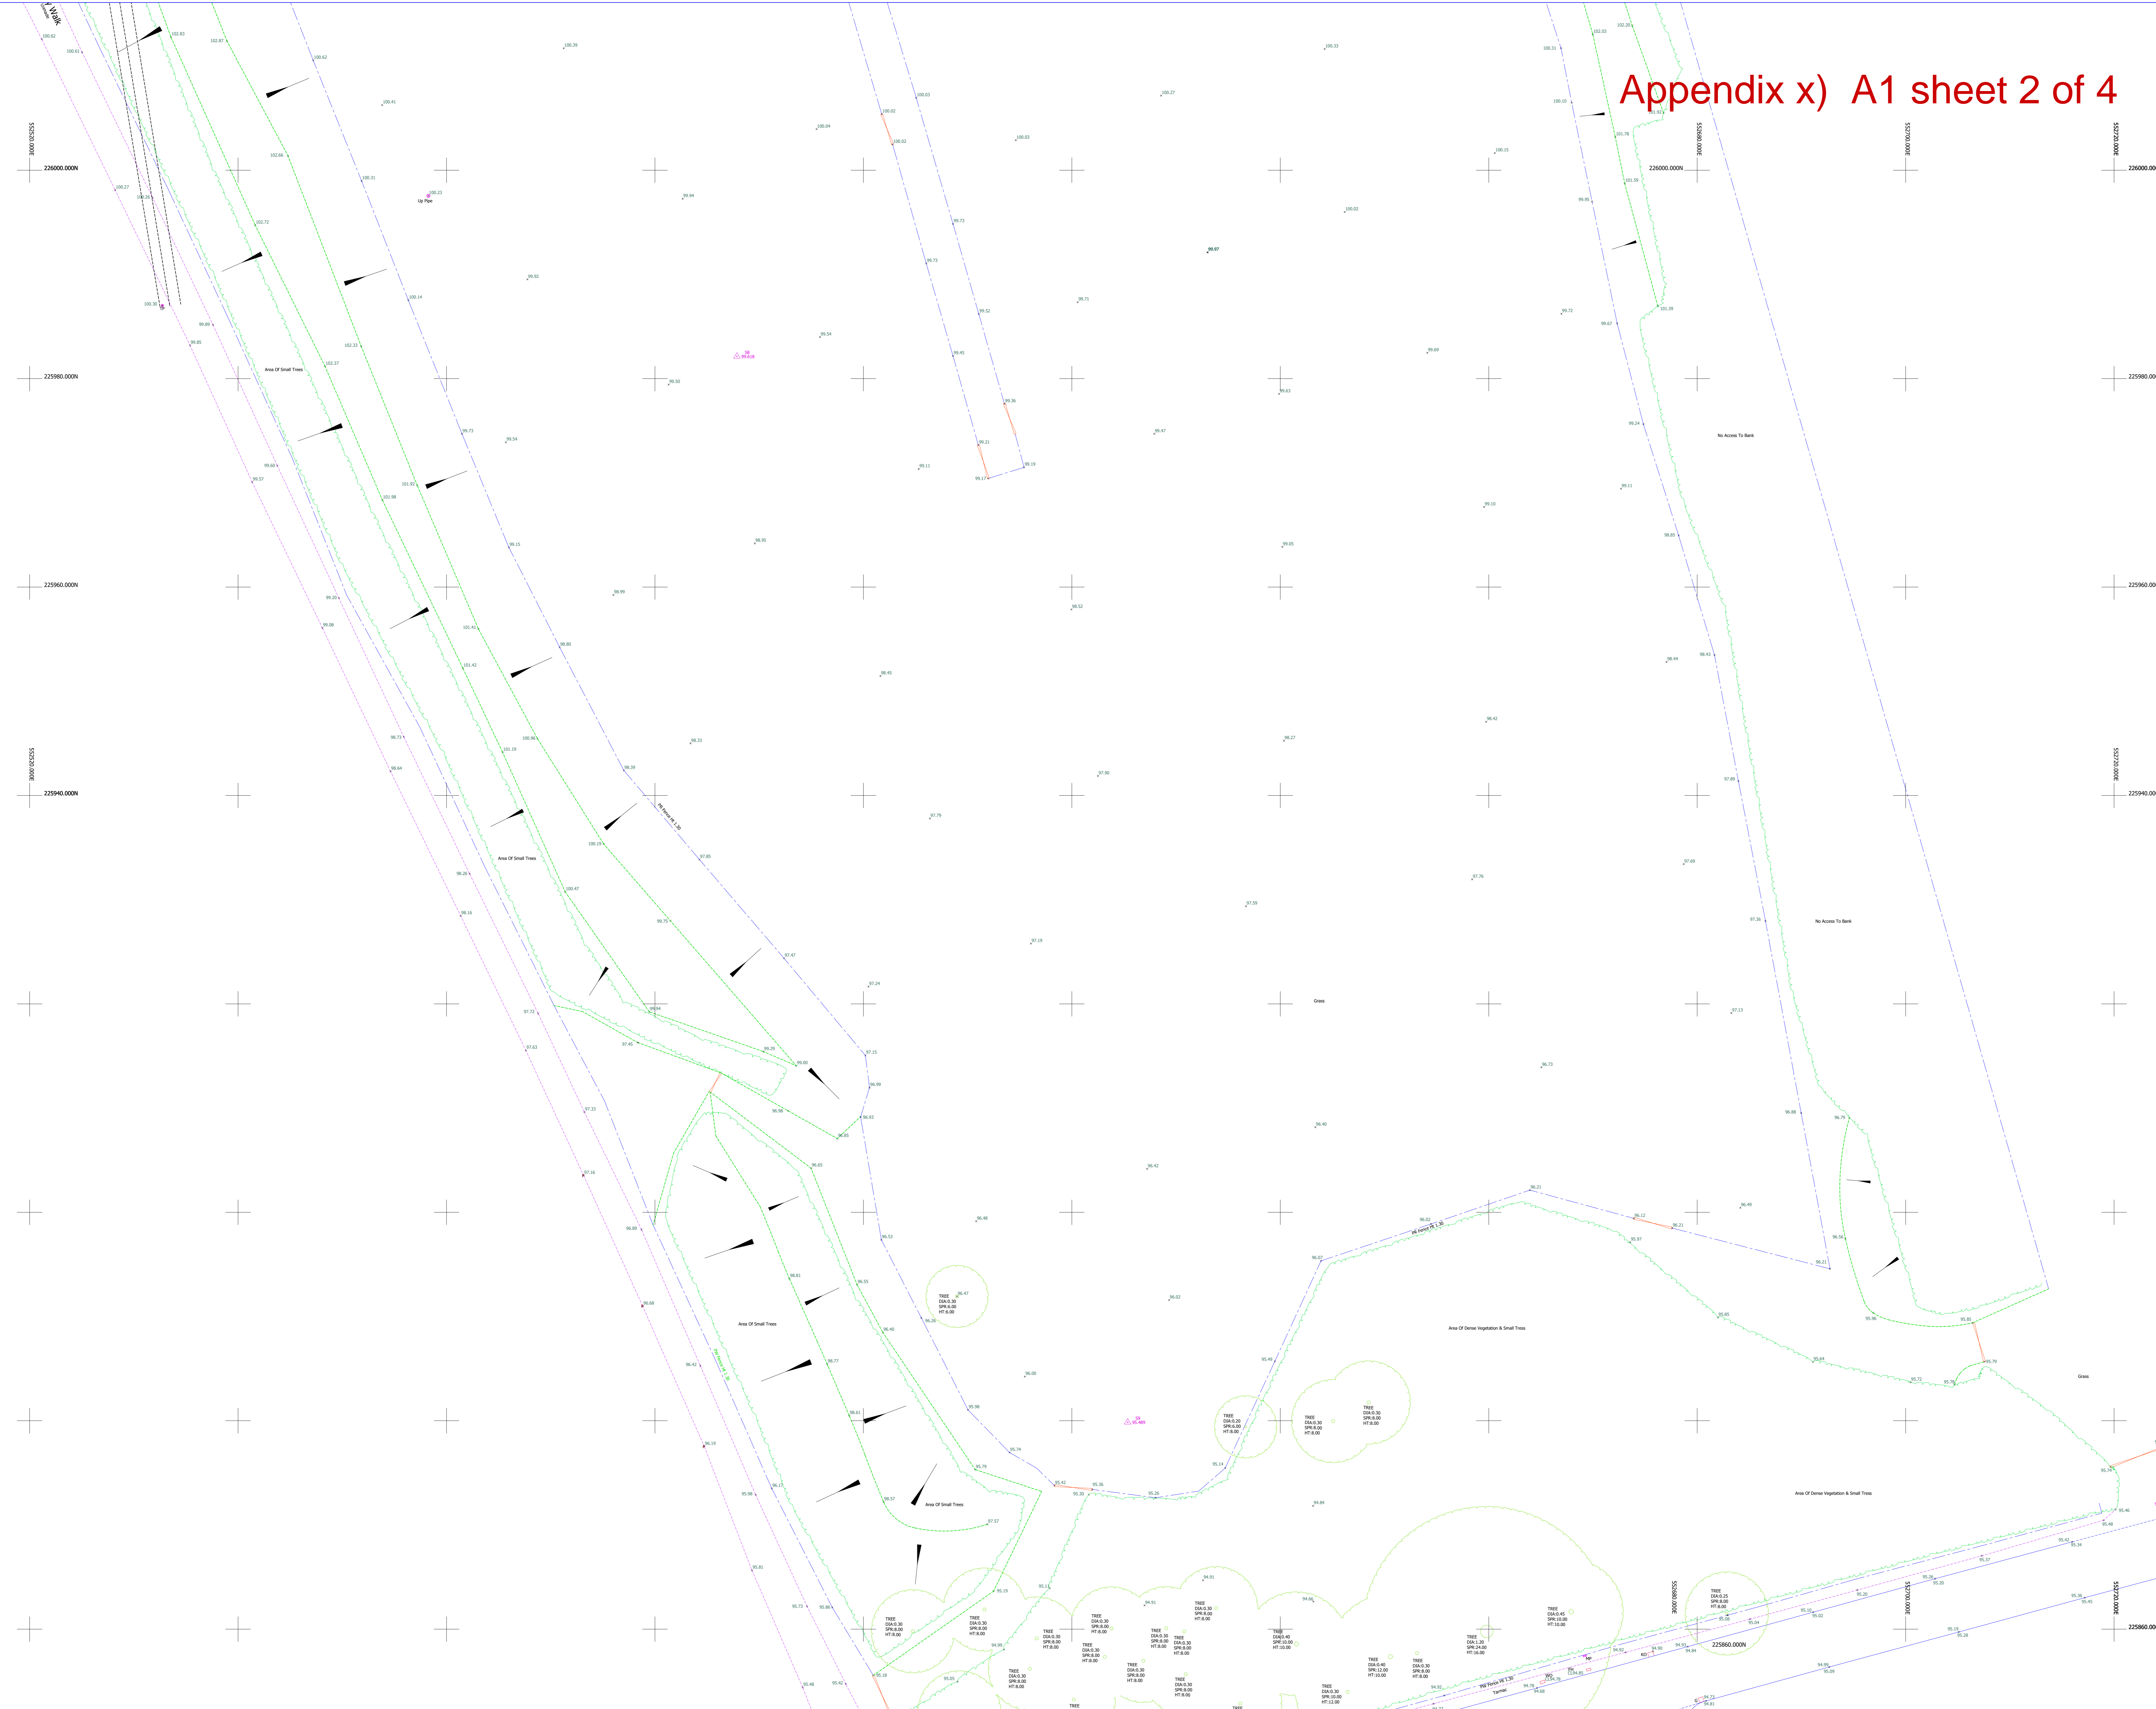

Topographical Abbreviations

| | | | |
|------|--------------------------|-----|-----------------------------|
| A/R | Assumed Route | MCR | Marker |
| BH | Borehole | MT | Mercury Telecom Cover |
| BCL | Borland | OC | Overhead Cable |
| BT | British Telecom Cover | OCB | Overhead Pipe |
| BWF | Banded Wire Fence | OSM | Ordinance Survey Bench Mark |
| BWK | Brickwork | PB | Post Box |
| CAV | Cable TV Cover | PGM | Permanent Ground Marker |
| CB | Close Boarded Fence | PF | Post & Rail Fence |
| CCTV | Closest Circuit TV | PFM | Post & Wire Fence |
| CHLK | Chainlink Fence | PFM | Post & Wire Mesh Fence |
| CHPL | Chainlink Piling Fence | RE | Rodding Eye |
| CL | Cover Level | RG | Road Gully |
| CM | Catch Pit | RN | Road Name |
| CP | Catch Pit | RS | Road Sign |
| CPL | Catch Pit Base Level | RW | Retaining Wall |
| DA | Dam | RWP | Rain Water Pipe |
| DA | Dam | SAP | Sapling |
| DK | Down Pipe | SC | Stop Duck |
| EJB | Electricity Junction Box | SPR | Sprawl |
| EC | Electricity Cover | STA | Telephone Station |
| EP | Electricity Pole | SV | Stop Valve |
| ER | Electricity Road | SWP | Soil Waste Pipe |
| FH | Fire Hydrant | SW | Storm Water |
| FIS | Feed Into Ground | TB | Telephone Box |
| FW | Foul Water | TBM | Temporary Bench Mark |
| G | Gully | THR | Taken From Records |
| GV | Gas Valve | TJB | Telephone Junction Box |
| HT | Height | TPT | Trial Pit |
| IC | Inspection Cover | TL | Traffic Light |
| IL | Invert Level | TP | Telephone Pole |
| IF | Iron Railing Fence | UTL | Unable To Lift |
| KO | Kerb Outlet | UTT | Unable To Trace |
| LB | Liter Bin | VP | Vertical Pipe |
| LC | Lamp Column | WPH | Water Key Hole |
| LP | Lamp Post | WM | Water Meter |
| MH | Manhole | WV | Water Valve |

Sheet Layout

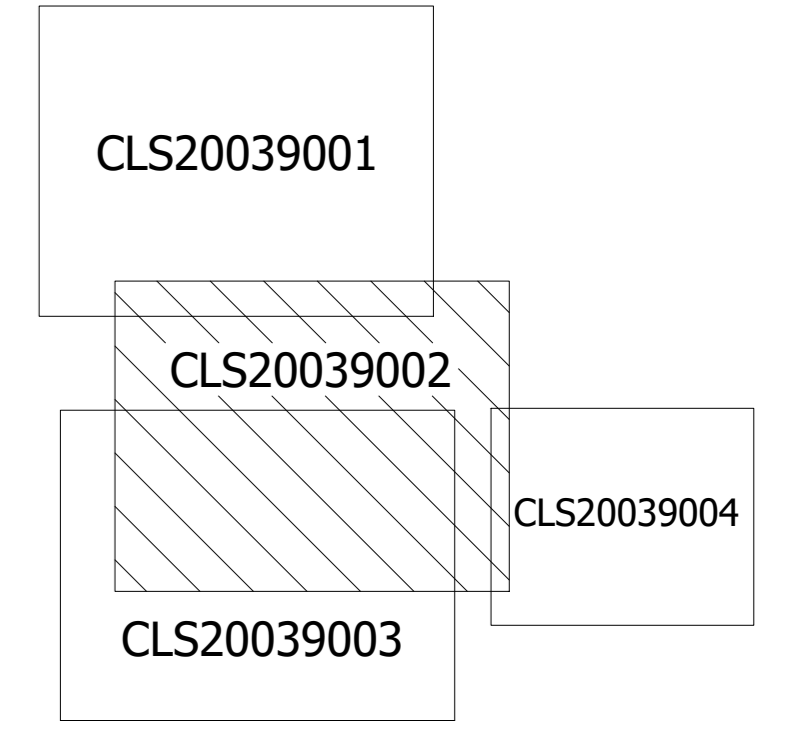

Notes

Grid is related to OS using GPS
 All levels related to OS using GPS

| | | | |
|---|-----|----------------------|------------|
| 5 | - | | |
| 4 | - | | |
| 3 | - | | |
| 2 | - | | |
| 1 | - | | |
| 0 | ACC | First Complete Issue | 12/03/2020 |

| Rev | Description | |
|-----|-------------|--|
| | | |

CHINERY LAND SURVEYS
 LABURNUM
 MALDON ROAD
 KELVEDON
 ESSEX
 Tele 01376 538135
 Email acc@chinerylandsurveys.co.uk

| | | |
|----------|-------|---|
| SURVEYED | RJC | RANGER MANAGEMENT & DESIGN SERVICES LTD |
| DRAWN | RJC | |
| SCALE | 1:200 | |

**EASTFIELD STABLES
 ELSHAM CM24 8SS**

TOPOGRAPHICAL SURVEY

| | | | |
|--------|----------|----------------|------------------|
| JOB No | CLS20039 | DRAWING NUMBER | CLS20039002 Rev0 |
|--------|----------|----------------|------------------|