


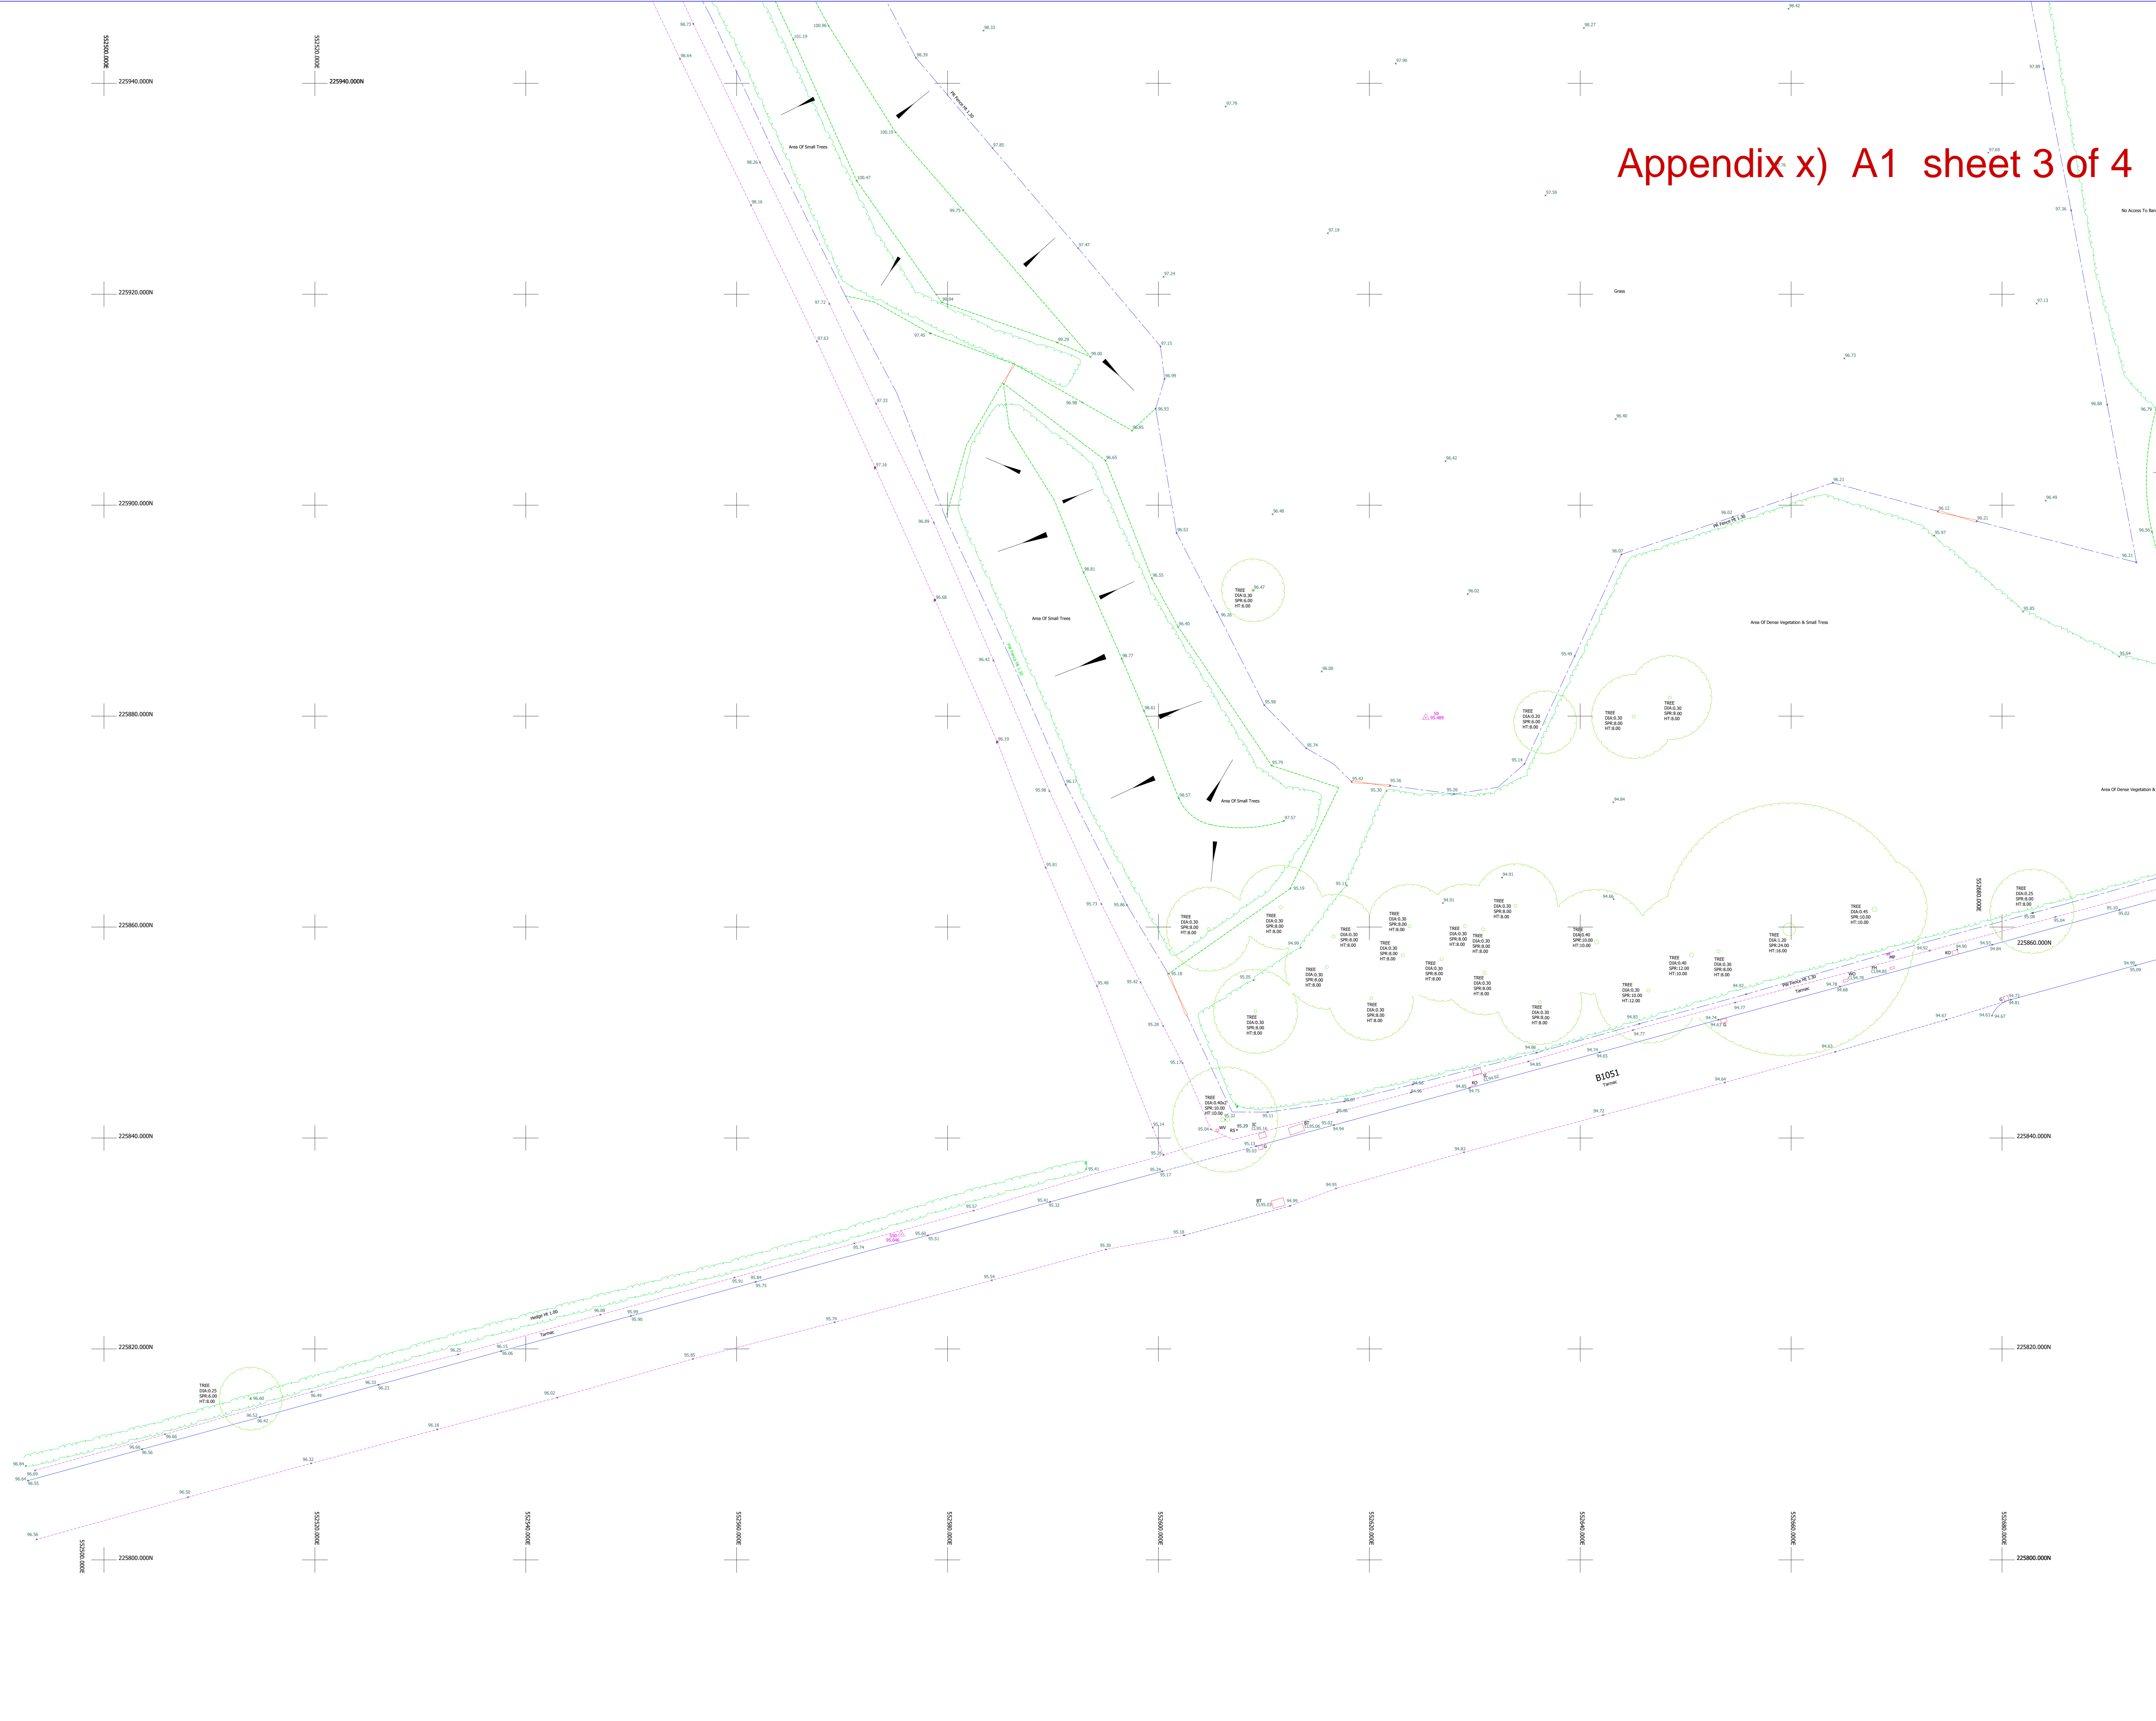


Appendix x) A1 sheet 3 of 4

Topographical Abbreviations

A/R	Assumed Route	M/R	Marker
B/H	Banquette	MT	Mercury Telecom Cover
B/L	Bollard	OC	Overhead Cable
B/W	Barbed Wire Fence	OP	Overhead Pipe
BT	British Telecom Cover	OSBM	Ordnance Survey Bench Mark
BW	Brickwork	PB	Post Box
CATV	Cable TV Cover	PCH	Permanent Ground Marker
CB	Close Boarded Fence	PF	Post & Rail Fence
CCTV	Closed Circuit TV	PWF	Post & Wire Fence
CHL	Chain Link Fence	RE	Road Edge
CH	Chain Hoop Fence	PWM	Post & Wire Mesh Fence
CL	Cover Level	RI	Road Iron
CM	Cable Manhole	RG	Road Gully
CP	Catch Pit	RN	Road Name
CS	Catchment	RS	Road Sign
CSL	Catch Pit Base Level	RW	Retaining Wall
DIA	Diameter	RWF	Run Water Pipe
DK	Drop Kerb	SAP	Sapping
DP	Down Pipe	SC	Stone Curb
EJB	Electricity Junction Box	SPR	Sprawl
EC	Electricity Cover	STA	Traverse Station
EP	Electricity Pole	SV	Stop Valve
ER	Earthing Rod	SVP	Soil Vent Pipe
FH	Fire Hydrant	SW	Storm Water
FG	Fixed Iron Ground	TB	Telephone Box
FW	Foul Water	TBM	Temporary Bench Mark
G	Gully	TR	Taken from Records
GV	Gas Valve	TB	Telephone Junction Box
HT	Height	TRM	Tree Pit
IC	Inspection Cover	TL	Traffic Light
IL	Invert Level	TP	Tree Pit
IR	Iron Railing Fence	UTL	Telephone Pole
KB	Kerb	U/LB	Unable To Locate
KO	Kerb Outlet	UTT	Unable To Trace
LB	Labor Day	VP	Vent Pipe
LC	Lamp Column	W/M	Water Key Hole
LP	Lamp Post	WM	Water Meter
MH	Manhole	WV	Water Valve



Sheet Layout

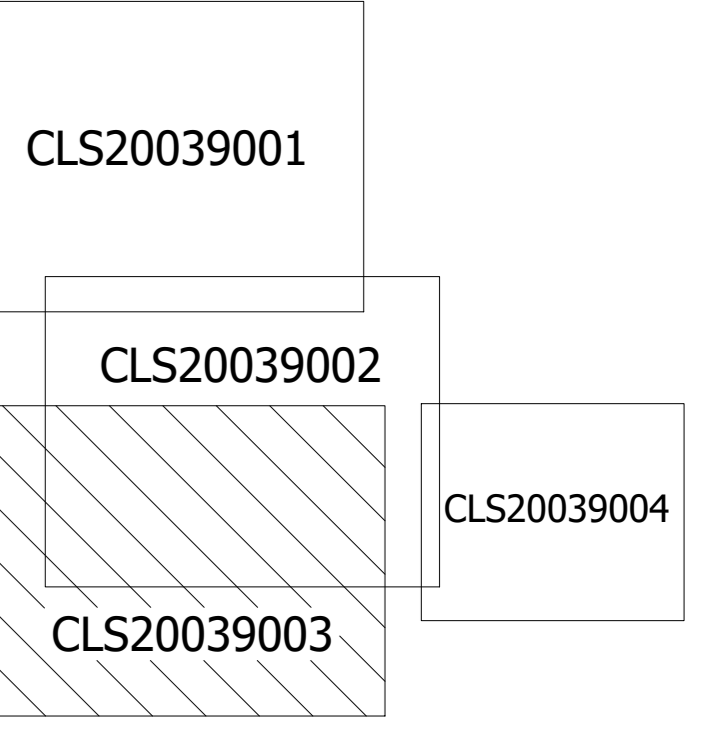

Notes

Grid is related to OS using GPS
 All levels related to OS using GPS

5	-		
4	-		
3	-		
2	-		
1	-		
0	ACC	First Complete Issue	12/03/2020
Rev	ACC	Description	

CHINERY LAND SURVEYS
 LABURNUM
 MALDON ROAD
 KELVEDON
 ESSEX
 Tel: 01376 538135
 Email: acc@chinerylandsurveys.co.uk

SURVEYED	RJC	RANGER MANAGEMENT & DESIGN SERVICES LTD
DRAWN	RJC	
SCALE	1:200	

EASTFIELD STABLES
 ELSHAM CM24 8SS

TOPOGRAPHICAL SURVEY

JOB No	DRAWING NUMBER
CLS20039	CLS20039003 Rev0