





WH CONTRACTOR TO ENSURE
TOP OF EDGING MATCHES
LEVEL OF EXISTING PATH TO
AVOID FORMING A STEP

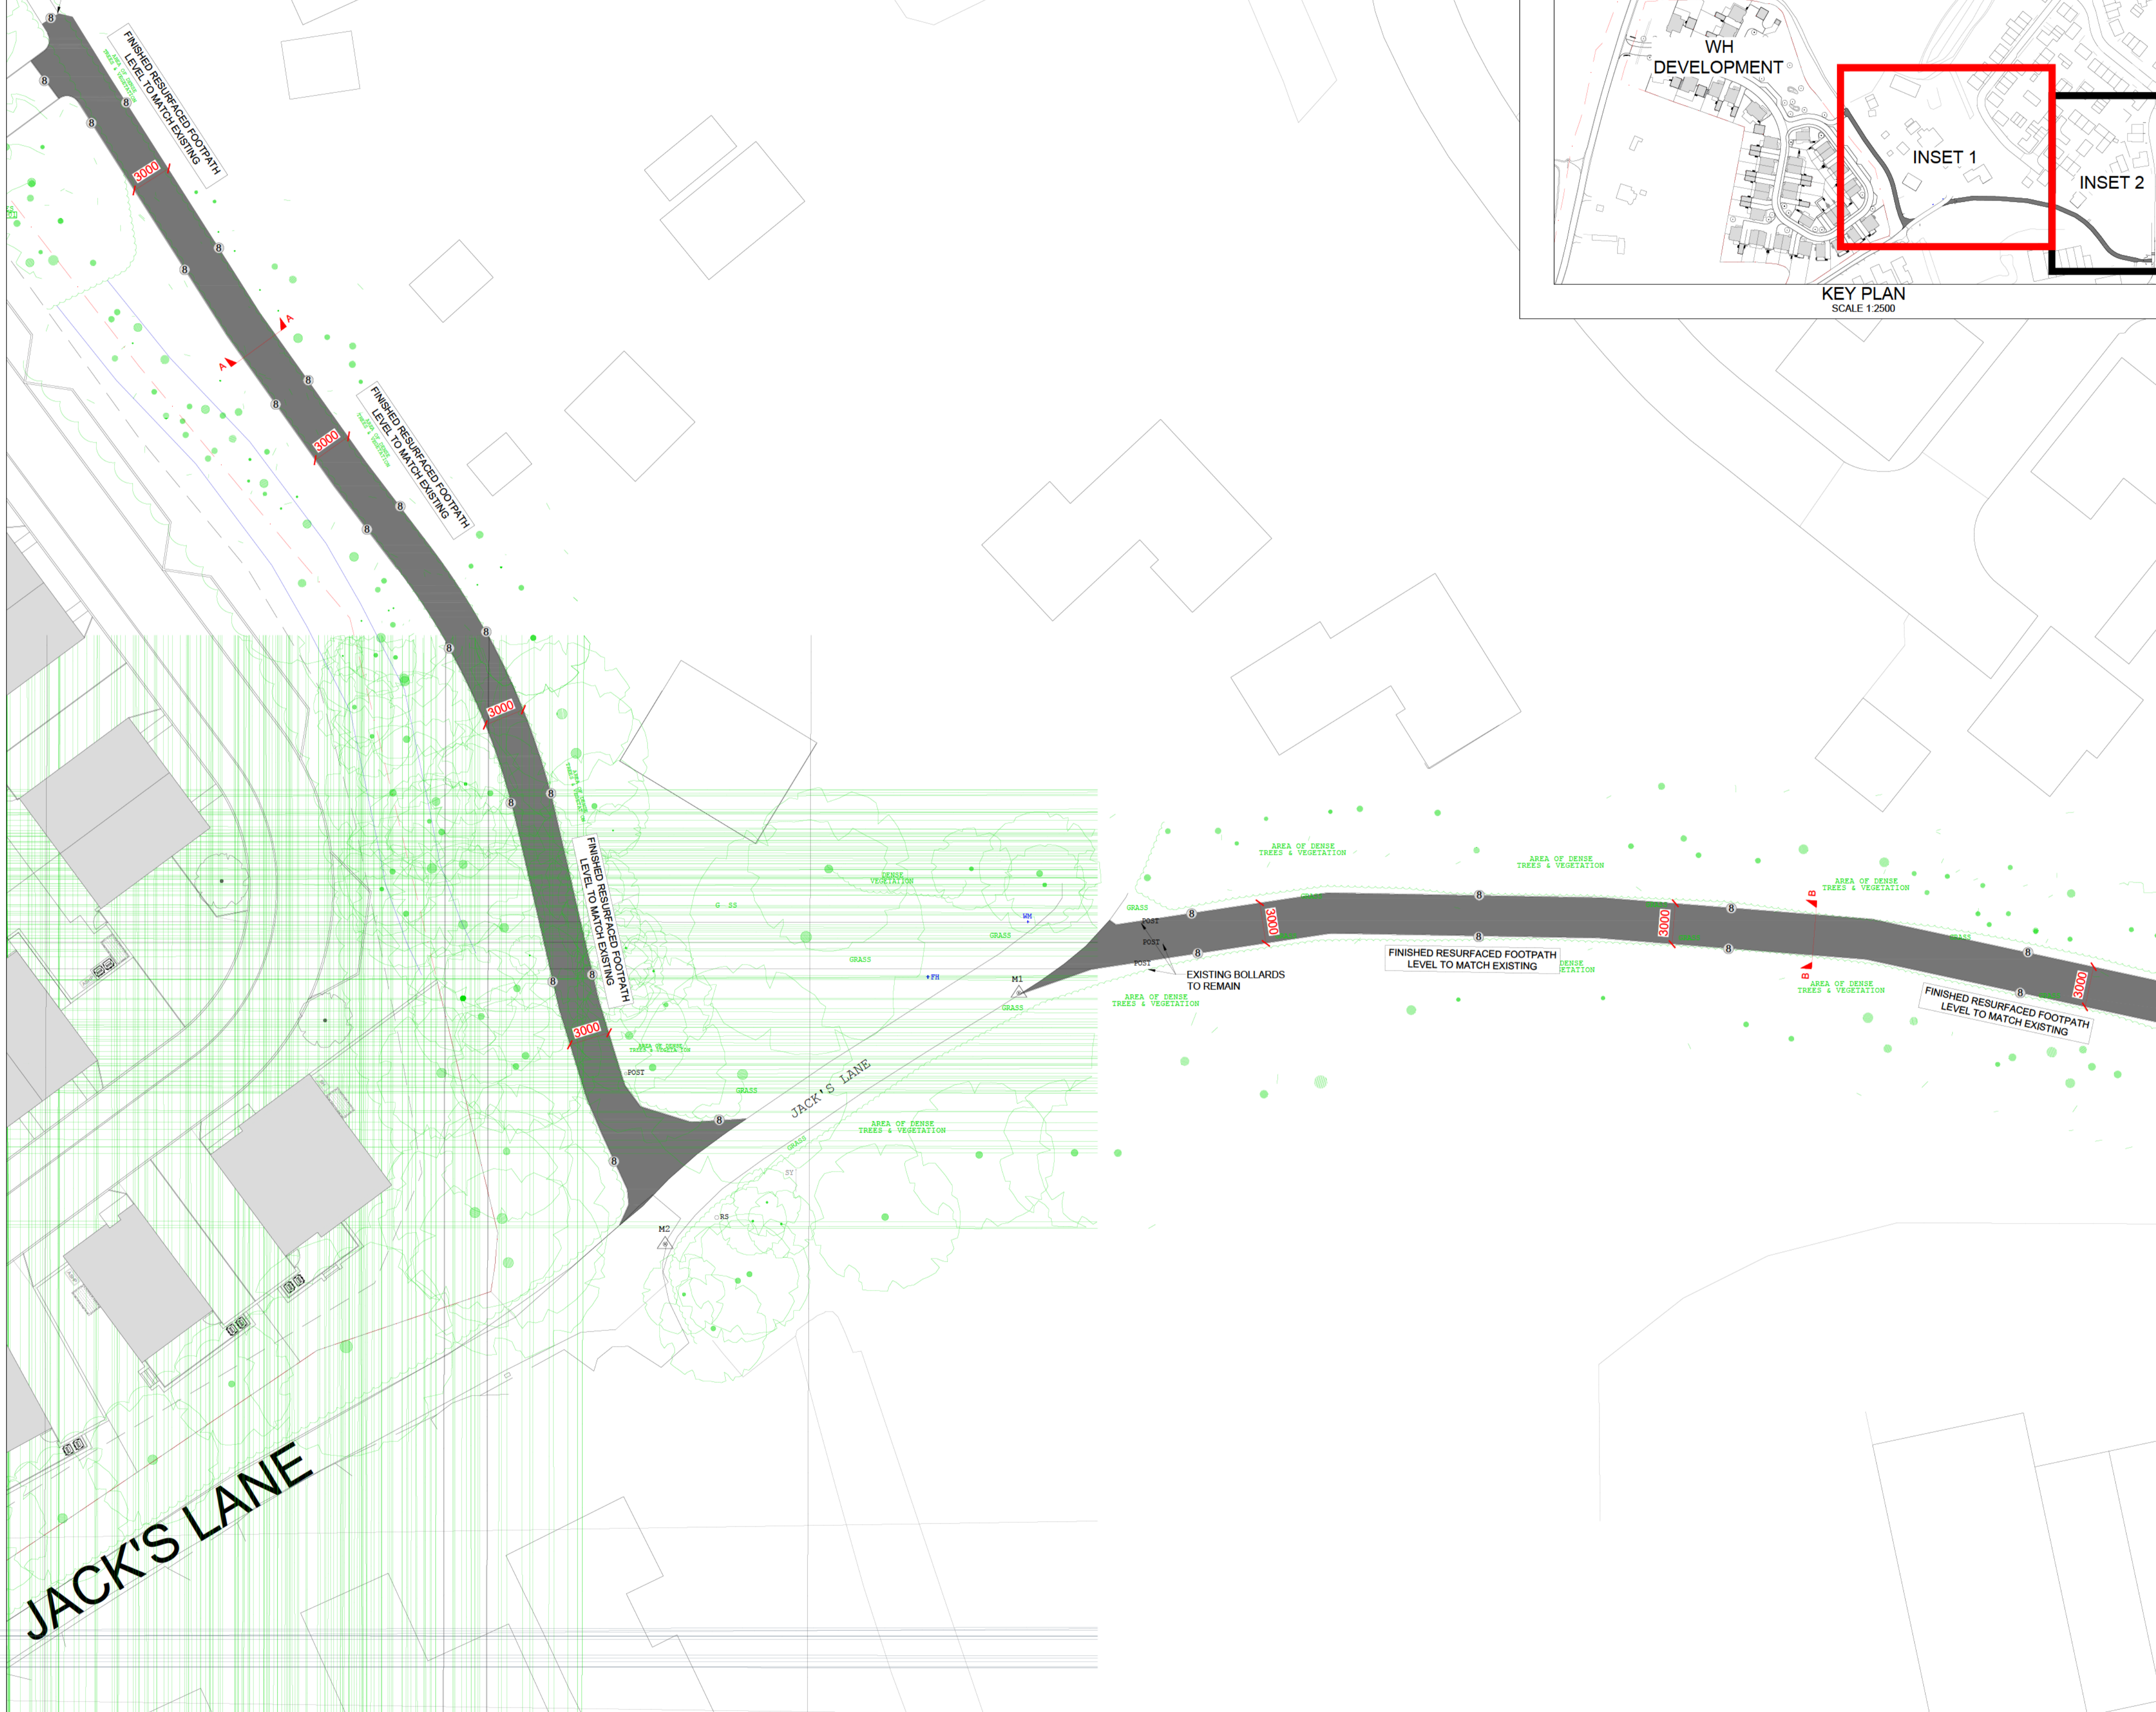

JACK'S LANE

INSET 1

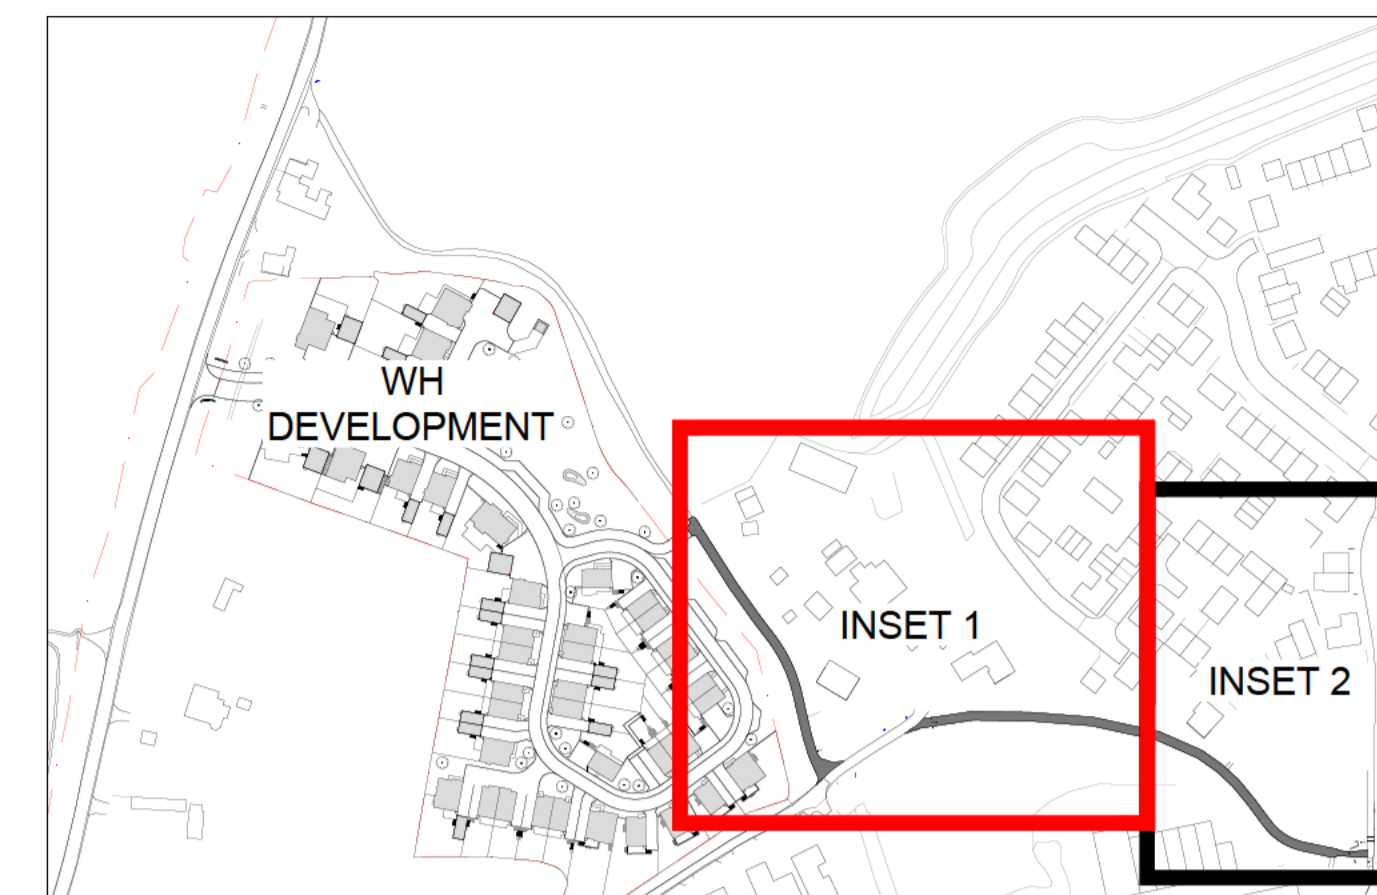

KEY PLAN
SCALE 1:2500

NOTES

General Notes:

1. This drawing is to be read in conjunction with all other drawings. Any discrepancy found between information shown on this or any other drawing to be reported to WH engineer immediately.

2. All dimensions are in millimeters unless shown otherwise.

Construction Notes:

C1. Sub-base thickness shown is minimum. Excavation to formation levels should be made ensuring all organic materials and soft spots are removed and backfilled to formation level with granular material.

C2. Sub-base to be Type 1 granular material in accordance with D.O.T. Specification, Clause 803.

LEGEND

- TIMBER EDGING. REFER TO DETAIL ON DWG: 15.11-104
- SECTION MARKS. REFER TO DETAIL ON 15.11-104
- RECONSTRUCTED TARMAC PUBLIC FOOTPATH

| | | | |
|----------------------|----------------------------|----------------------|-----------|
| Revision | Description | Checked By | Date |
| A1 | PRELIMINARY DOCUMENT ISSUE | BQ | 08/09/23 |
| Checked Prelim Issue | | Checked Condec Issue | |
| Author | Manager | Author | Manager |
| CC | BQ | **** | **** |
| Date | Date | Date | Date |
| 08/09/23 | 08/09/23 | ****/**** | ****/**** |

PRELIMINARY DOCUMENT ISSUE

Title: JACKS GREEN
OFF-SITE FOOTPATH
SHEET 1 OF 2

Site: Warish Hall Farm, Takeley

Dwg: WH202/22/15.11-103

Date: 21/07/2023 Rev: A1

Drawn: CC Scale: 1:250 @ A1



The Weston Group Business Centre,
Parsonage Road, Takeley, Essex, CM22 6PU
T: 01279 673333

E: info@weston-homes.com

