


Site Entrance
Scale
1:250@A1

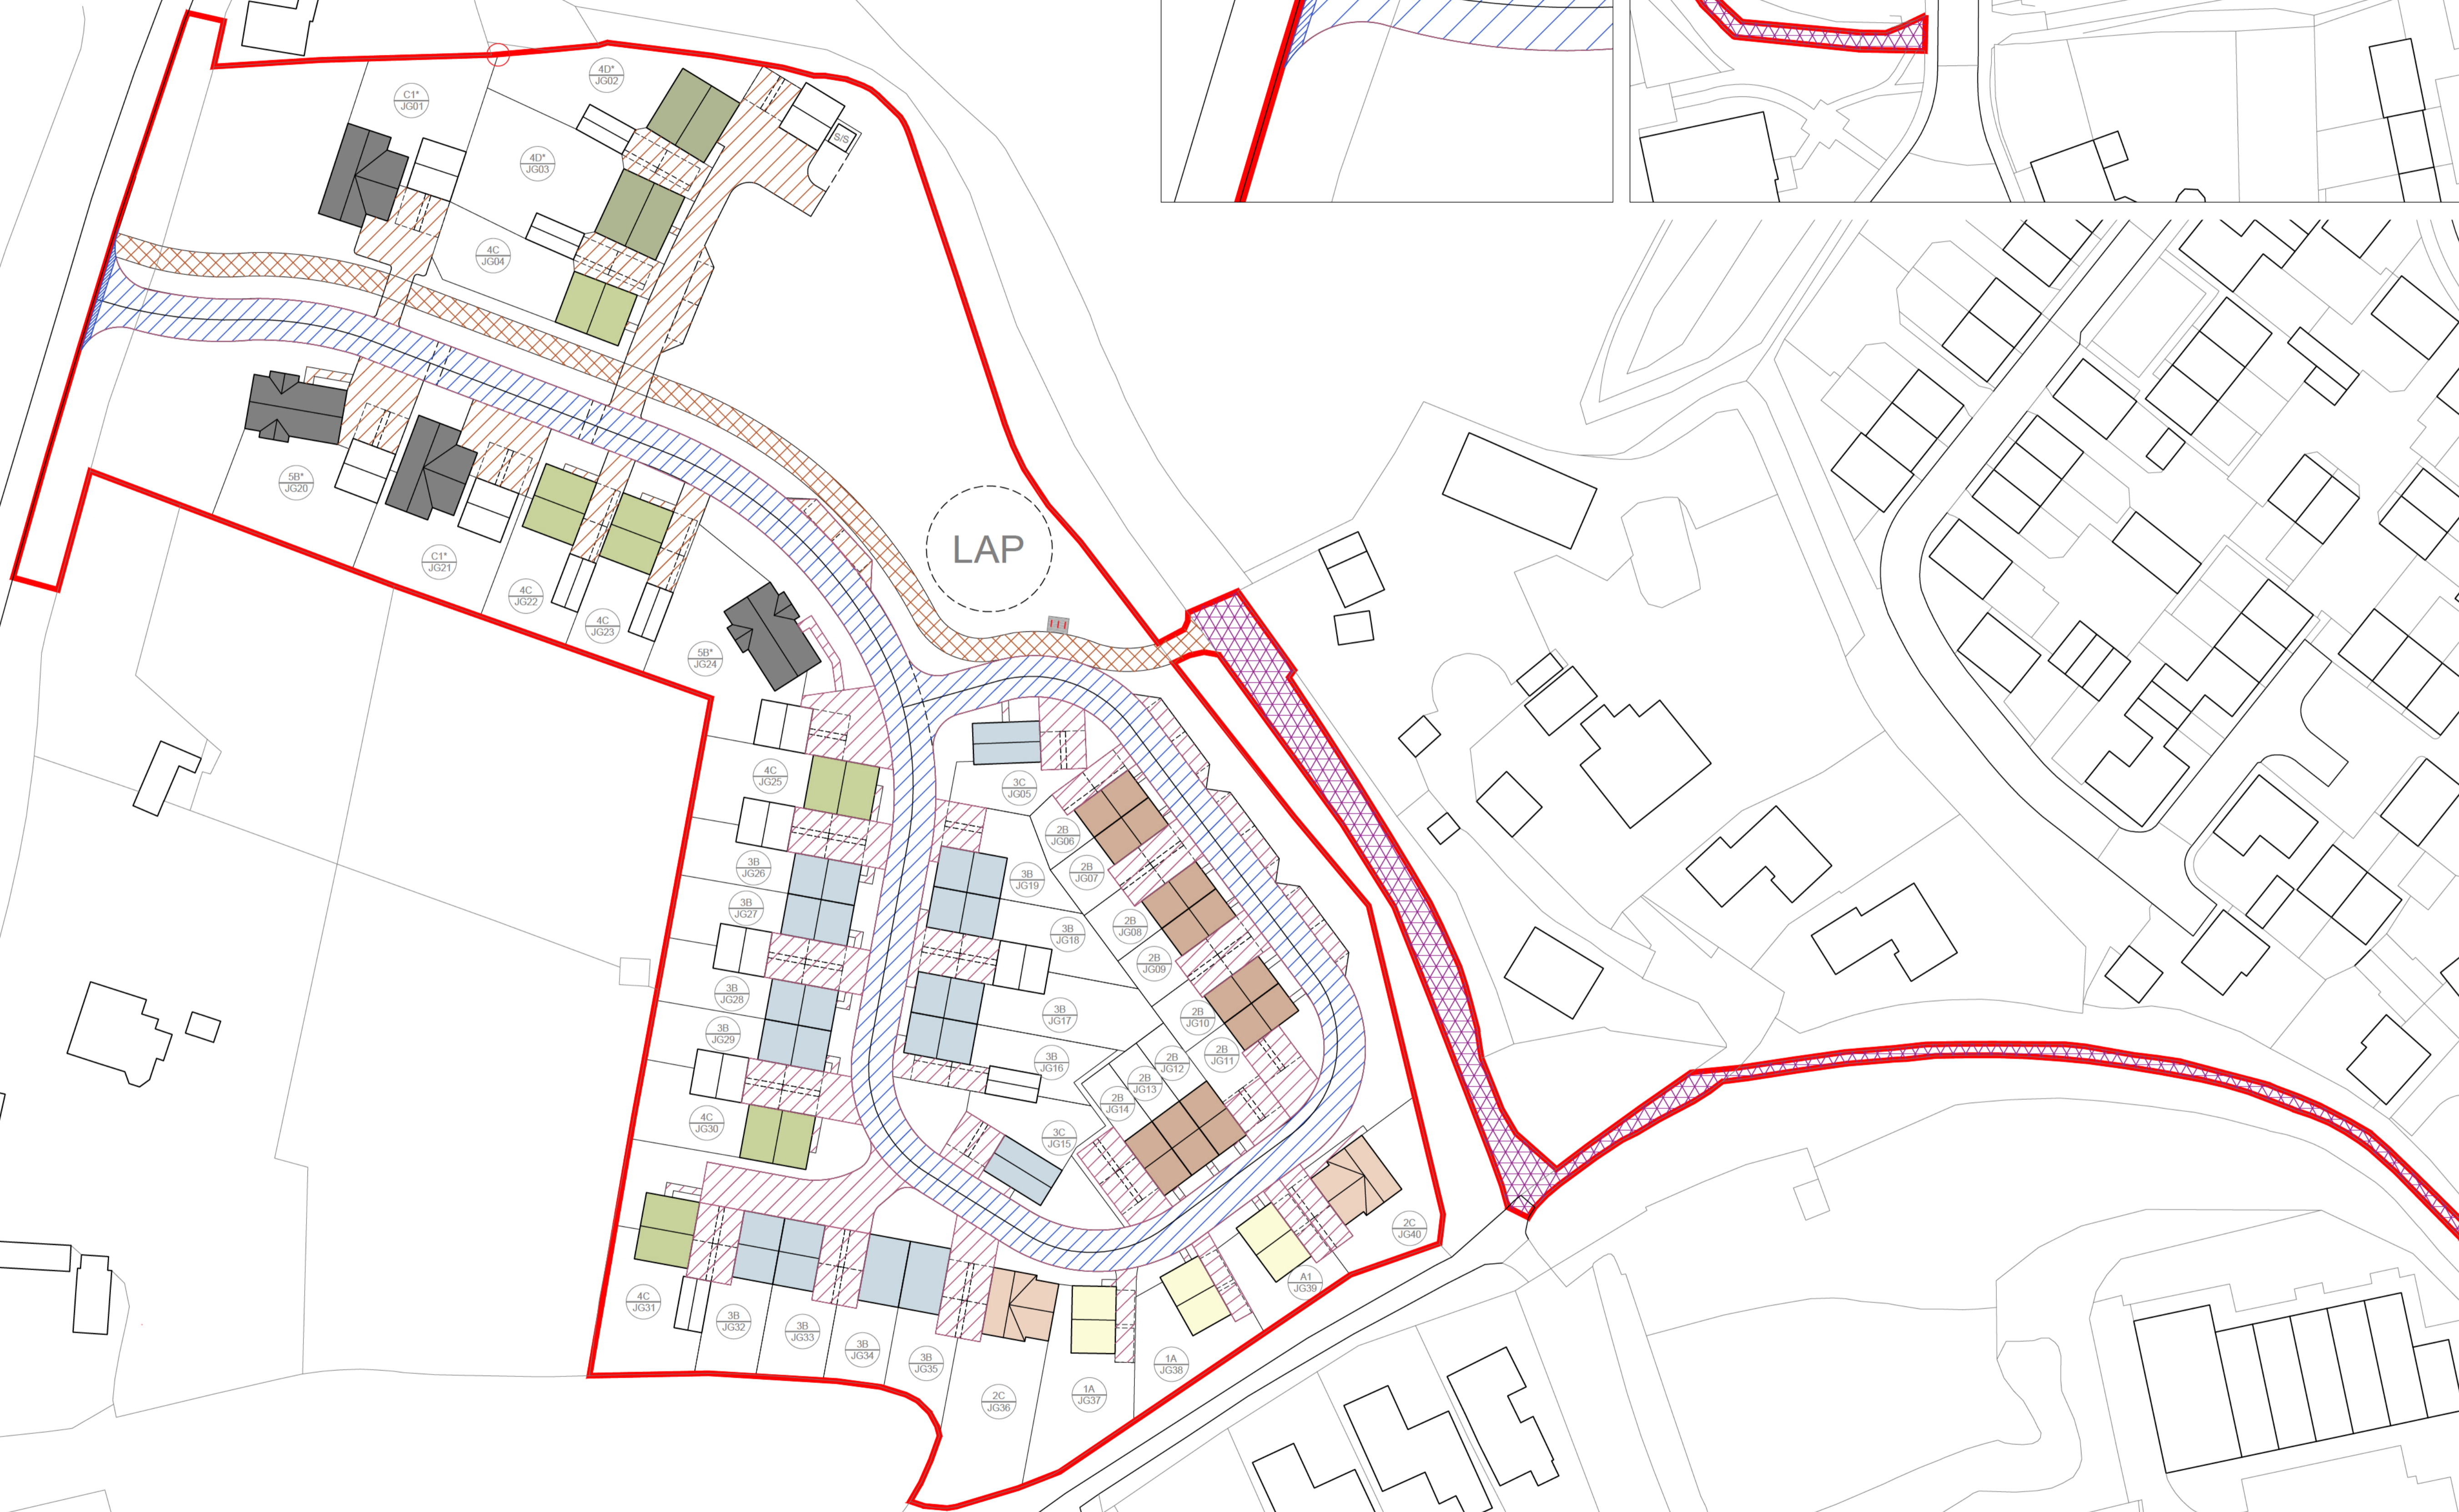

- Key:**
- ROAD - BLOCK PAVING
 - RUMBLE STRIP - COBBLESTONE
 - BLACK IMPERMEABLE SURFACE
 - BLOCK PAVING
 - SELF BINDING GRAVEL

Note
FOR MASTER PLAN - COLOURED DRAWINGS PLEASE REFER TO DWG NO. WH202.WST.P1.ZZ.DR.PL.10.00

FOR ALL MASTER PLAN - STRATEGIES DRAWINGS PLEASE REFER TO DWG NO. WH202.WST.P1.ZZ.DR.PL.10.02 TO 10.10

FOR STREET SCENES PLEASE REFER TO DWG NO. WH202.WST.P1.ZZ.DR.PL.30.01 TO 30.02

Rev A - 26.01.23 - PMR
Site layout amended to suit Council comments
Rev B - 15.09.23 - DJK
Site layout amended to suit Council comments

Rev

↑

5m 15m 25m
10m 20m

PLANNING

Title
MASTER PLAN - JACKS PARCEL
HARD LANDSCAPING STRATEGY

Site
JACKS GREEN, TAKELEY

Date SEPT 23 **Drawn** DJK **Checked** PMR

Scale
1:500@A1

Drawing No. WH202.WST.P1.ZZ.DR.PL.10.04 **Rev** B



General Notes
This drawing is the property of Weston Homes Plc and is issued on the condition that it is not reproduced, disclosed or copied to any unauthorised person without written consent. Levels are in AOD unless otherwise stated. Dimensions are in millimetres unless otherwise stated. Weston Homes Plc must be informed of any drawing errors immediately in writing. This drawing is for planning purposes only.

© WESTON HOMES PLC

Head Office
Weston Group Business Centre,
Parsons Road, Takeley, Essex,
CM22 8PJ
T: 0203 988 7228

London Office
10 Poultry Square,
London
W1H 8AC
T: 0203 988 7228
info@weston-homes.com