



© This drawing is the copyright of Macfarlane Assoc. All Dimensions are to be verified on site. Do not scale from this drawing. Macfarlane Assoc accept no liability for any expense, loss, or damage, regardless of its nature, where variations to the details of this drawing have been made without prior written consent from the originating office of the company.

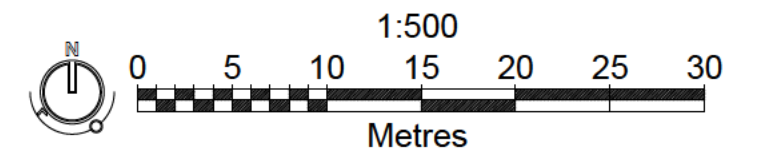

NOTE: TO BE READ IN CONJUNCTION WITH DRAWINGS 3261.MA.1000 LANDSCAPE GENERAL ARRANGEMENT PLAN

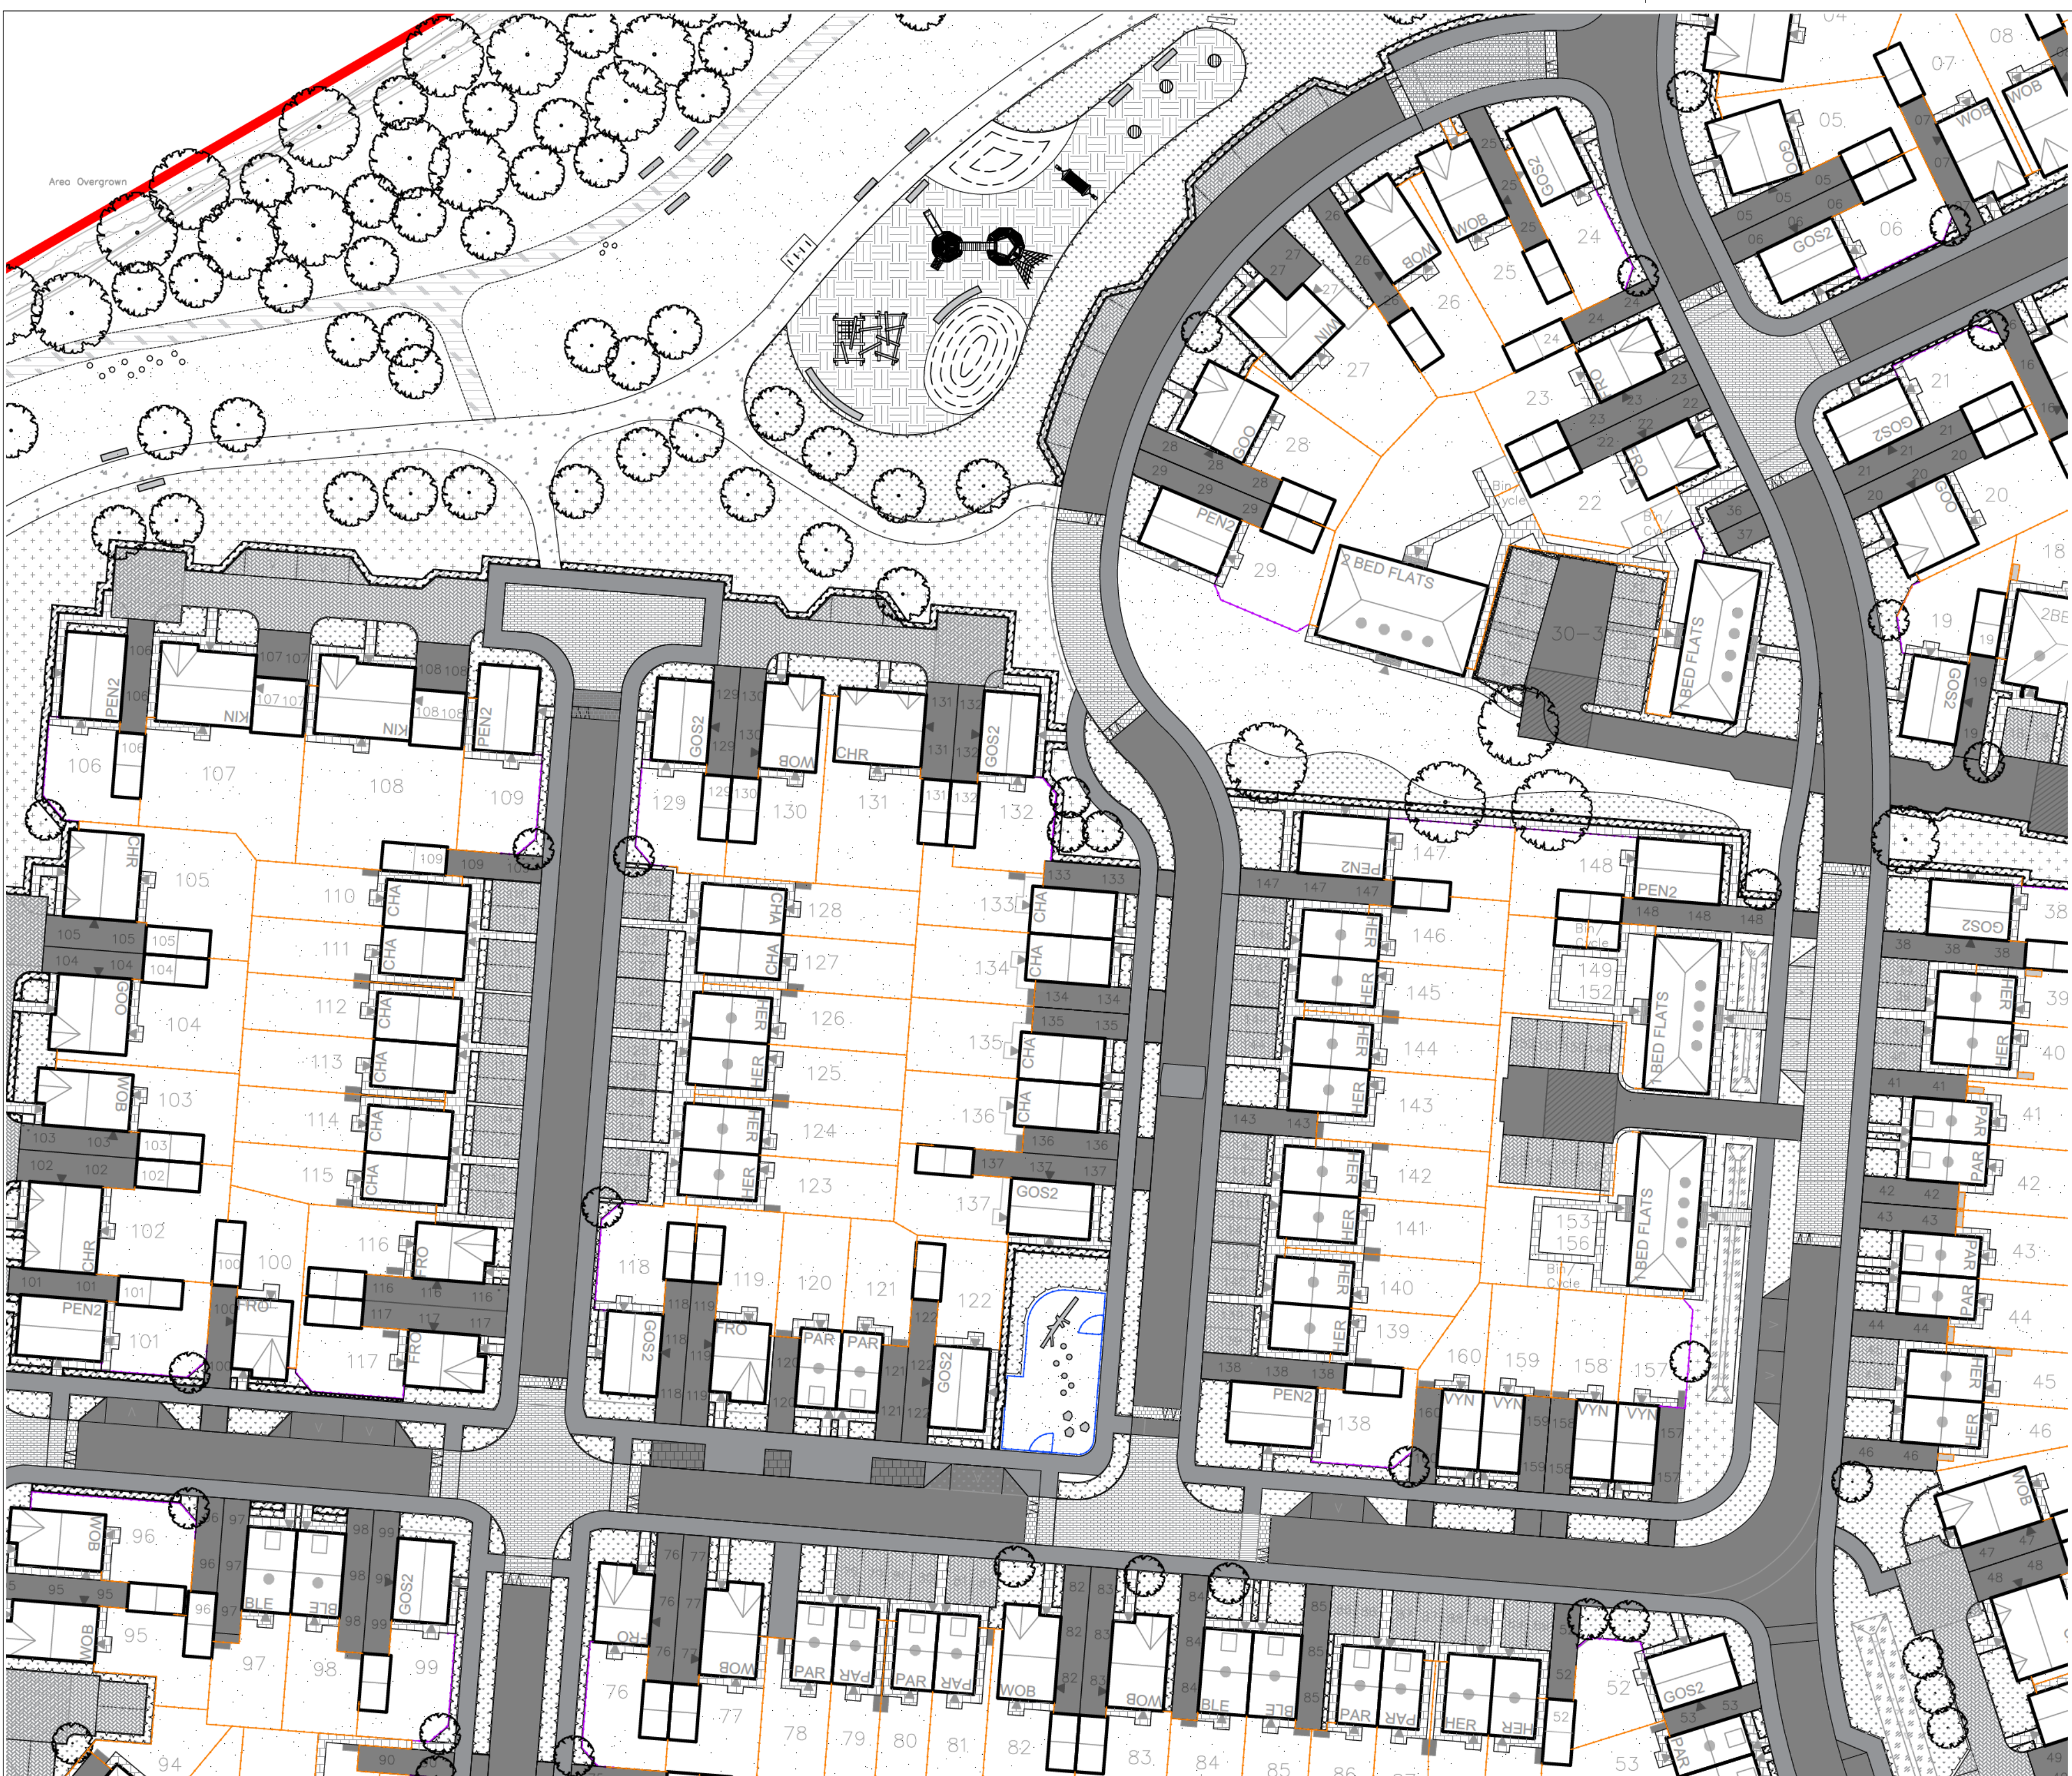

Rev	Date	By	Notes
B	21.11.23	TR	UPDATED LAYOUT
A	04.10.23	HWR	UPDATED LAYOUT

Client
DANDARA EASTERN LTD
Project
**MOORS FIELD
UTTLESFORD**
Title
**GENERAL ARRANGEMENT
SHEET 3 OF 7**

Status
FOR PLANNING
Drawing No.
3261.MA.1003
Scale
1:500@A2
Drawn
ML
Date
JULY 2023
Checked
AW