


NOTE: TO BE READ IN CONJUNCTION WITH DRAWINGS 3261.MA.1000 LANDSCAPE GENERAL ARRANGEMENT PLAN

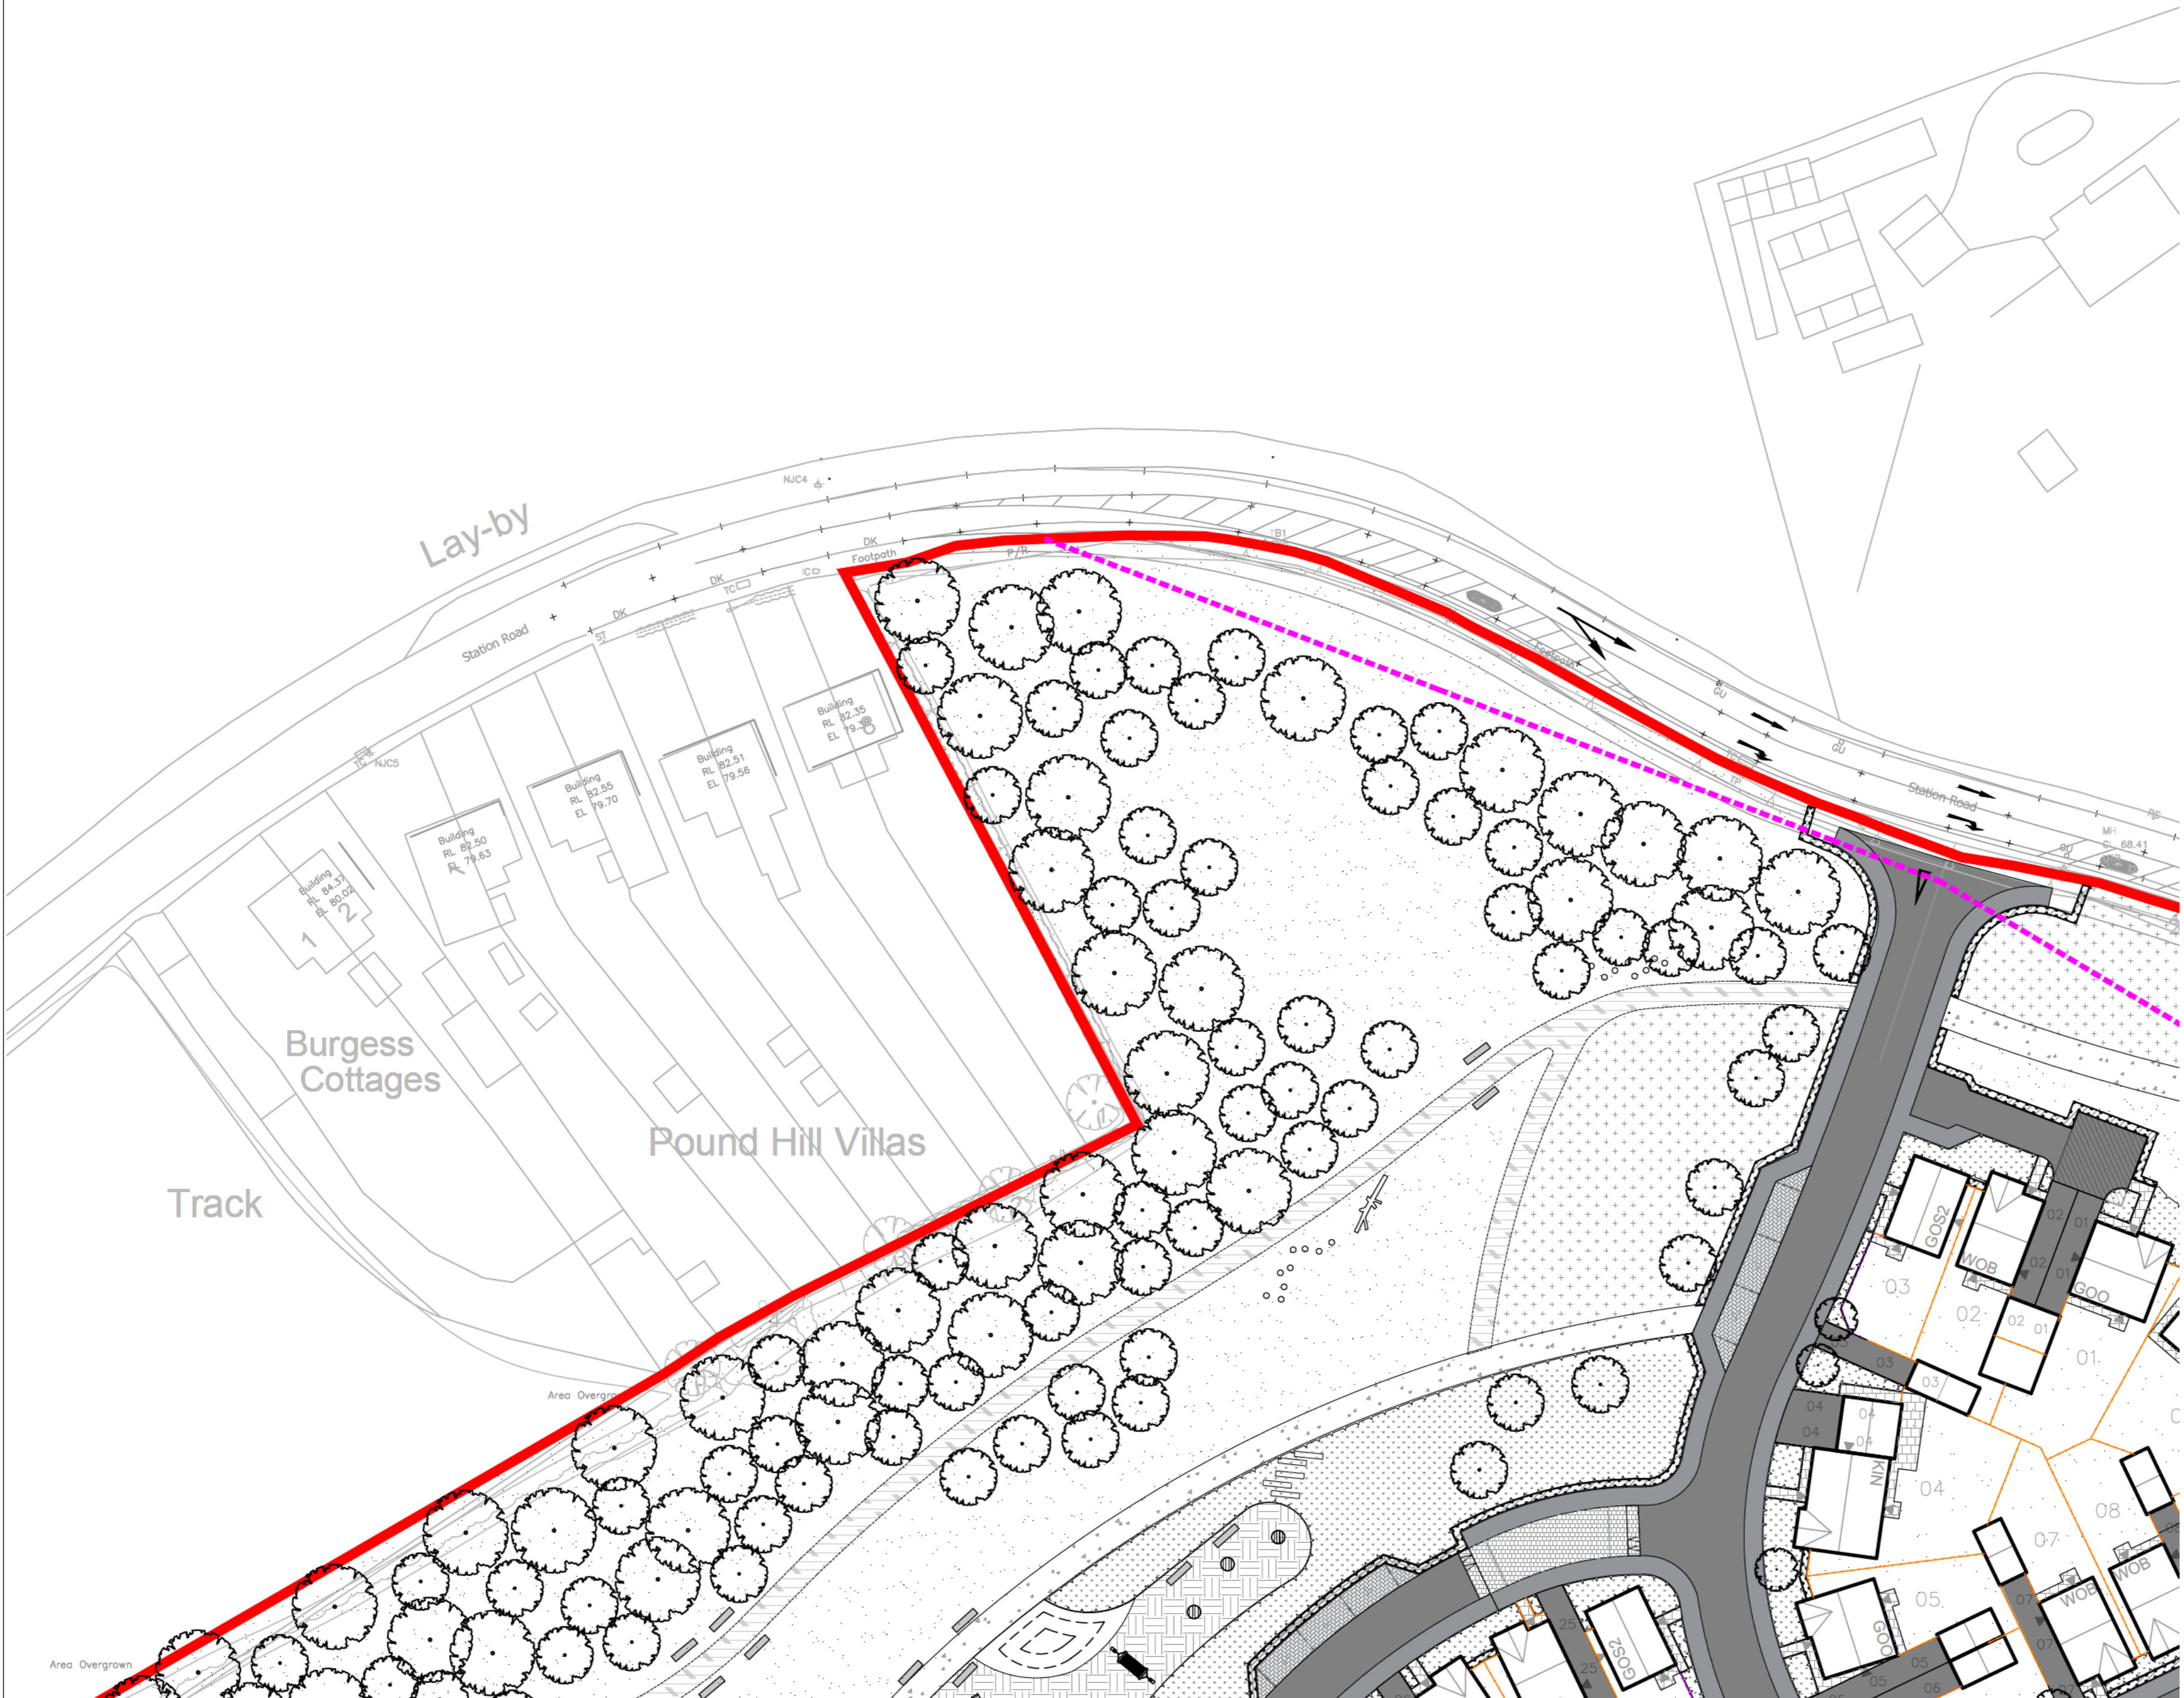

Rev	Date	By	Notes
C	21.11.23	TR	UPDATED LAYOUT
B	06.10.23	HWR	UPDATED BASED ON COMMENTS
A	04.10.23	HWR	UPDATED LAYOUT

Client: **DANDARA EASTERN LTD**
 Project: **MOORS FIELD UTTLESFORD**
 Title: **GENERAL ARRANGEMENT SHEET 1 OF 7**
 Status: **FOR PLANNING**
 Drawing No: **3261.MA.1001** Scale: **1:500@A2**
 Drawn: **ML** Date: **JULY 2023** Checked: **AW**