



© This drawing is the copyright of Macfarlane Assoc. All Dimensions are to be verified on site. Do not scale from this drawing. Macfarlane Assoc accept no liability for any expense, loss, or damage, regardless of its nature, where variations to the details of this drawing have been made without prior written consent from the originating office of the company.

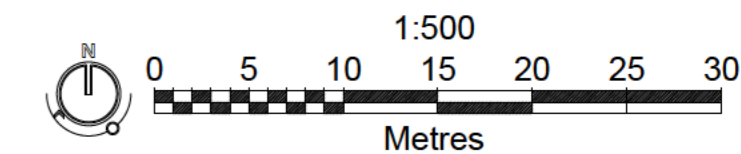

NOTE: TO BE READ IN CONJUNCTION WITH DRAWINGS 3261.MA.1000 LANDSCAPE GENERAL ARRANGEMENT PLAN

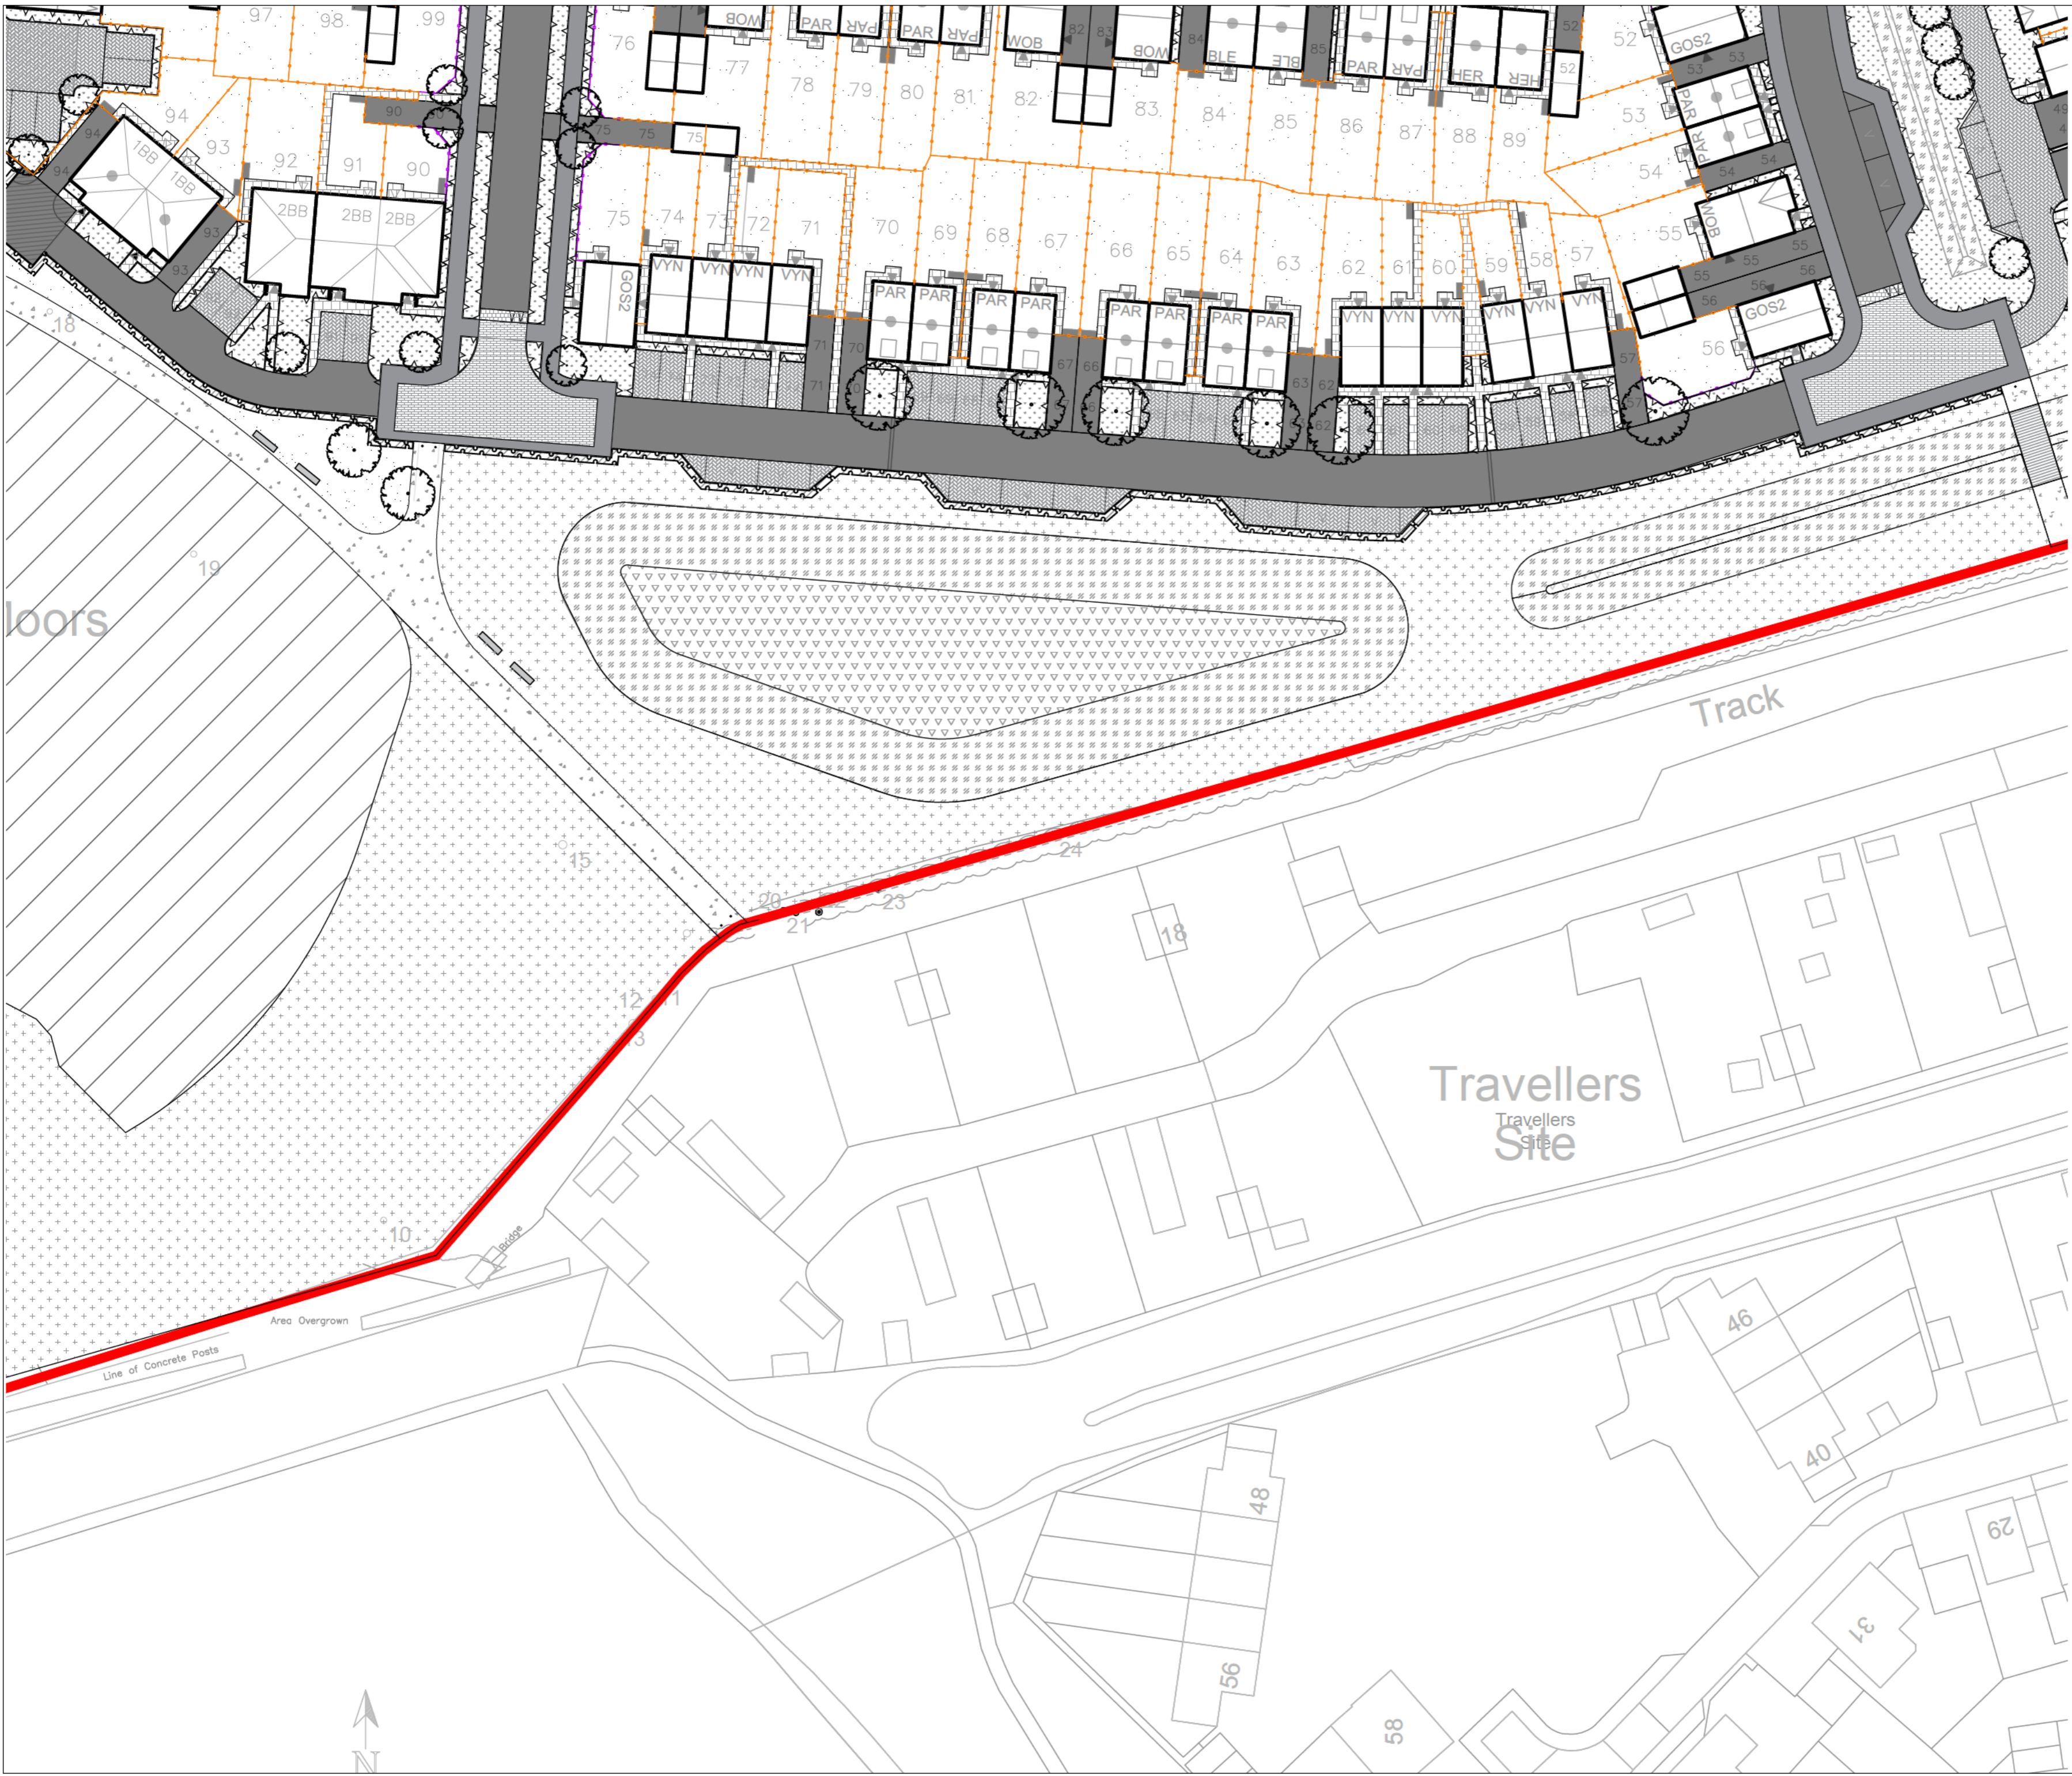

Rev	Date	By	Notes
B	21.11.23	TR	UPDATED LAYOUT
A	04.10.23	HWR	UPDATED LAYOUT

Client: DANDARA EASTERN LTD

Project: MOORS FIELD
UTTLESFORD

Title: **GENERAL ARRANGEMENT
SHEET 6 OF 7**

Status: FOR PLANNING

Drawing No.	Scale	
3261.MA.1006	1:500@A2	
Drawn	Date	Checked
ML	JULY 2023	AW

MACFARLANE+ASSOCIATES
Creating places for people + nature



9 Holywood Street London SE1 2EL T: 020 7980 2540 F: 020 7980 2541
E: enquiries@macfarlaneassoc.com