


NOTE: TO BE READ IN CONJUNCTION WITH DRAWINGS 3261.MA.1000  
LANDSCAPE GENERAL ARRANGEMENT PLAN

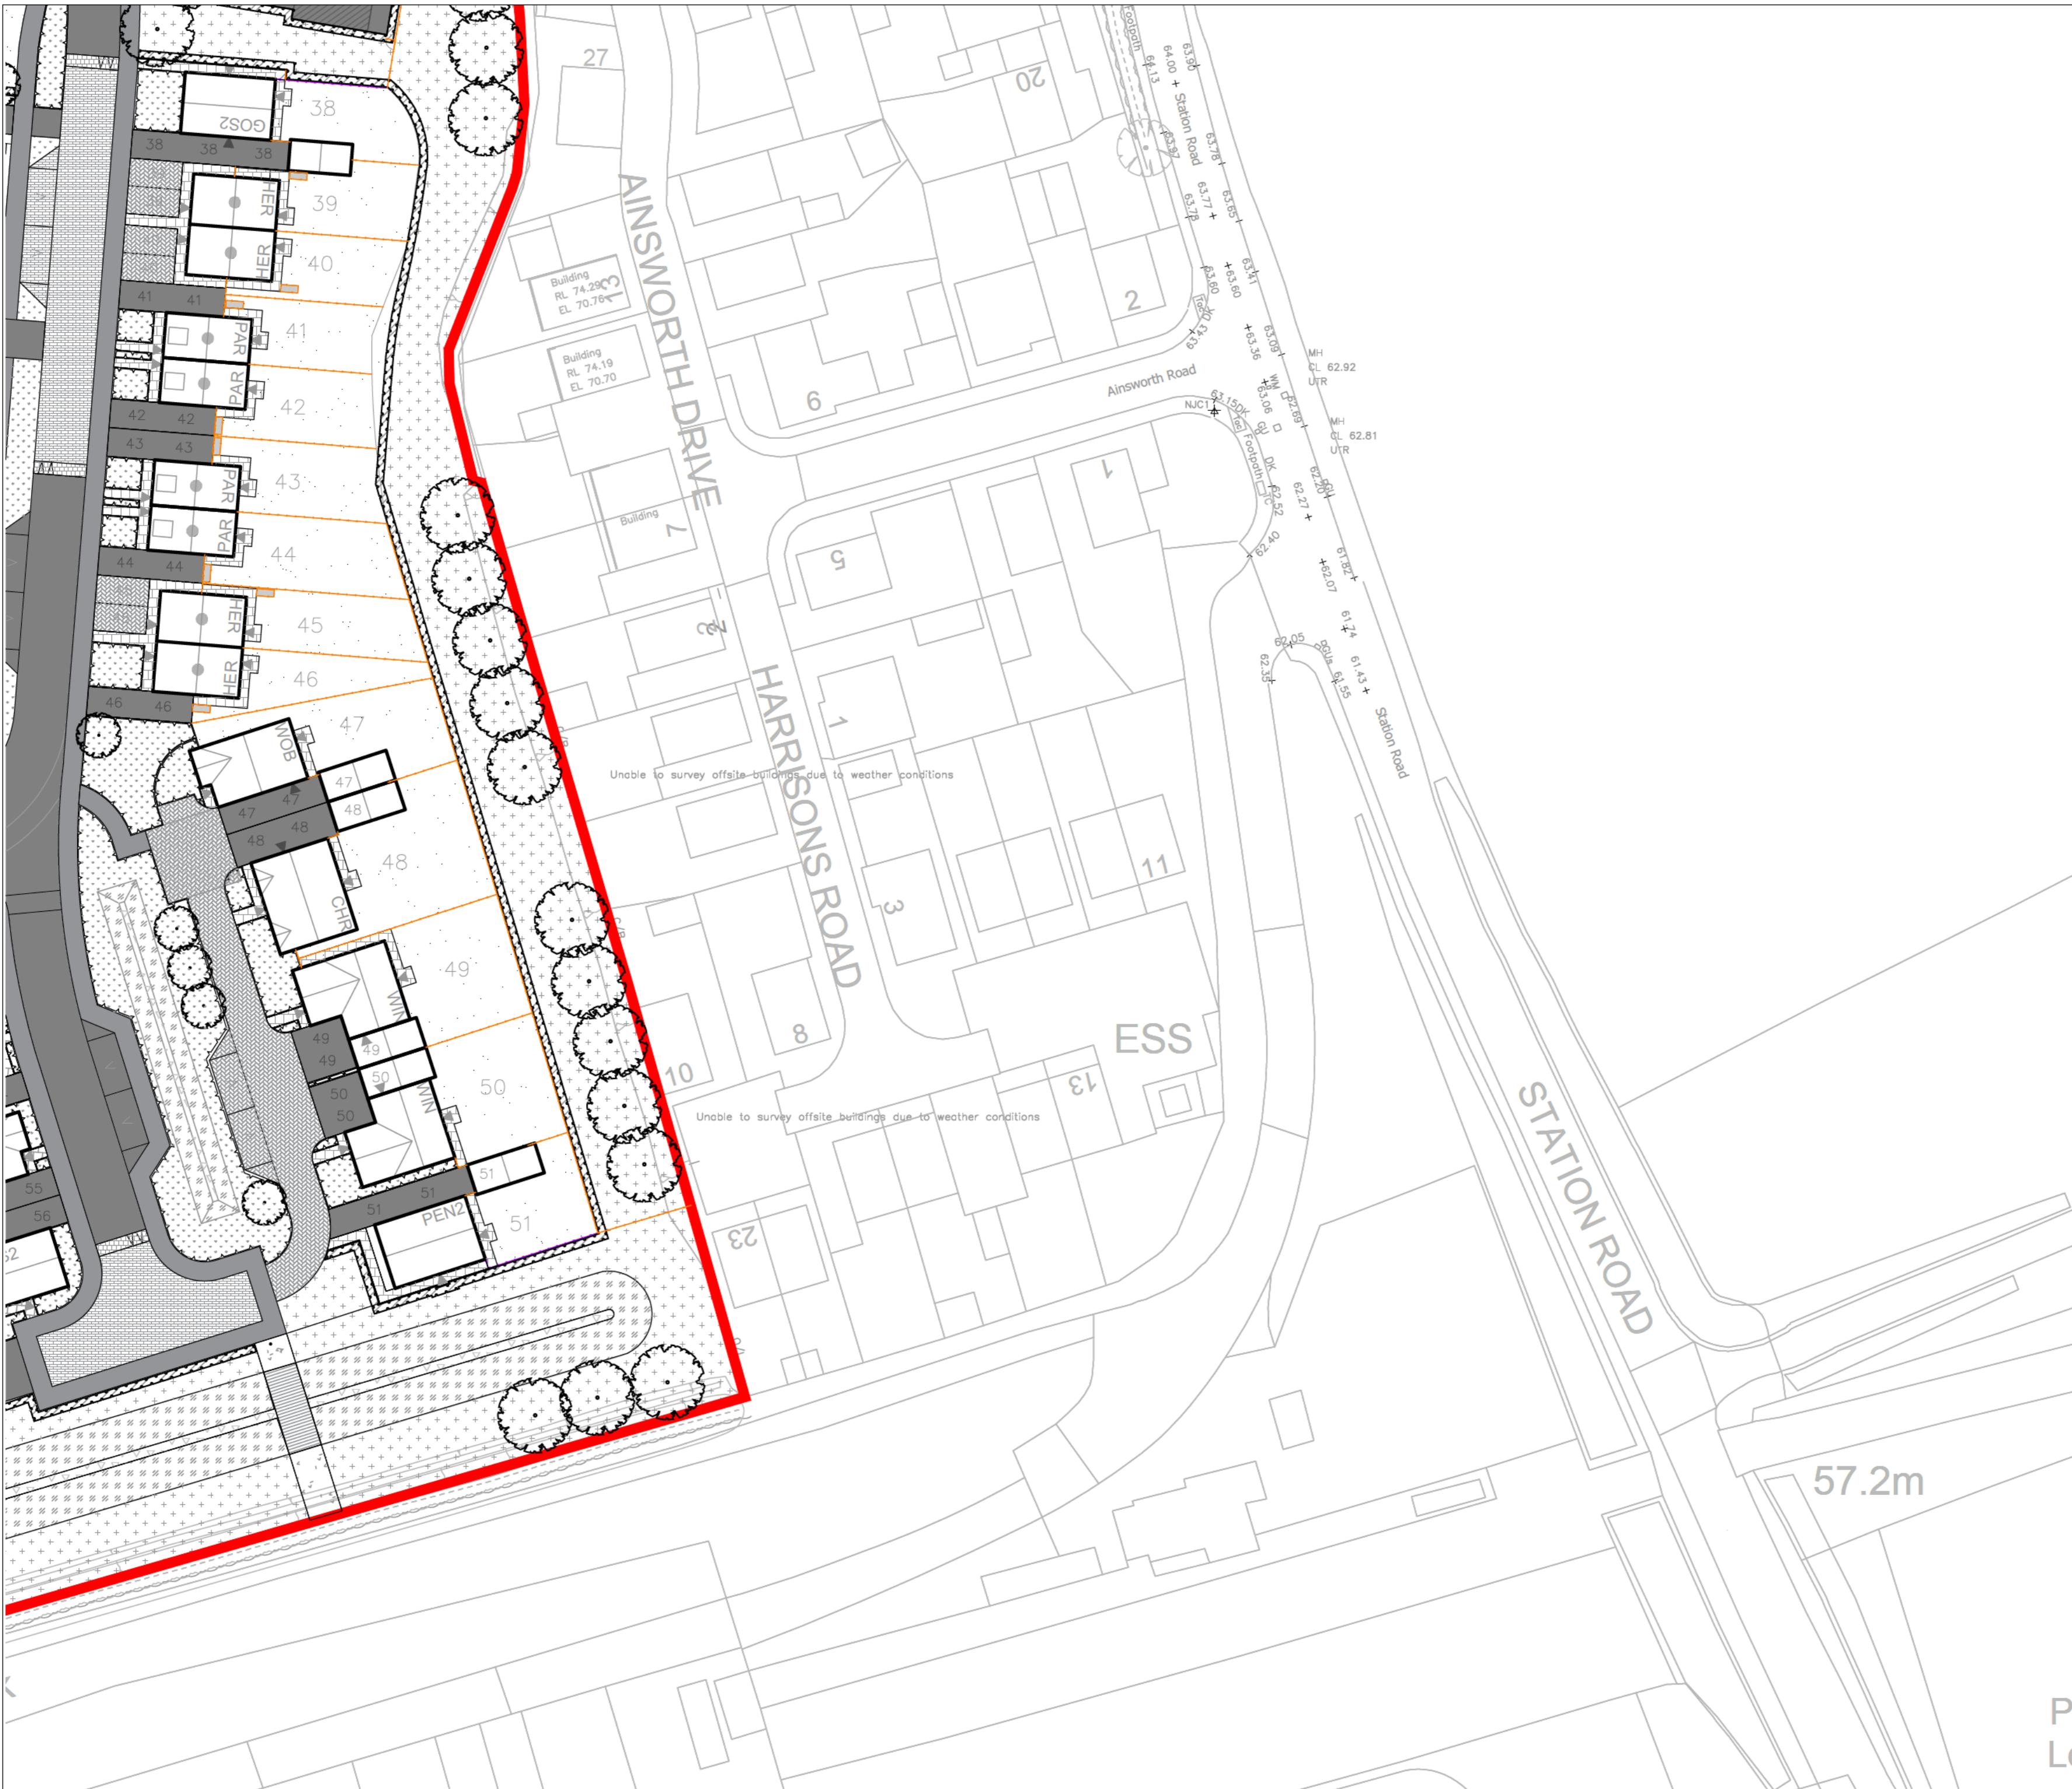

B 21.11.23 TR UPDATED LAYOUT  
A 04.10.23 HWR UPDATED LAYOUT

Rev Date By Notes

Client DANDARA EASTERN LTD

Project MOORS FIELD  
UTTLESFORD

Title GENERAL ARRANGEMENT  
SHEET 7 OF 7

Status FOR PLANNING

Drawing No. 3261.MA.1007

Drawn ML Date JULY 2023 Scale 1:500@A2

