


NOTE: TO BE READ IN CONJUNCTION WITH DRAWINGS 3261.MA.3000  
PLANTING STRATEGY PLAN, SITEWIDE

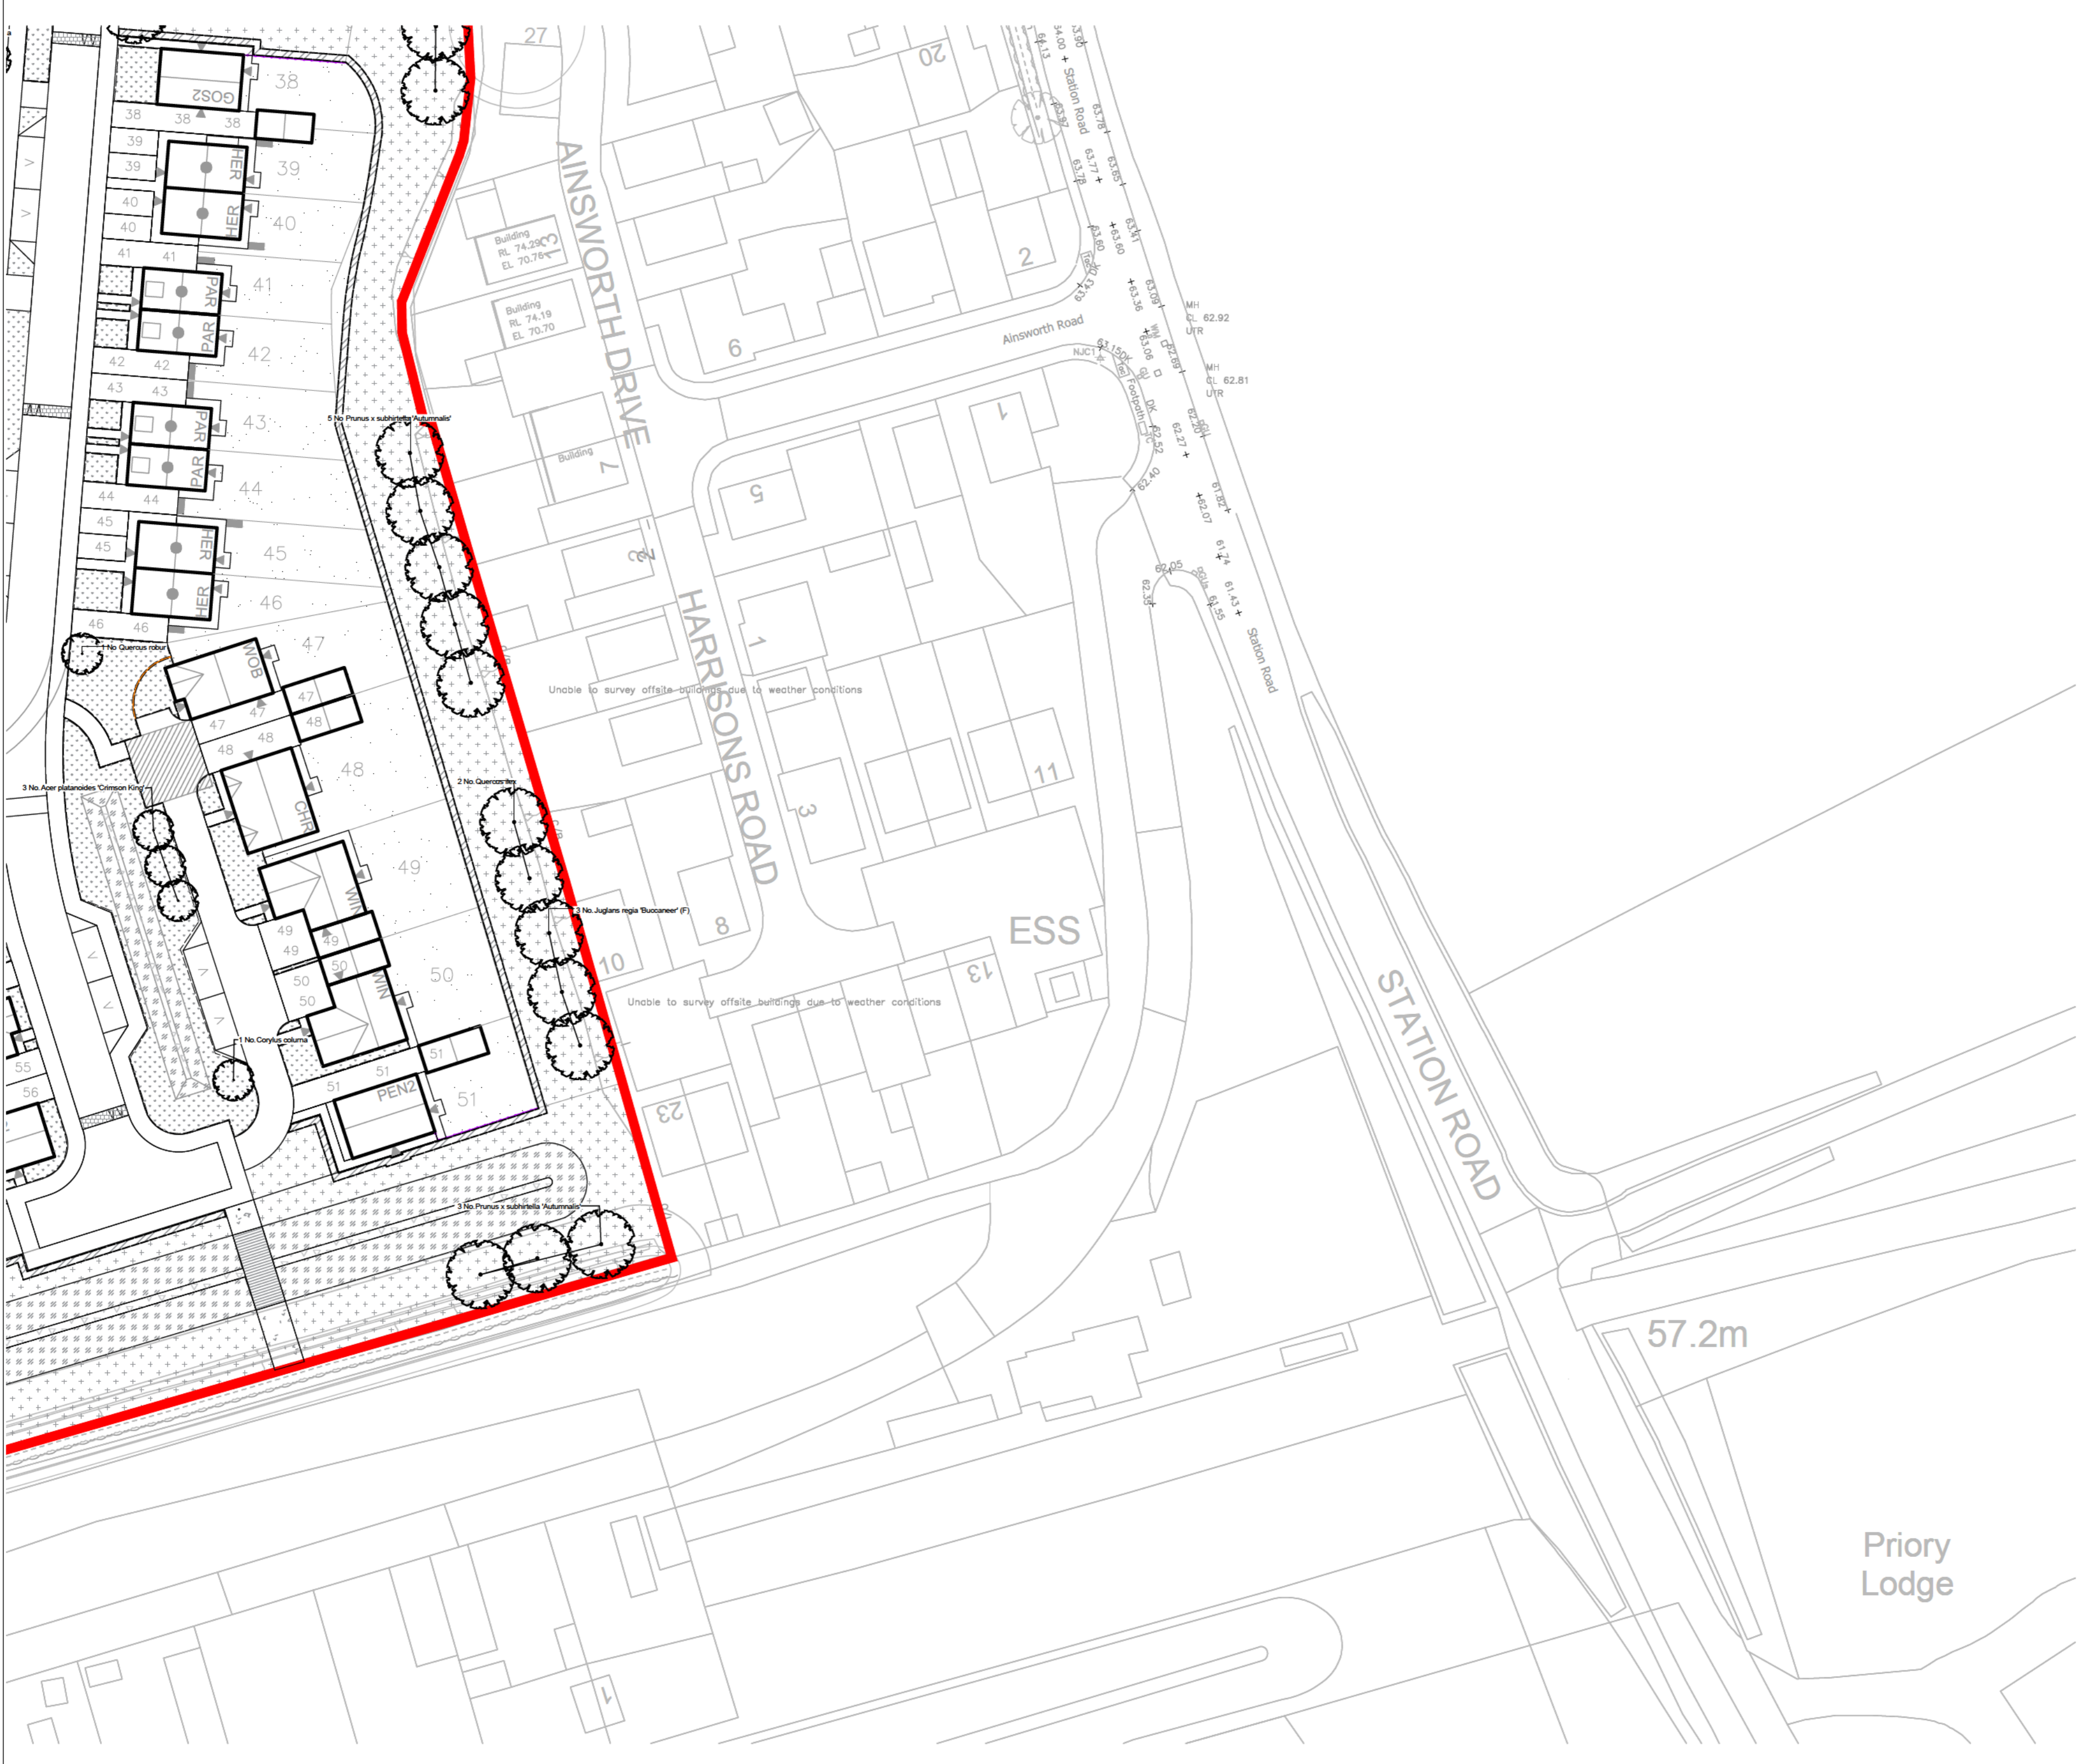

Rev	Date	By	Notes
B	21.11.23	TR	UPDATED LAYOUT
A	04.10.23	HWR	UPDATED LAYOUT

Client	DANDARA EASTERN LTD		
Project	MOORS FIELD UTTLESFORD		
Title	PLANTING PLAN SHEET 7 OF 7		
Status	FOR PLANNING		
Drawing No.	3261.MA.3007	Scale	1:500@A2
Drawn	TR	Date	JULY 2023
Checked	AW		