


NOTE: TO BE READ IN CONJUNCTION WITH DRAWINGS 3261.MA.3000
PLANTING STRATEGY PLAN, SITEWIDE

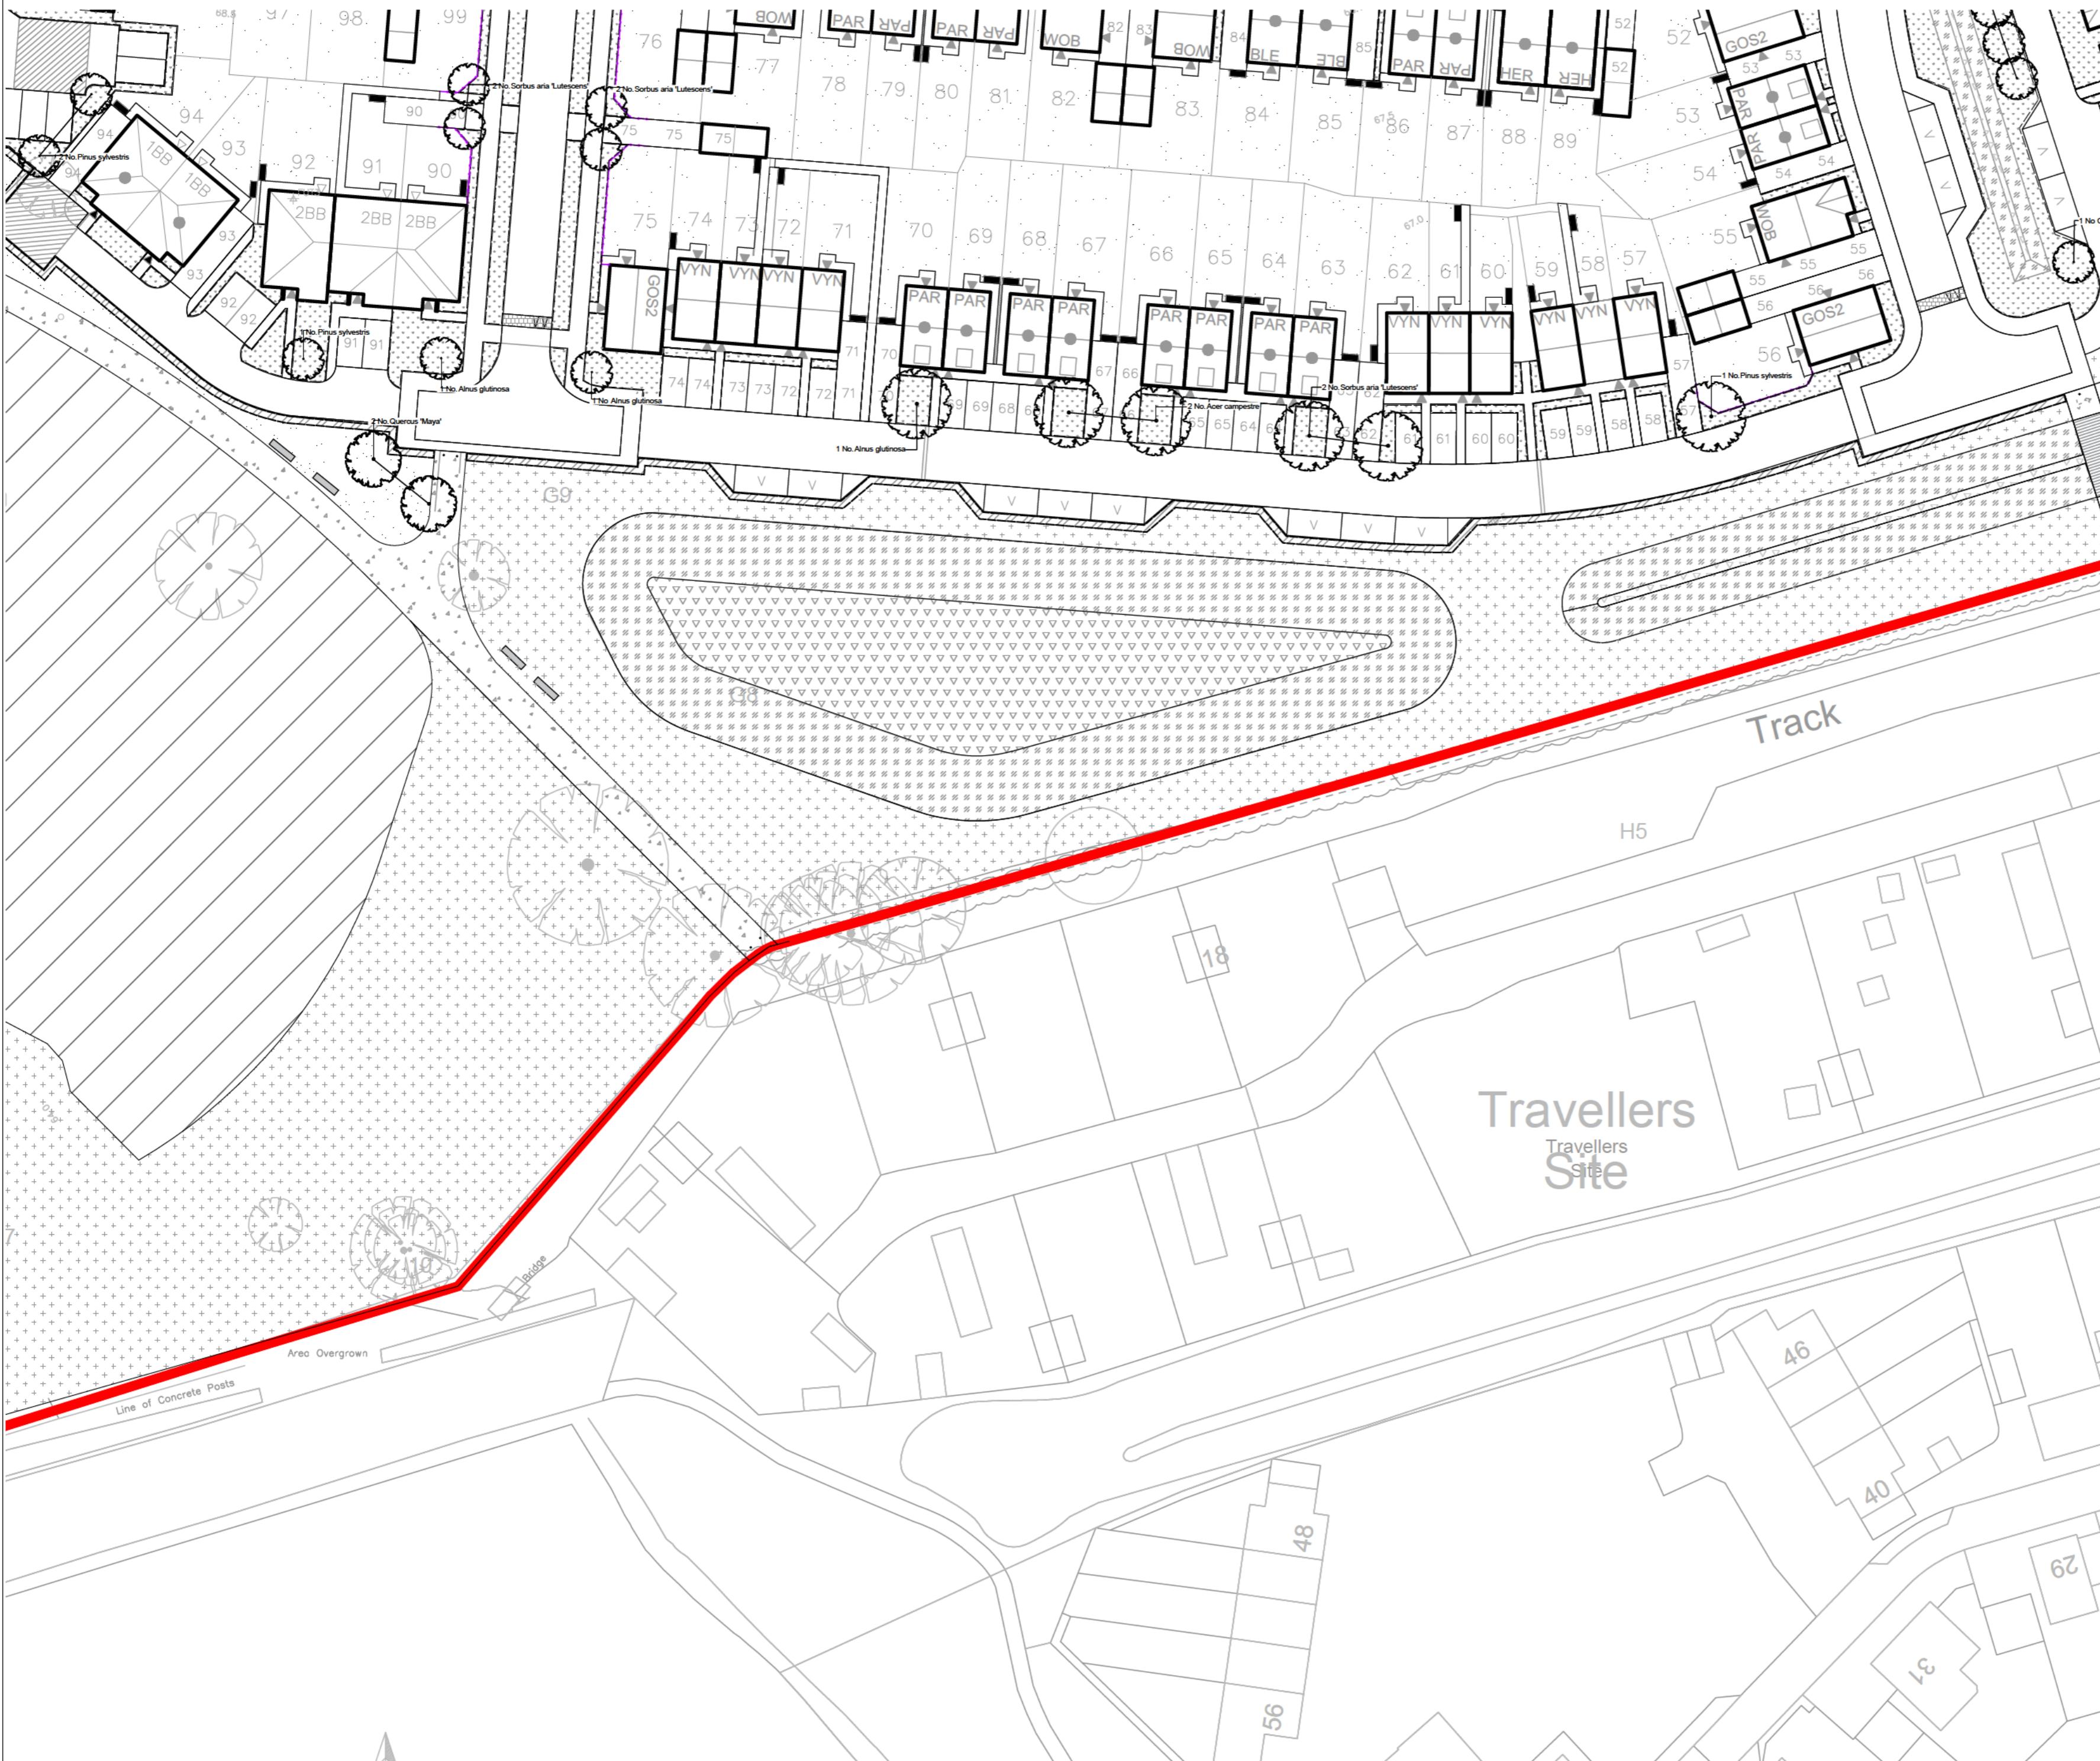

B 21.11.23 TR UPDATED LAYOUT
A 04.10.23 HWR UPDATED LAYOUT
Rev Date By Notes

Client DANDARA EASTERN LTD

Project MOORS FIELD
UTTLESFORD

PLANTING PLAN SHEET 6 OF 7

Status FOR PLANNING

Drawing No. 3261.MA.3006

Drawn TR Date JULY 2023

Scale 1:500@A2

Checked AW

MAC FARLANE + ASSOCIATES
Creating places for people + nature

